

GROUND FLOOR LAYOUT
(LEVEL 1)



Client
PEOPLES MAJLIS/MALDIVES

Drawing Title
AS SHOWN

Date
20.01.2019

Page
-


Project
INTERIOR DESIGN FOR MAJLIS NEW BUILDING

Scale
1:150

Format
A3

Phase
 CONCEPT DESIGN FOR CONSTRUCTION AS BUILT


CONTRACTOR TO VERIFY ALL DIMENSIONS OF EXISTING SITE BEFORE COMMENCING ANY WORK OR PREPARING SHOP DRAWINGS/ DO NOT SCALE DRAWINGS

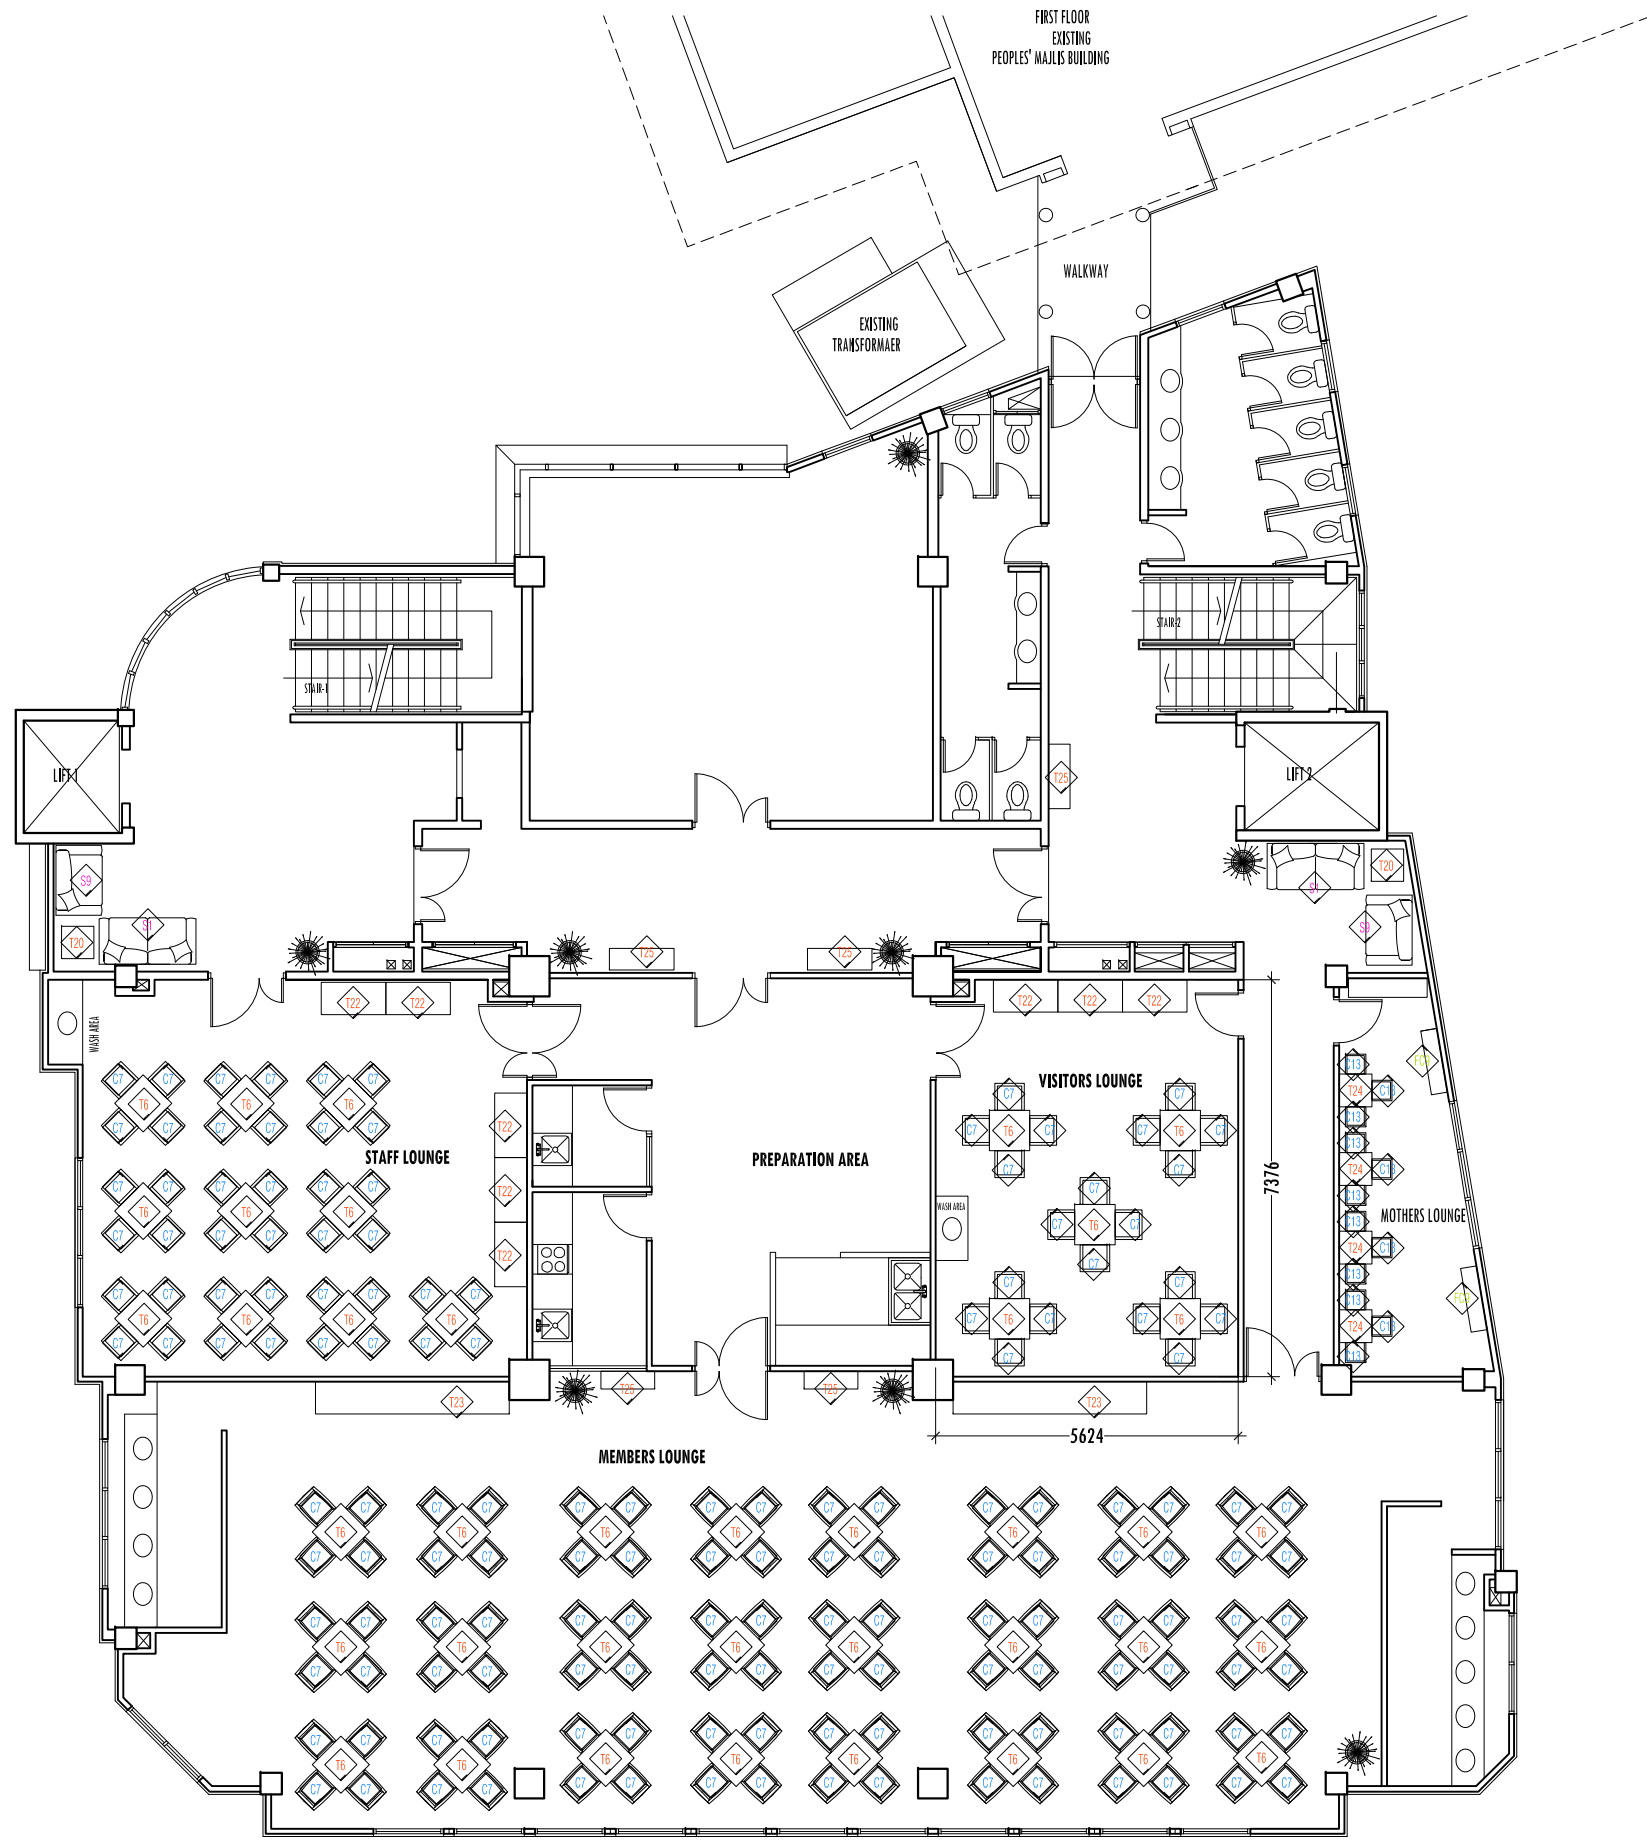

1ST FLOOR LAYOUT
(LEVEL 2)




Client	PEOPLES MAJLIS/MALDIVES	Drawing Title	AS SHOWN	Date	20.01.2019	Page	-
Project	INTERIOR DESIGN FOR MAJLIS NEW BUILDING	Scale	1:150	Format	A3	Phase	<input type="radio"/> CONCEPT DESIGN <input checked="" type="radio"/> FOR CONSTRUCTION <input type="radio"/> AS BUILT
CONTRACTOR TO VERIFY ALL DIMENSIONS OF EXISTING SITE BEFORE COMMENCING ANY WORK OR PREPARING SHOP DRAWINGS/ DO NOT SCALE DRAWINGS							

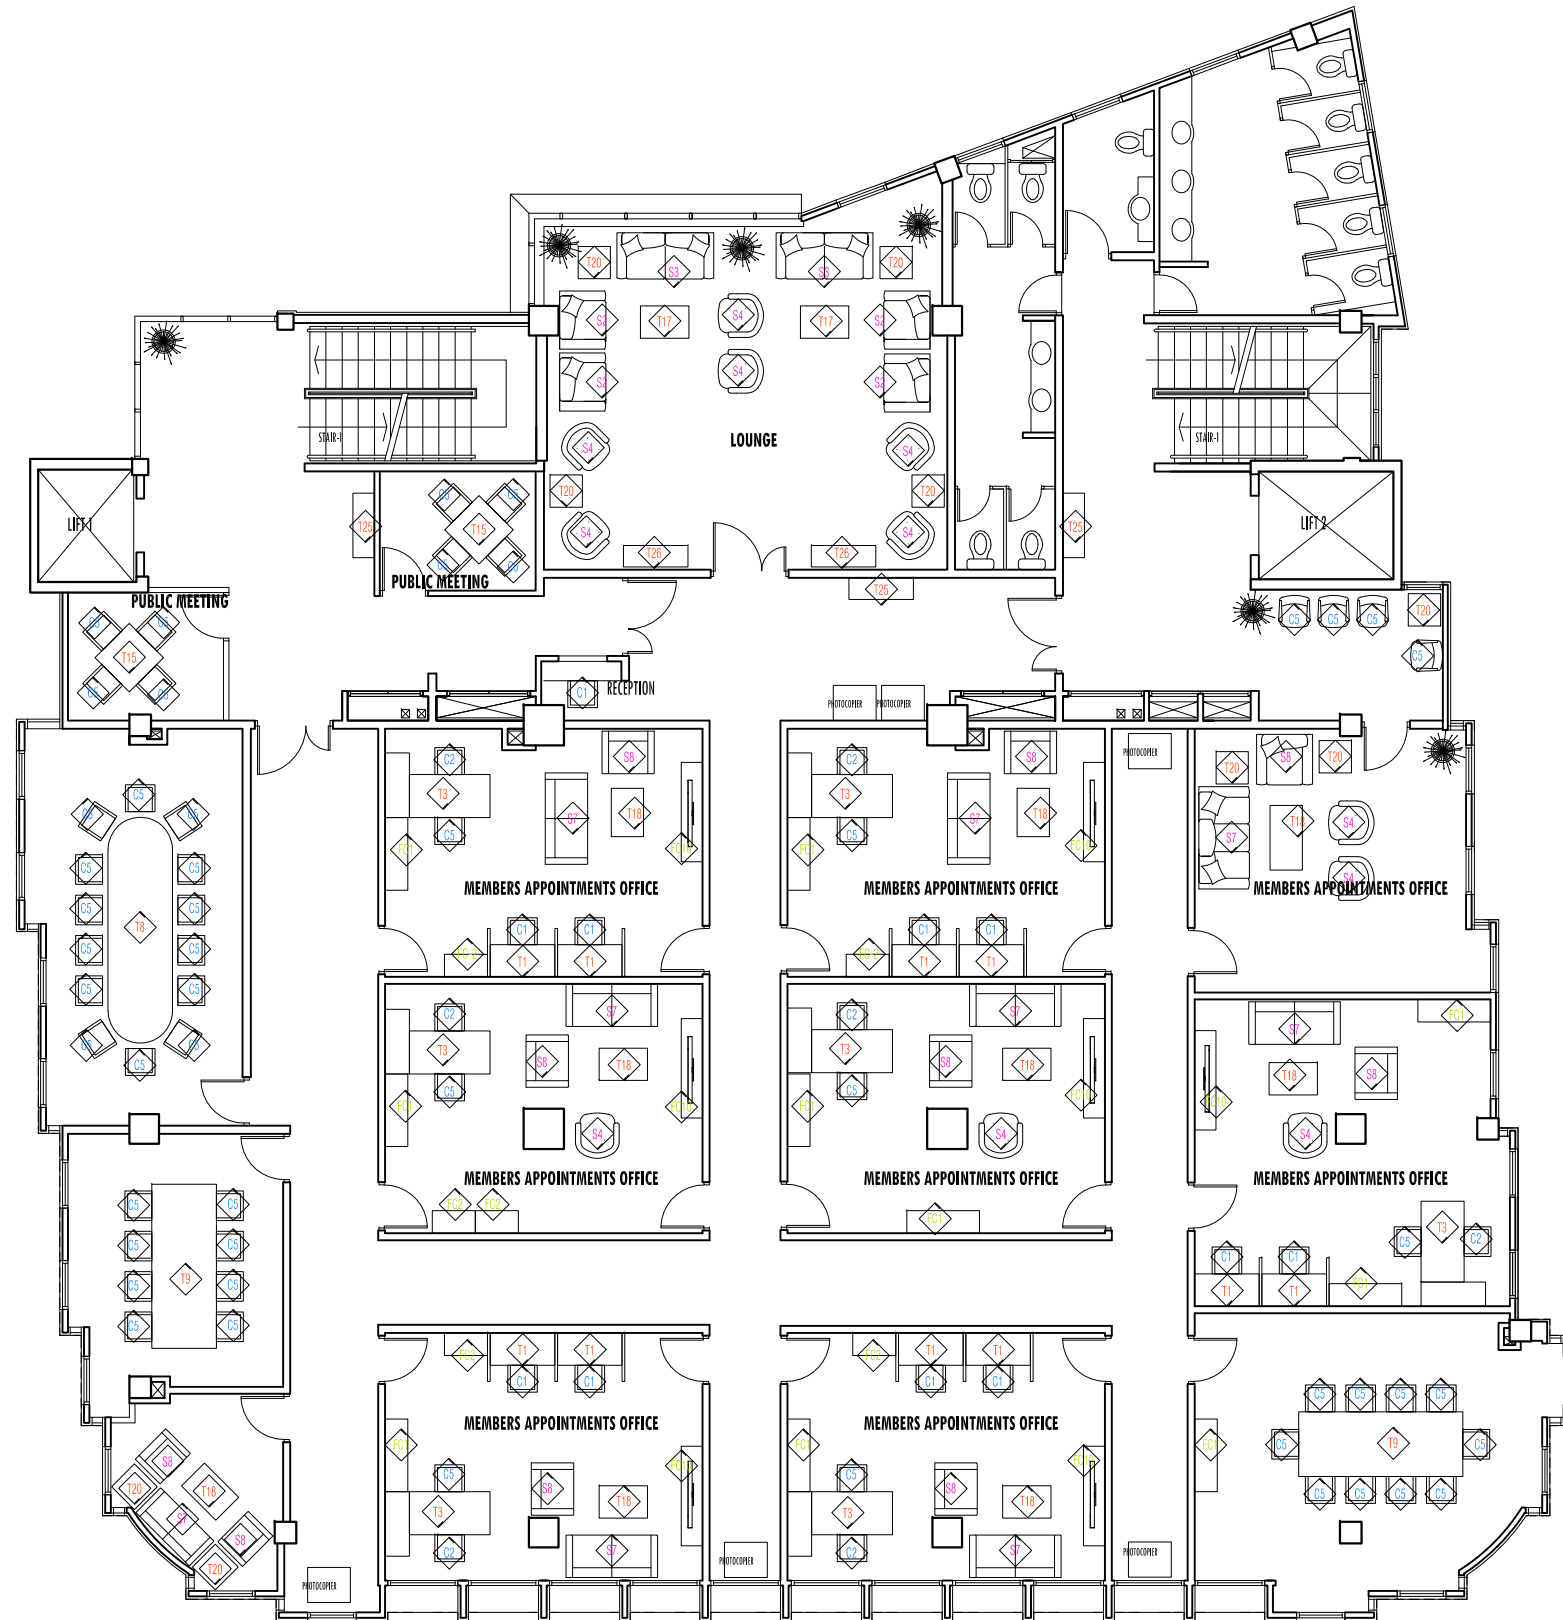

3RD FLOOR LAYOUT
(LEVEL 4)



Client	PEOPLES MAJLIS/MALDIVES	Drawing Title	AS SHOWN	Date	20.01.2019	Page	-
Project	INTERIOR DESIGN FOR MAJLIS NEW BUILDING	Scale	1:150	Format	A3	Phase	<input type="radio"/> CONCEPT DESIGN <input checked="" type="radio"/> FOR CONSTRUCTION <input type="radio"/> AS BUILT
CONTRACTOR TO VERIFY ALL DIMENSIONS OF EXISTING SITE BEFORE COMMENCING ANY WORK OR PREPARING SHOP DRAWINGS/ DO NOT SCALE DRAWINGS							

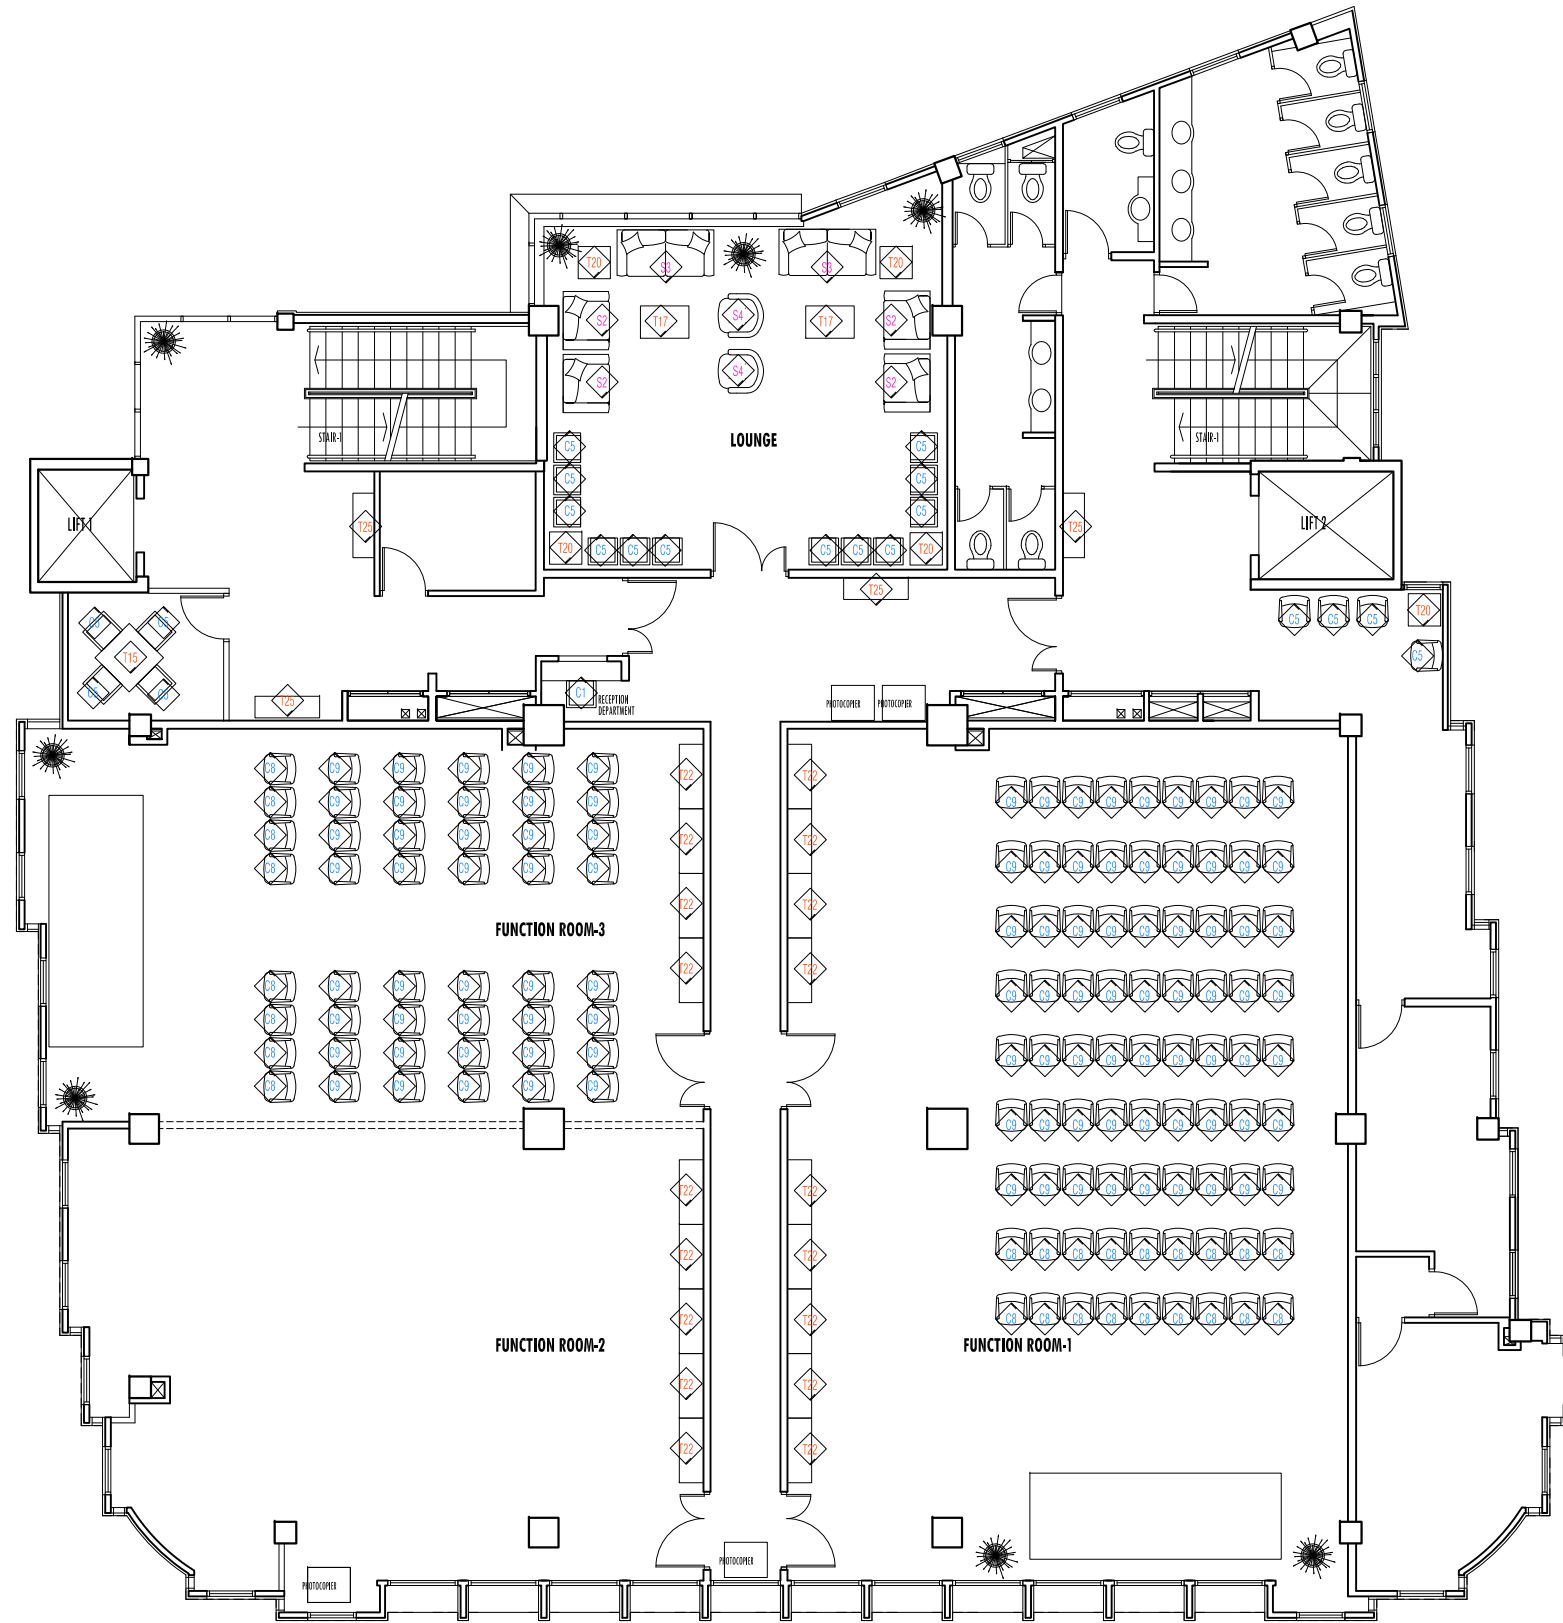

4TH FLOOR LAYOUT
(LEVEL 5)



Client PEOPLES MAJLIS/MALDIVES

Project INTERIOR DESIGN FOR MAJLIS NEW BUILDING


Drawing Title AS SHOWN

Scale 1:150 Format A3 Phase CONCEPT DESIGN FOR CONSTRUCTION AS BUILT

Date 20.01.2019

Page -


CONTRACTOR TO VERIFY ALL DIMENSIONS OF EXISTING SITE BEFORE COMMENCING ANY WORK OR PREPARING SHOP DRAWINGS/ DO NOT SCALE DRAWINGS

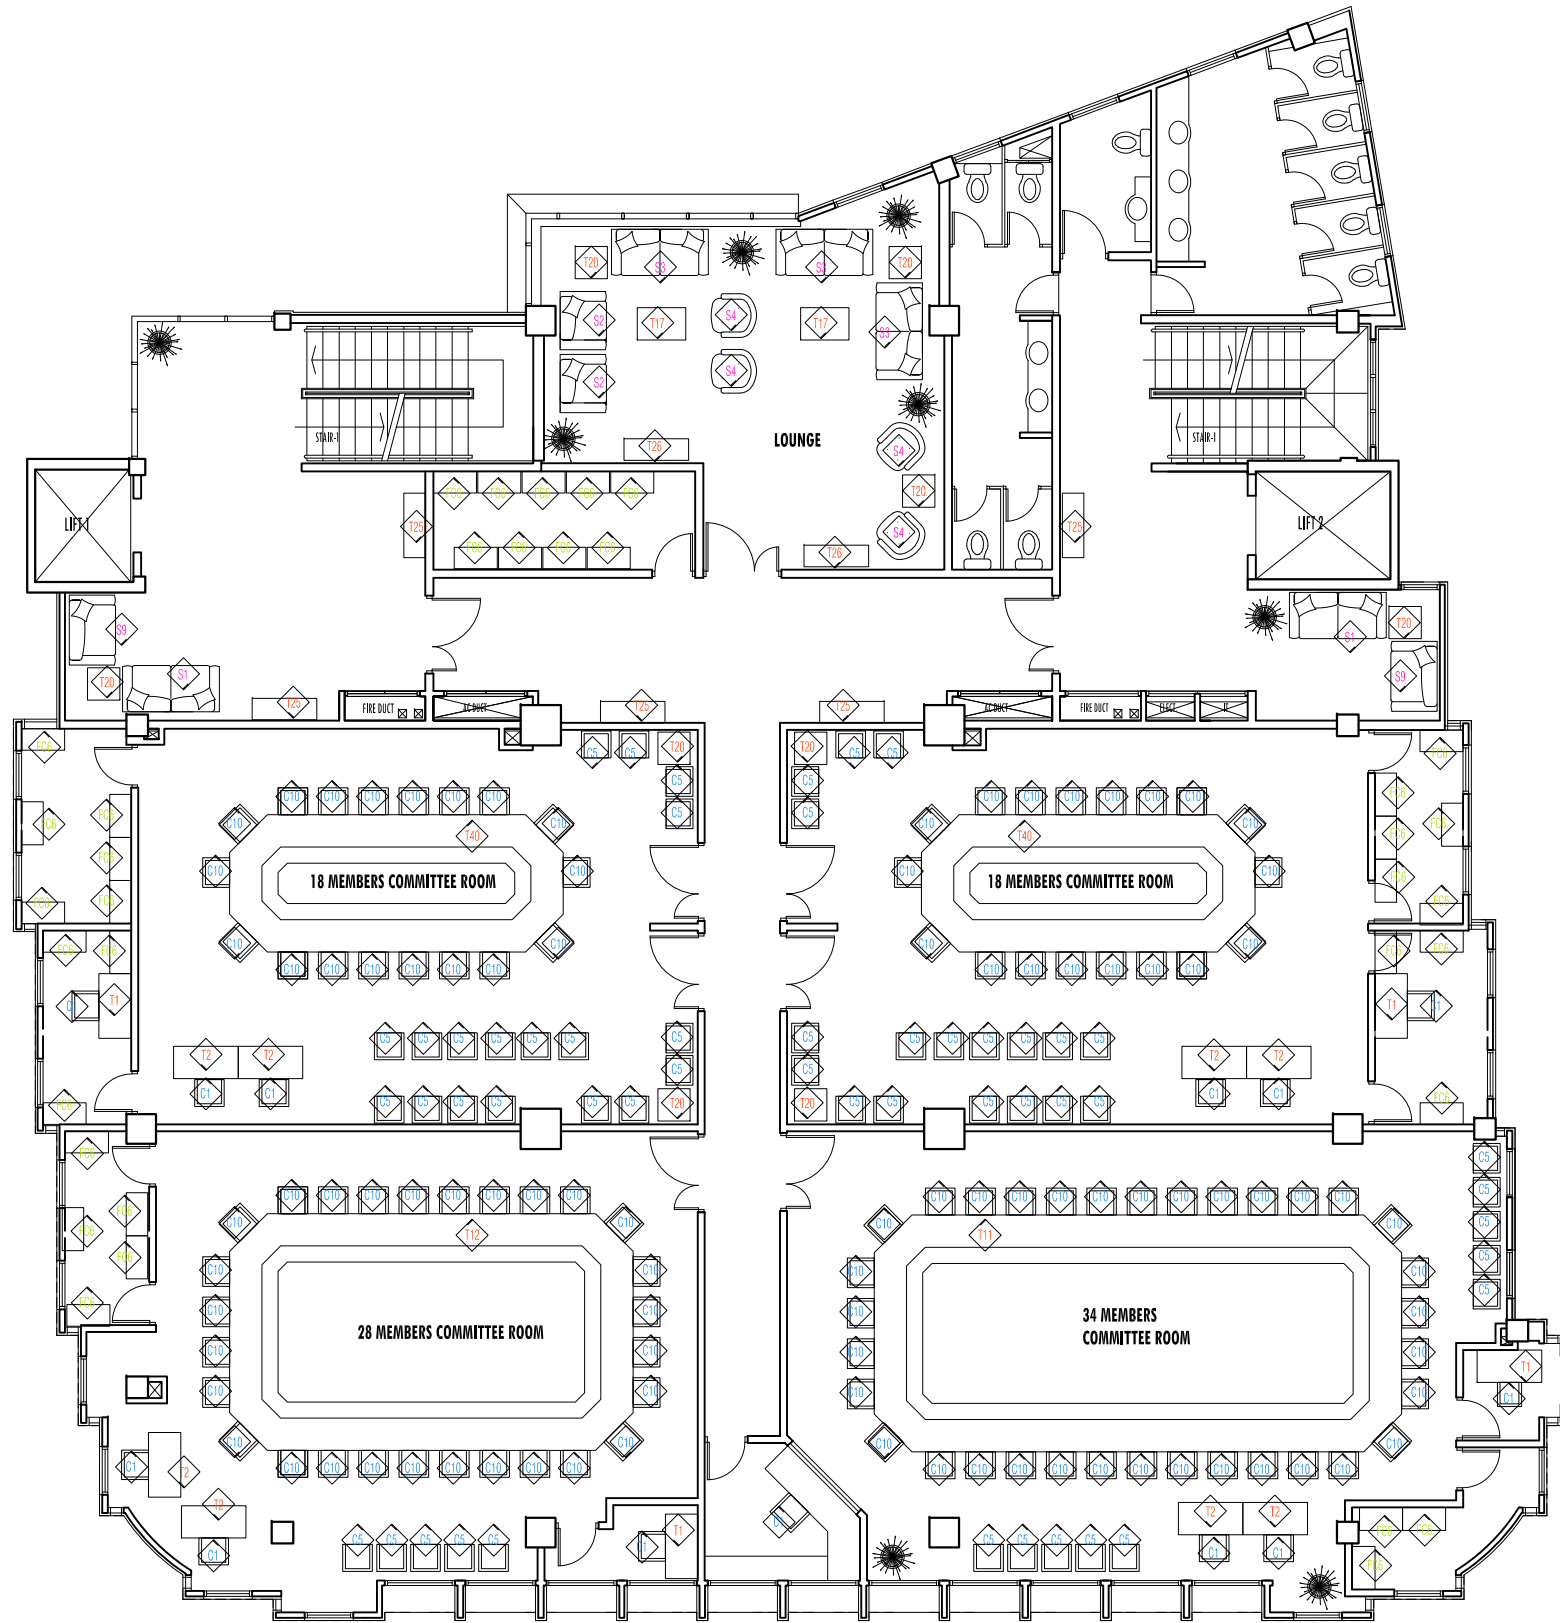

5TH FLOOR LAYOUT
(LEVEL 6)




Client	PEOPLES MAJLIS/MALDIVES	Drawing Title	AS SHOWN	Date	20.01.2019	Page	-
Project	INTERIOR DESIGN FOR MAJLIS NEW BUILDING	Scale	1:150	Format	A3	Phase	<input type="radio"/> CONCEPT DESIGN <input checked="" type="radio"/> FOR CONSTRUCTION <input type="radio"/> AS BUILT
<small>CONTRACTOR TO VERIFY ALL DIMENSIONS OF EXISTING SITE BEFORE COMMENCING ANY WORK OR PREPARING SHOP DRAWINGS/ DO NOT SCALE DRAWINGS</small>							

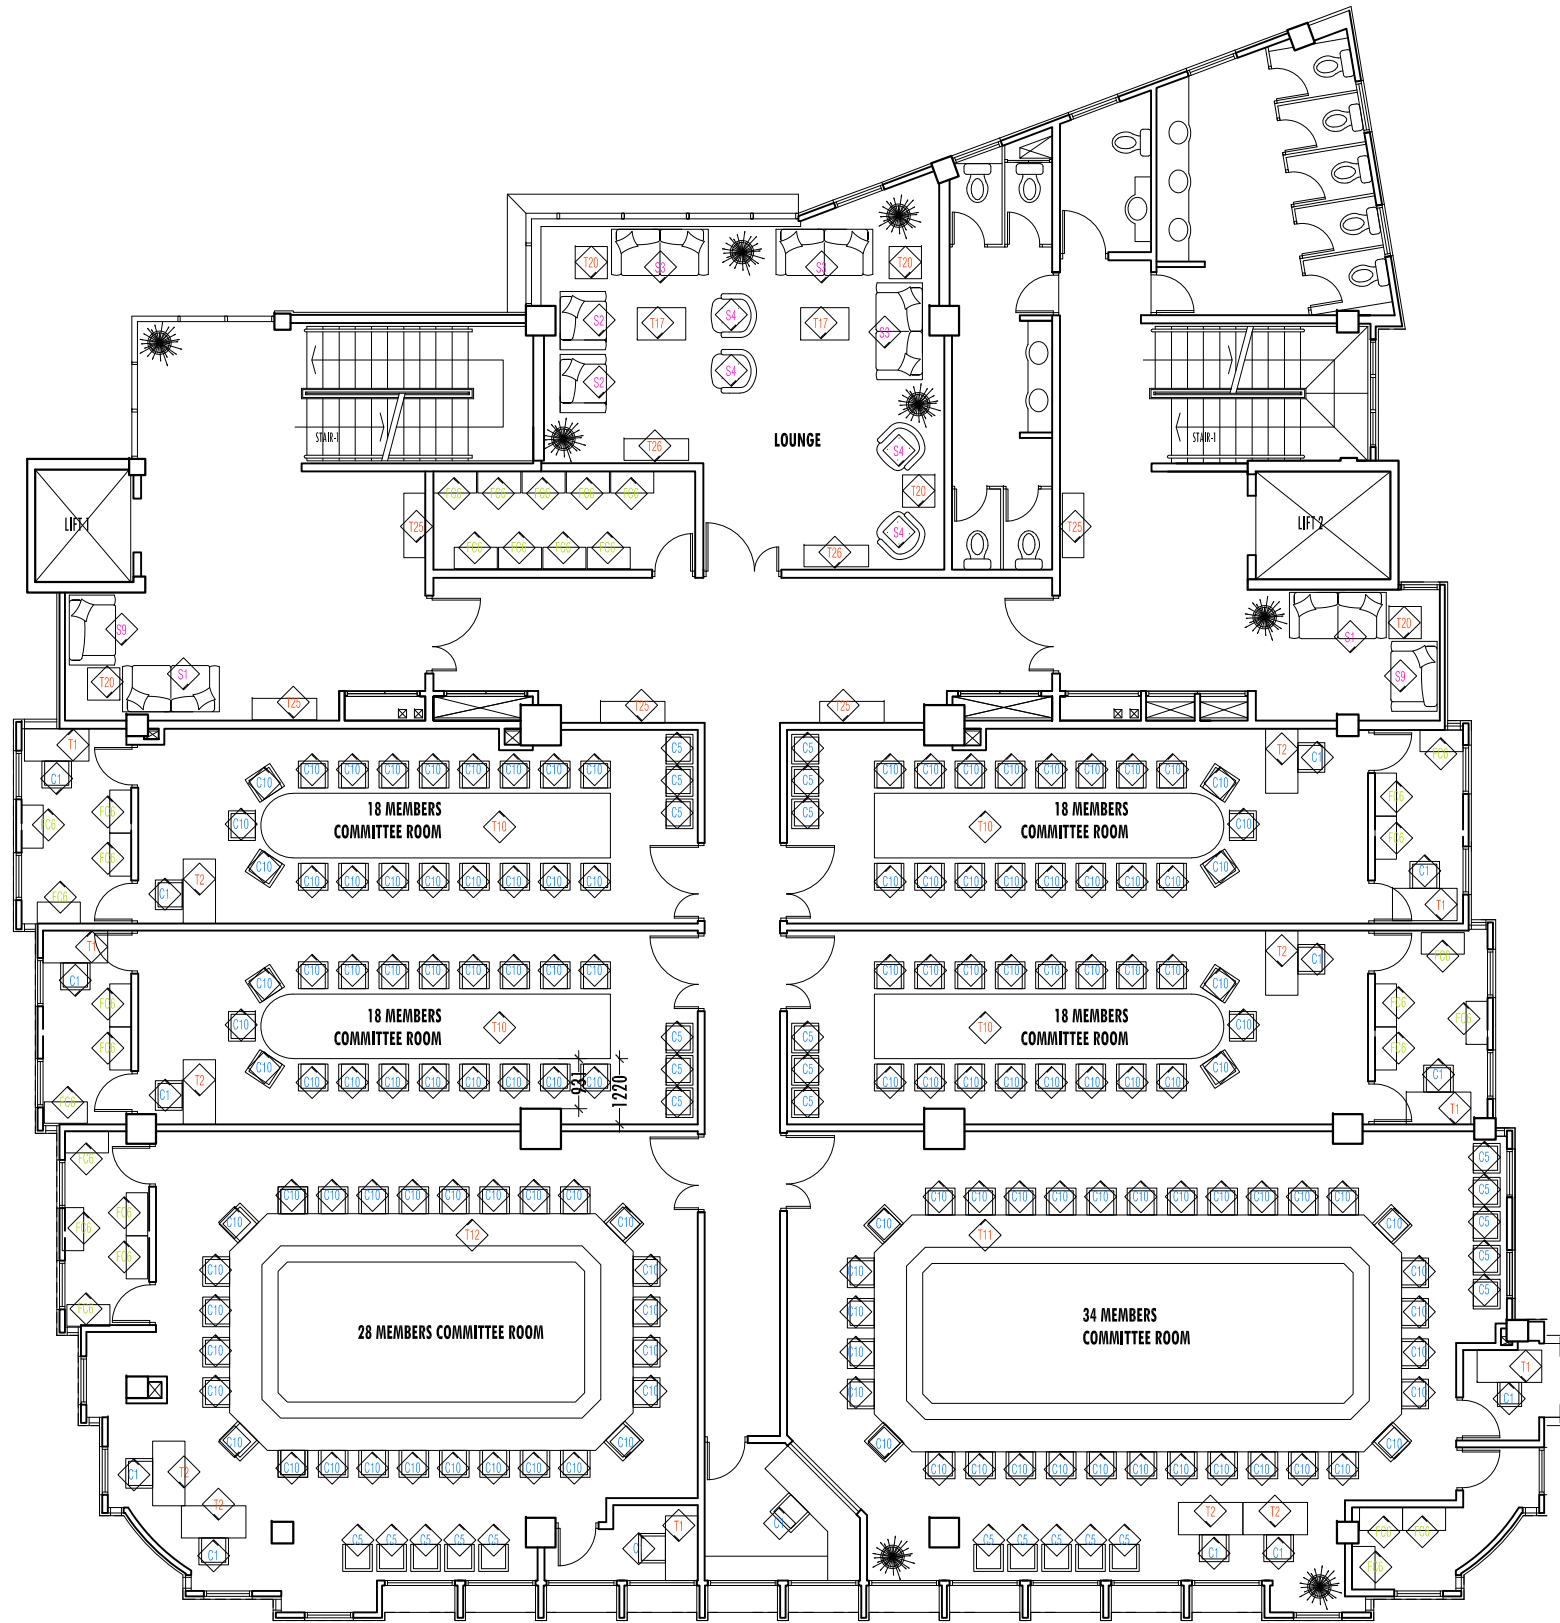

6TH FLOOR LAYOUT
(LEVEL 7)




Client	PEOPLES MAJLIS/MALDIVES	Drawing Title	AS SHOWN	Date	20.01.2019	Page	-
Project	INTERIOR DESIGN FOR MAJLIS NEW BUILDING	Scale	1:150	Format	A3	Phase	<input type="radio"/> CONCEPT DESIGN <input checked="" type="radio"/> FOR CONSTRUCTION <input type="radio"/> AS BUILT
<small>CONTRACTOR TO VERIFY ALL DIMENSIONS OF EXISTING SITE BEFORE COMMENCING ANY WORK OR PREPARING SHOP DRAWINGS/ DO NOT SCALE DRAWINGS</small>							

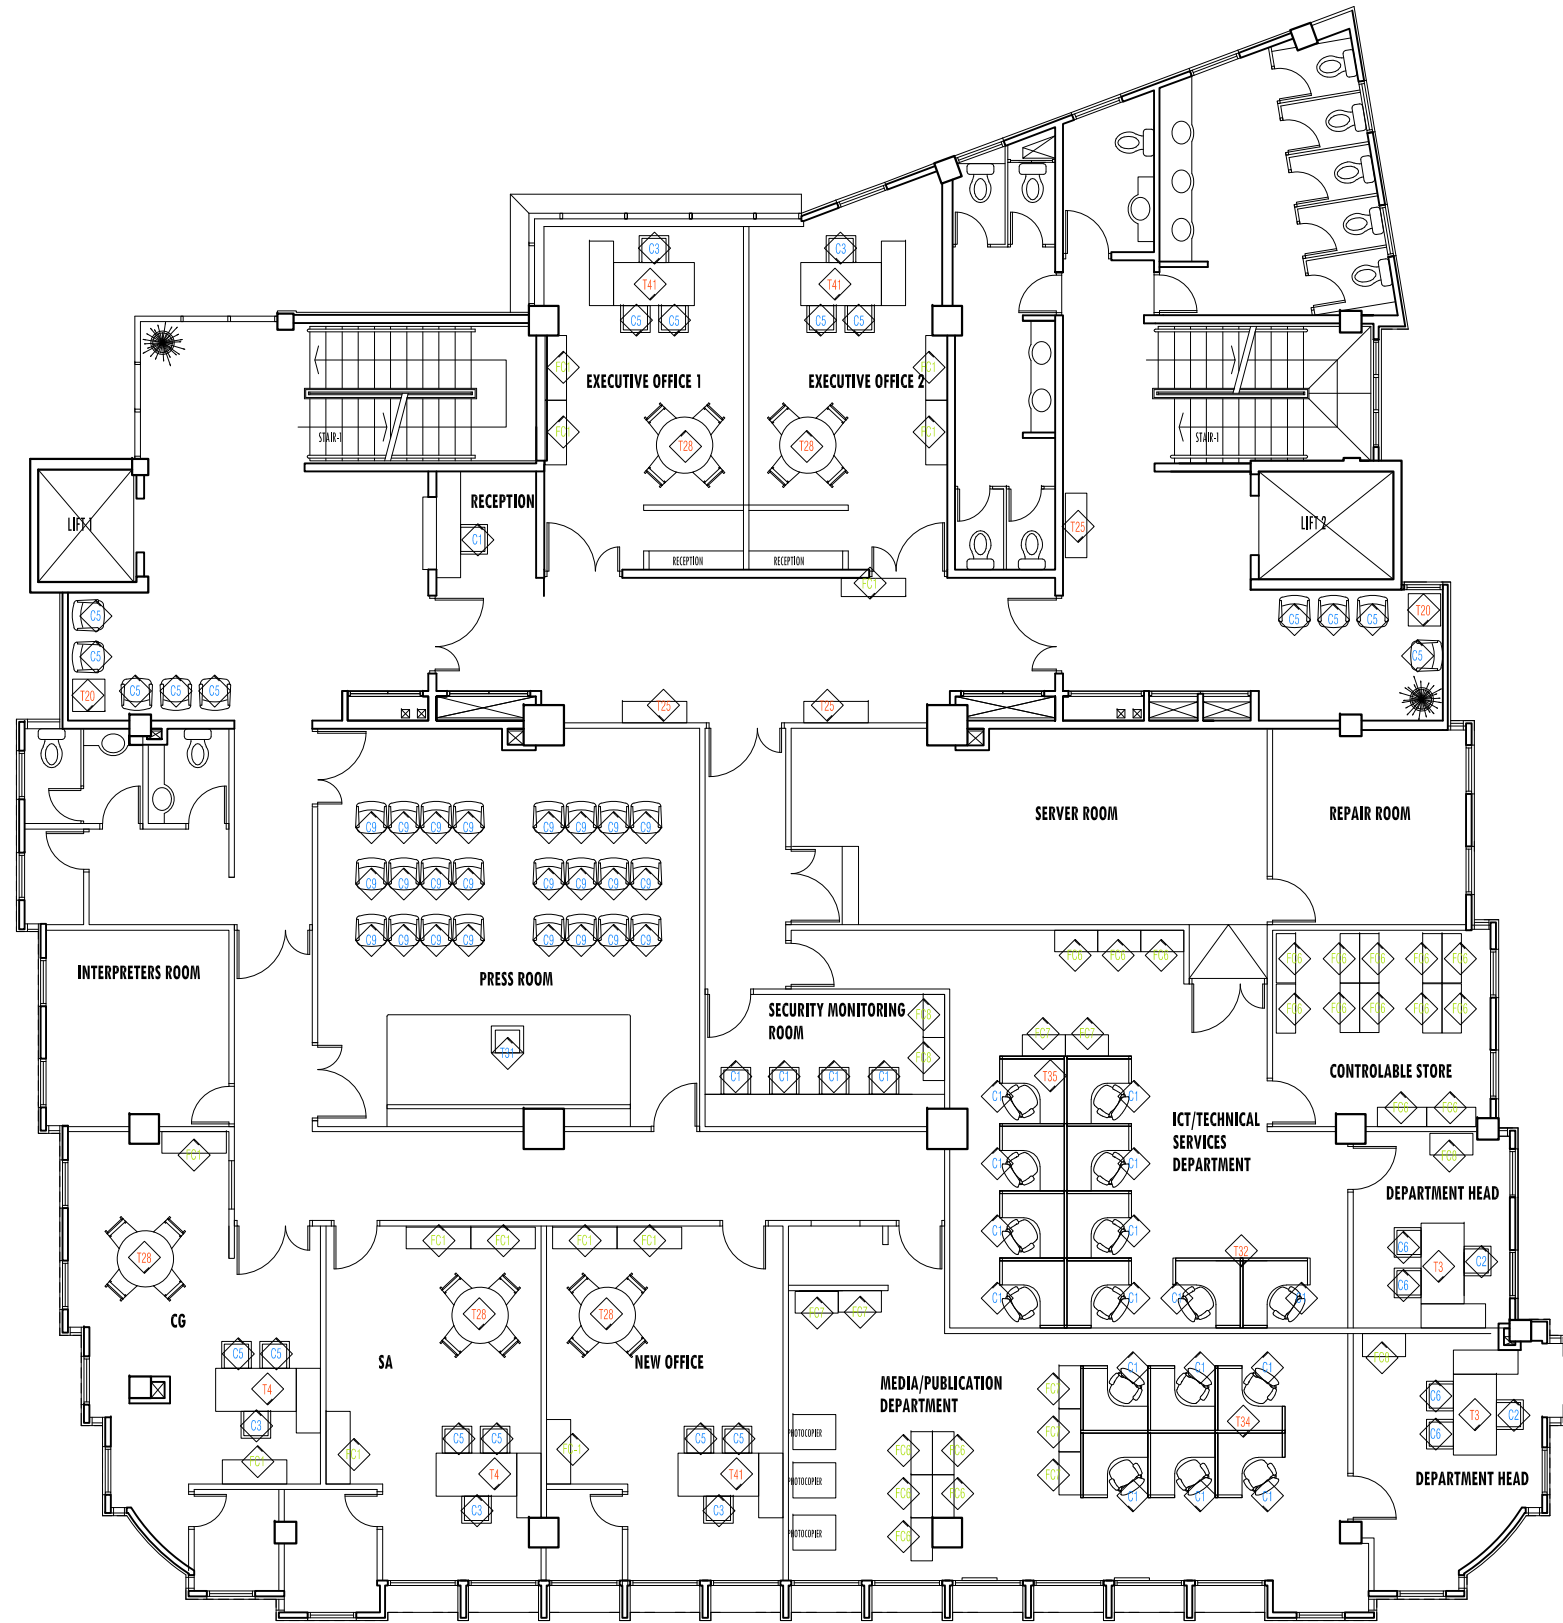

7TH FLOOR LAYOUT
(LEVEL 8)




Client	PEOPLES MAJLIS/MALDIVES	Drawing Title	AS SHOWN	Date	20.01.2019	Page	-
Project	INTERIOR DESIGN FOR MAJLIS NEW BUILDING	Scale	1:150	Format	A3	Phase	<input type="radio"/> CONCEPT DESIGN <input checked="" type="radio"/> FOR CONSTRUCTION <input type="radio"/> AS BUILT
CONTRACTOR TO VERIFY ALL DIMENSIONS OF EXISTING SITE BEFORE COMMENCING ANY WORK OR PREPARING SHOP DRAWINGS/ DO NOT SCALE DRAWINGS							

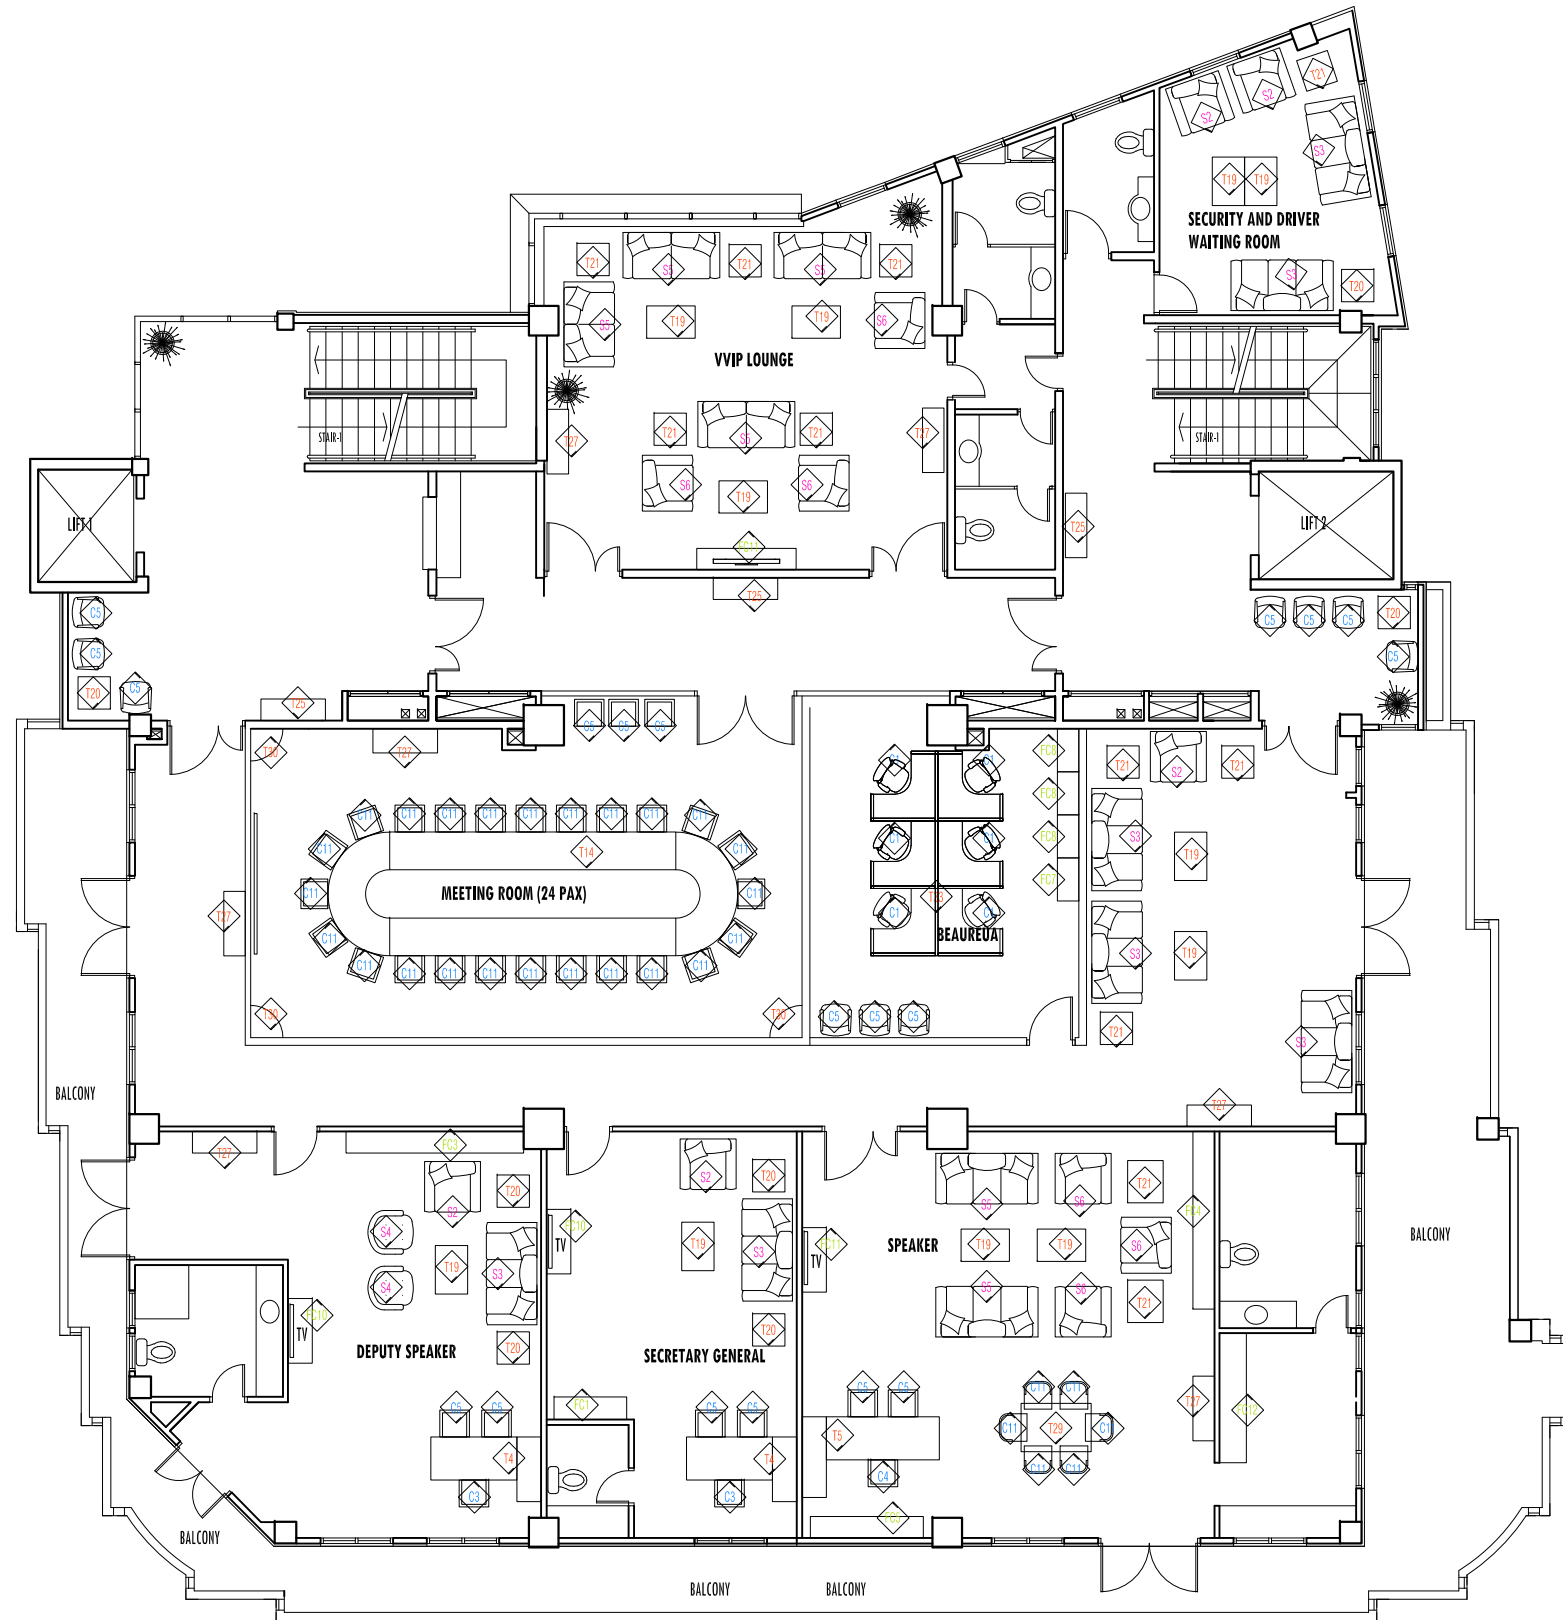

8TH FLOOR LAYOUT
(LEVEL 9)




Client	PEOPLES MAJLIS/MALDIVES	Drawing Title	AS SHOWN	Date	20.01.2019	Page	-
Project	INTERIOR DESIGN FOR MAJLIS NEW BUILDING	Scale	1:150	Format	A3	Phase	<input type="radio"/> CONCEPT DESIGN <input checked="" type="radio"/> FOR CONSTRUCTION <input type="radio"/> AS BUILT
CONTRACTOR TO VERIFY ALL DIMENSIONS OF EXISTING SITE BEFORE COMMENCING ANY WORK OR PREPARING SHOP DRAWINGS/ DO NOT SCALE DRAWINGS							

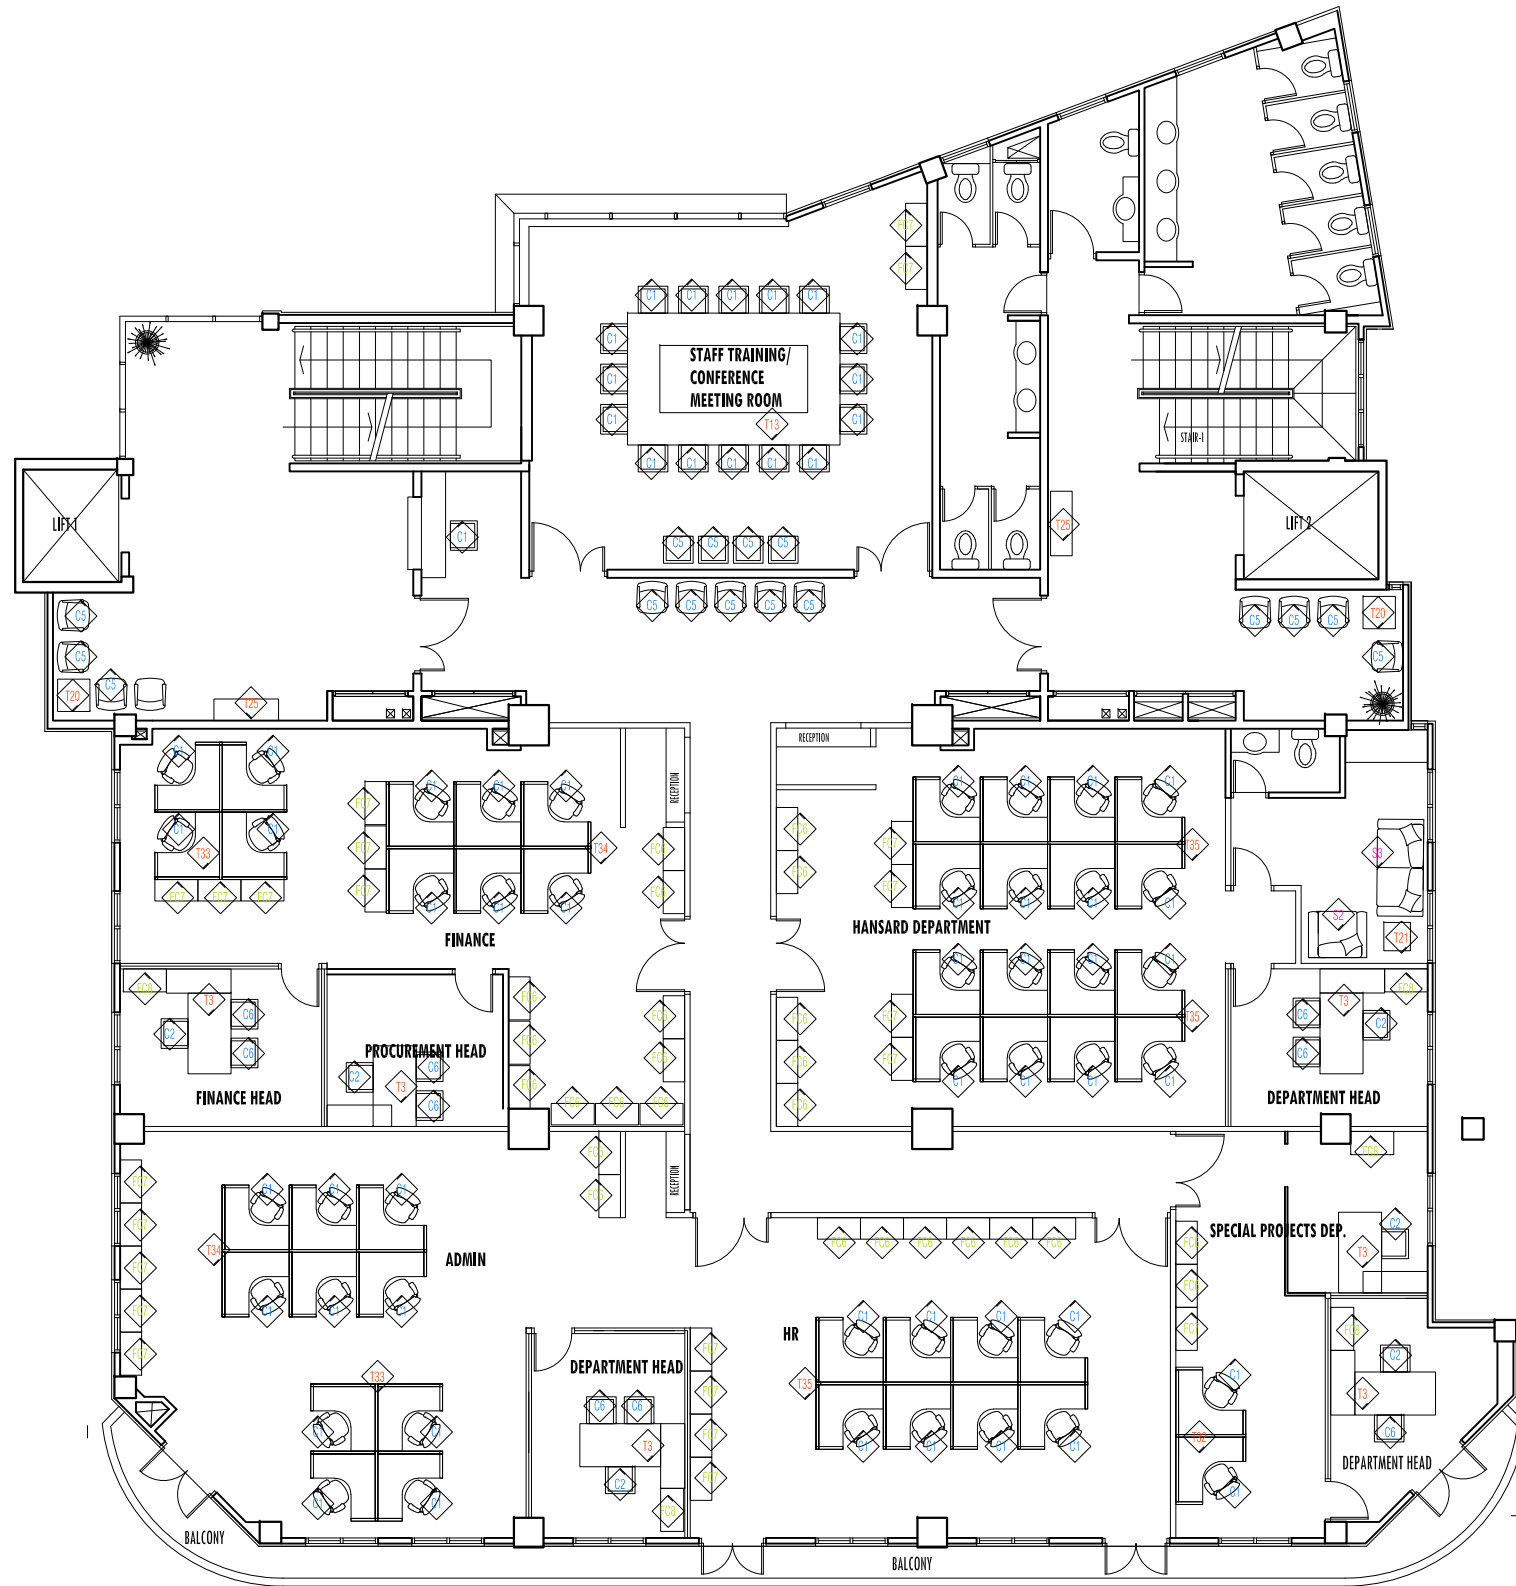

9TH FLOOR LAYOUT
(LEVEL 10)




Client	PEOPLES MAJLIS/MALDIVES	Drawing Title	AS SHOWN	Date	20.01.2019	Page	-
Project	INTERIOR DESIGN FOR MAJLIS NEW BUILDING	Scale	1:150	Format	A3	Phase	<input type="radio"/> CONCEPT DESIGN <input checked="" type="radio"/> FOR CONSTRUCTION <input type="radio"/> AS BUILT
<small>CONTRACTOR TO VERIFY ALL DIMENSIONS OF EXISTING SITE BEFORE COMMENCING ANY WORK OR PREPARING SHOP DRAWINGS/ DO NOT SCALE DRAWINGS</small>							

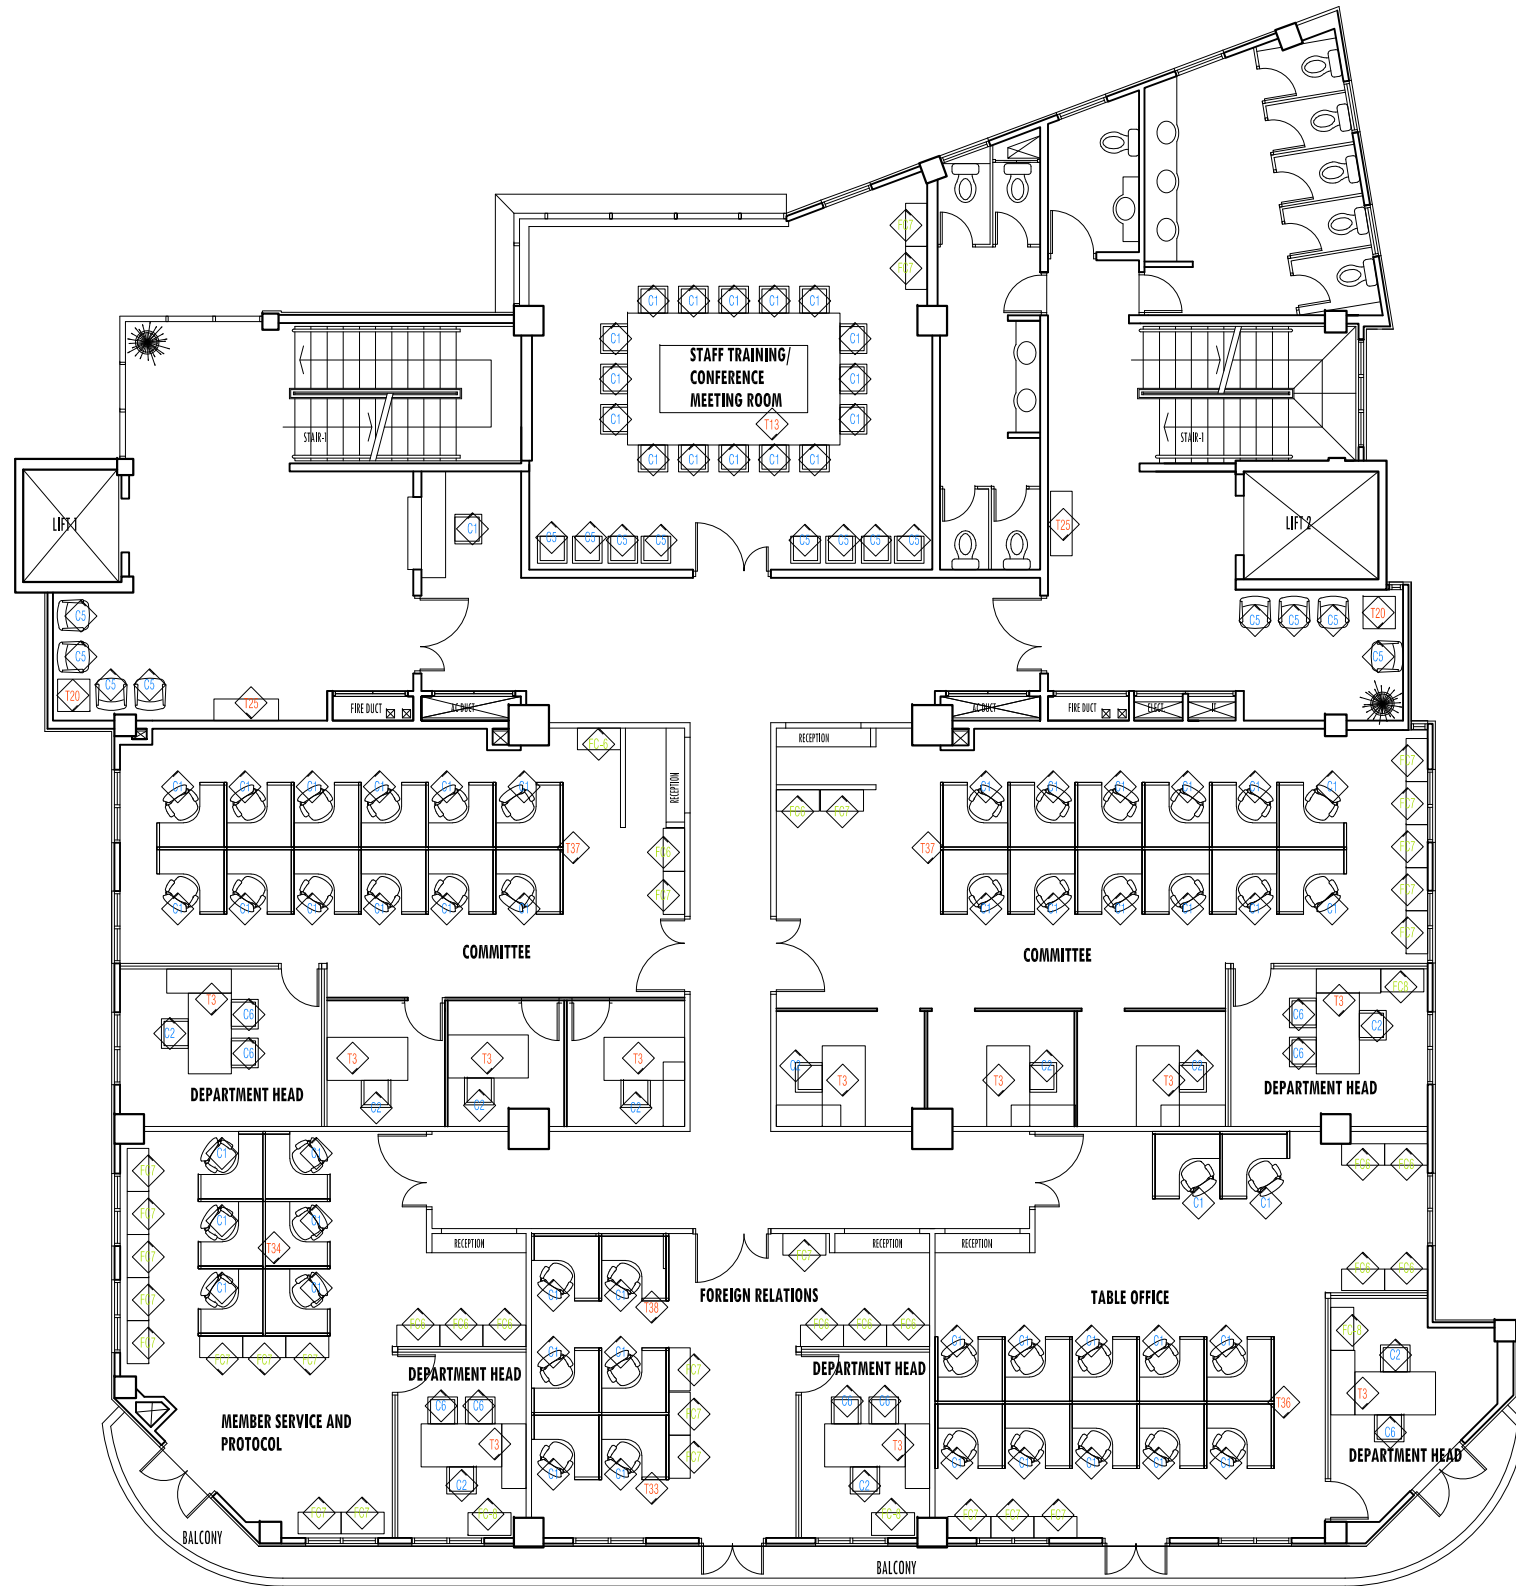

10TH FLOOR LAYOUT
(LEVEL 11)



Client	PEOPLES MAJLIS/MALDIVES	Drawing Title	AS SHOWN	Date	20.01.2019	Page	-
Project	INTERIOR DESIGN FOR MAJLIS NEW BUILDING	Scale	1:150	Format	A3	Phase	<input type="radio"/> CONCEPT DESIGN <input checked="" type="radio"/> FOR CONSTRUCTION <input type="radio"/> AS BUILT
CONTRACTOR TO VERIFY ALL DIMENSIONS OF EXISTING SITE BEFORE COMMENCING ANY WORK OR PREPARING SHOP DRAWINGS/ DO NOT SCALE DRAWINGS							

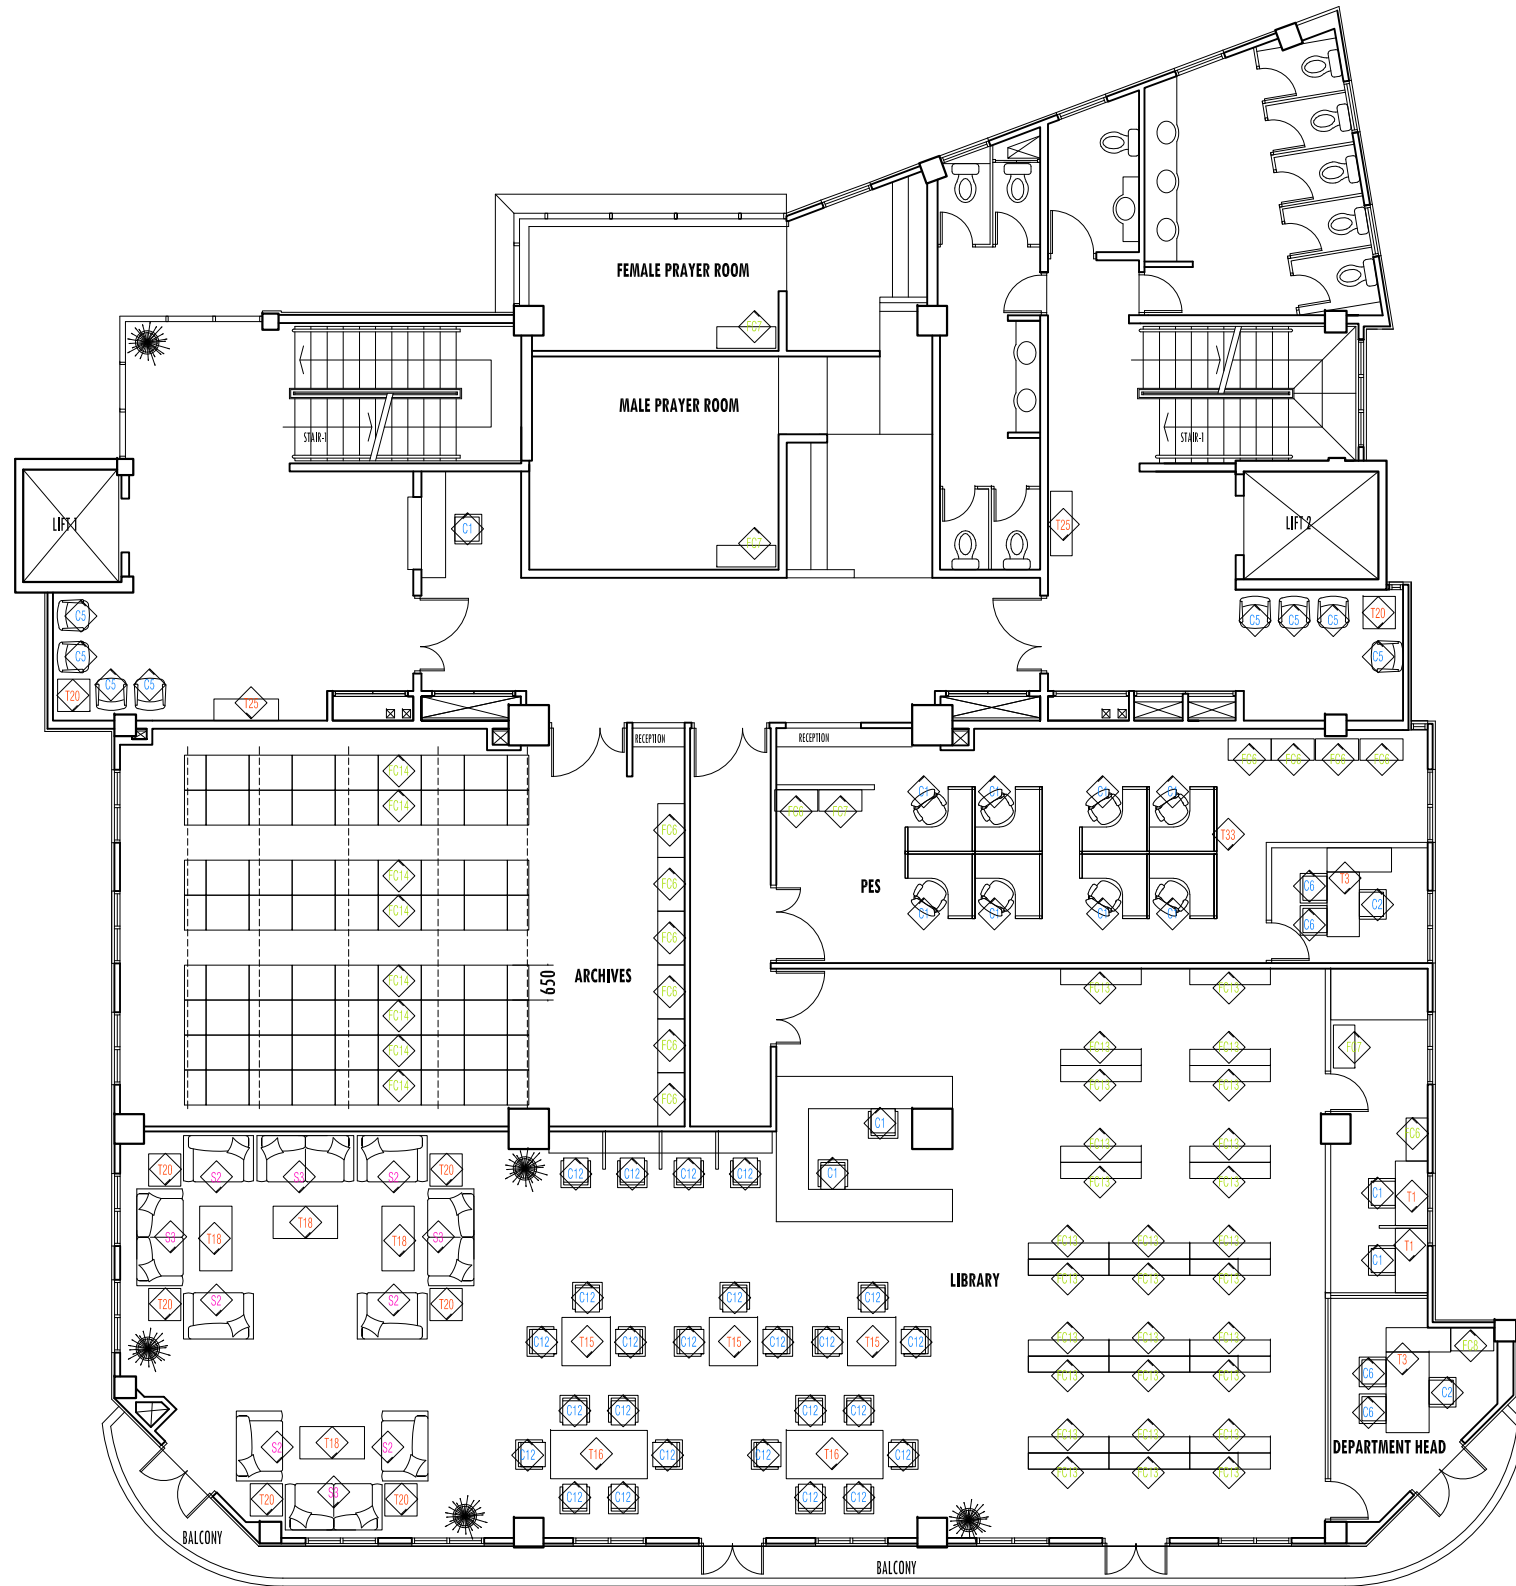

11TH FLOOR LAYOUT
(LEVEL 12)



Client	PEOPLES MAJLIS/MALDIVES	Drawing Title	AS SHOWN	Date	20.01.2019	Page	-
Project	INTERIOR DESIGN FOR MAJLIS NEW BUILDING	Scale	1:150	Format	A3	Phase	<input type="radio"/> CONCEPT DESIGN <input checked="" type="radio"/> FOR CONSTRUCTION <input type="radio"/> AS BUILT
CONTRACTOR TO VERIFY ALL DIMENSIONS OF EXISTING SITE BEFORE COMMENCING ANY WORK OR PREPARING SHOP DRAWINGS/ DO NOT SCALE DRAWINGS							