
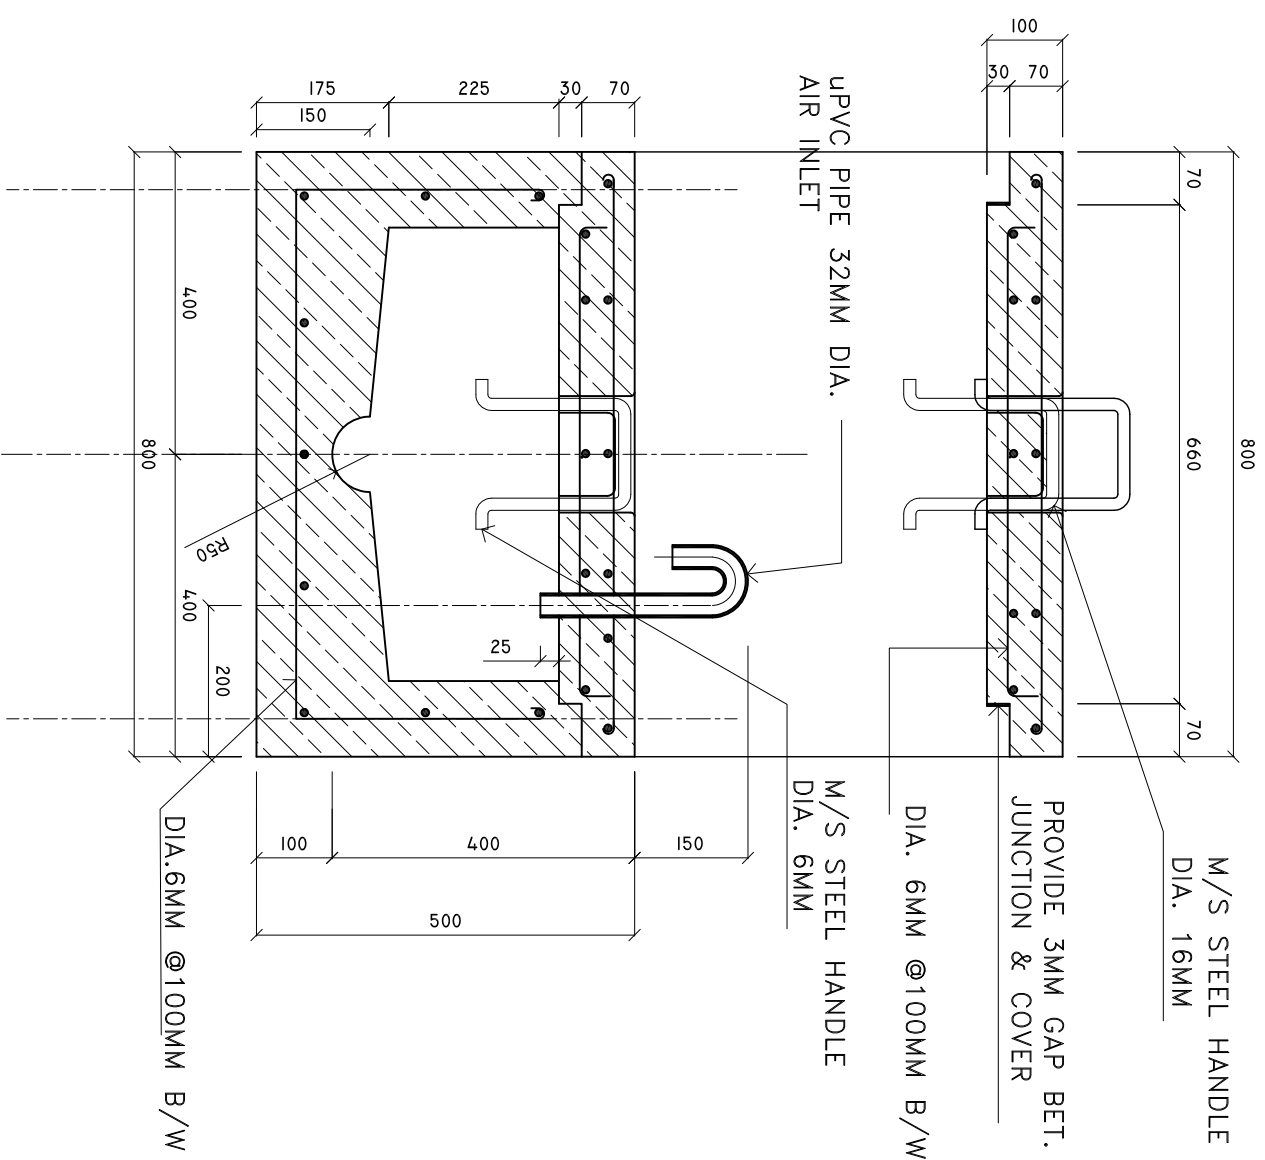


SCALE : 1 : 10

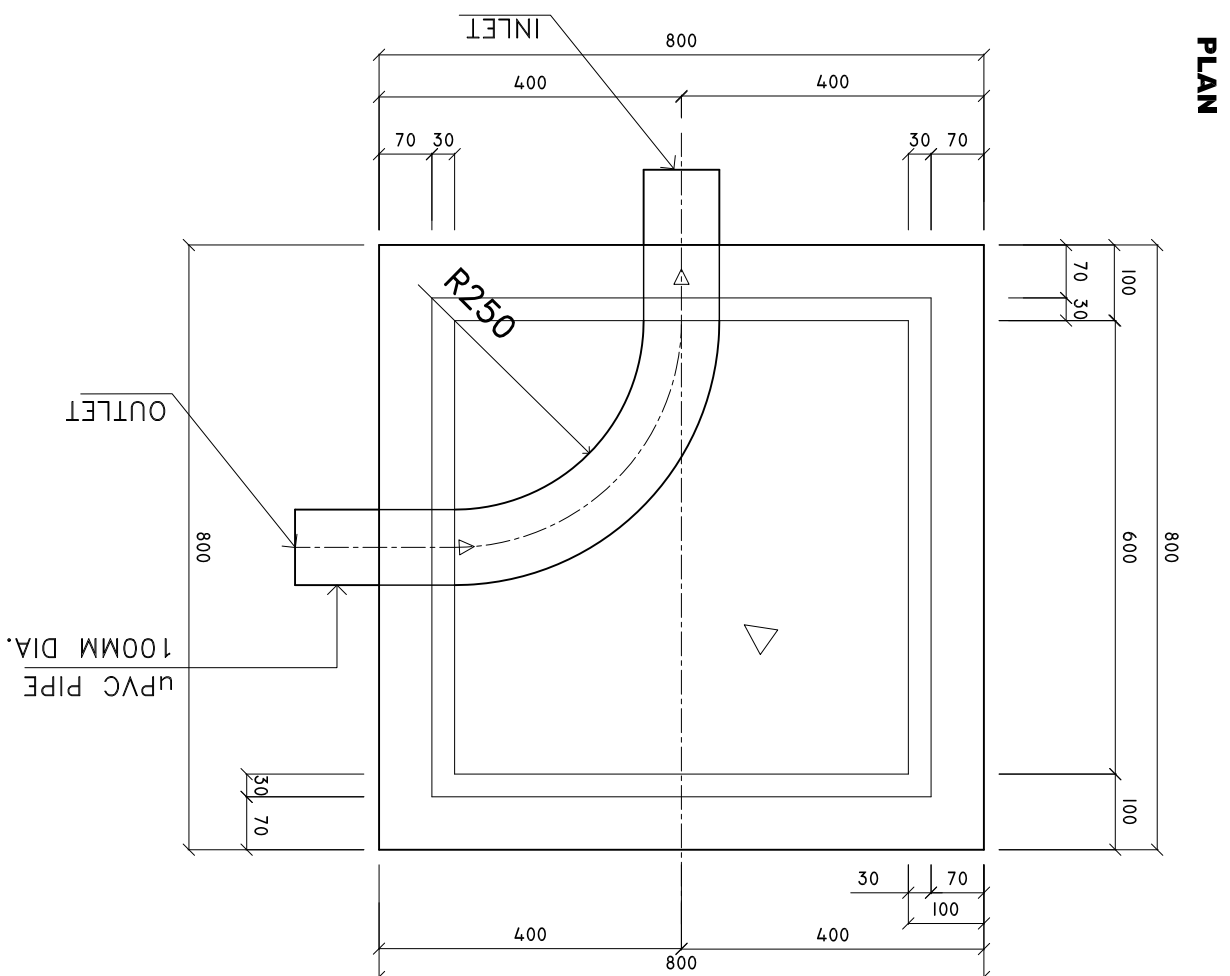

SHEET CONTENTS :
REVISION NOTES:
PROJECT: CONSTRUCTION OF NEW HEALTH CENTER BLOCK B
CLIENT: MINISTRY OF HEALTH
LOCATION: LH. HINNAVARU
CONTENTS: AS GIVEN
PROJECT MANAGER:
DESIGNER: ARIZ
CIV/STR. ENGINEER:
SURVEYED BY: -
DRAWN BY: ARIZ
CHECKED BY:
DATE : JUNE 2016
SHEET NO. : /