



## **INSPECTION CHAMBER DETAILS FROM TOILET**

**SCALE : 1 : 10**

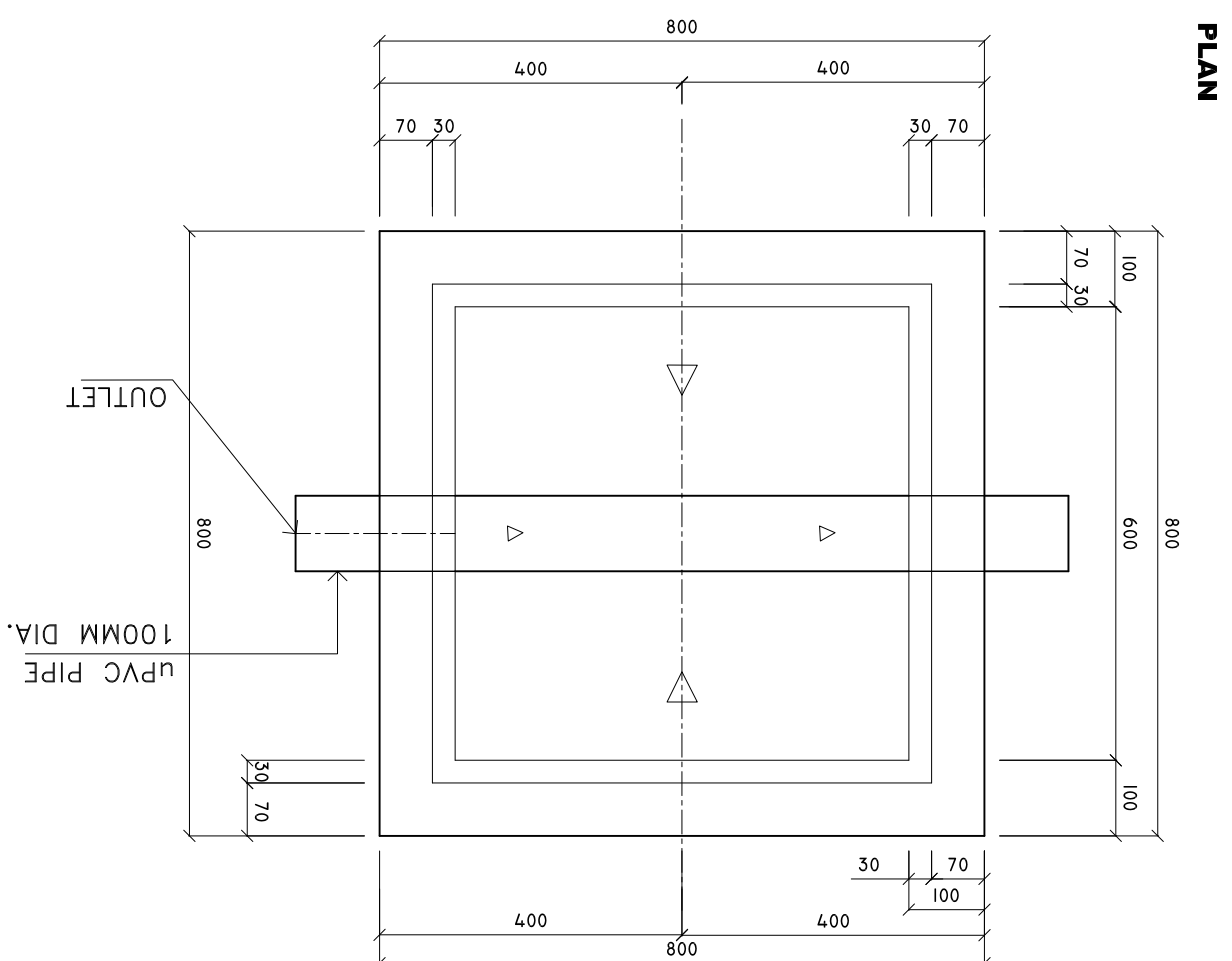

## SECTION X-X

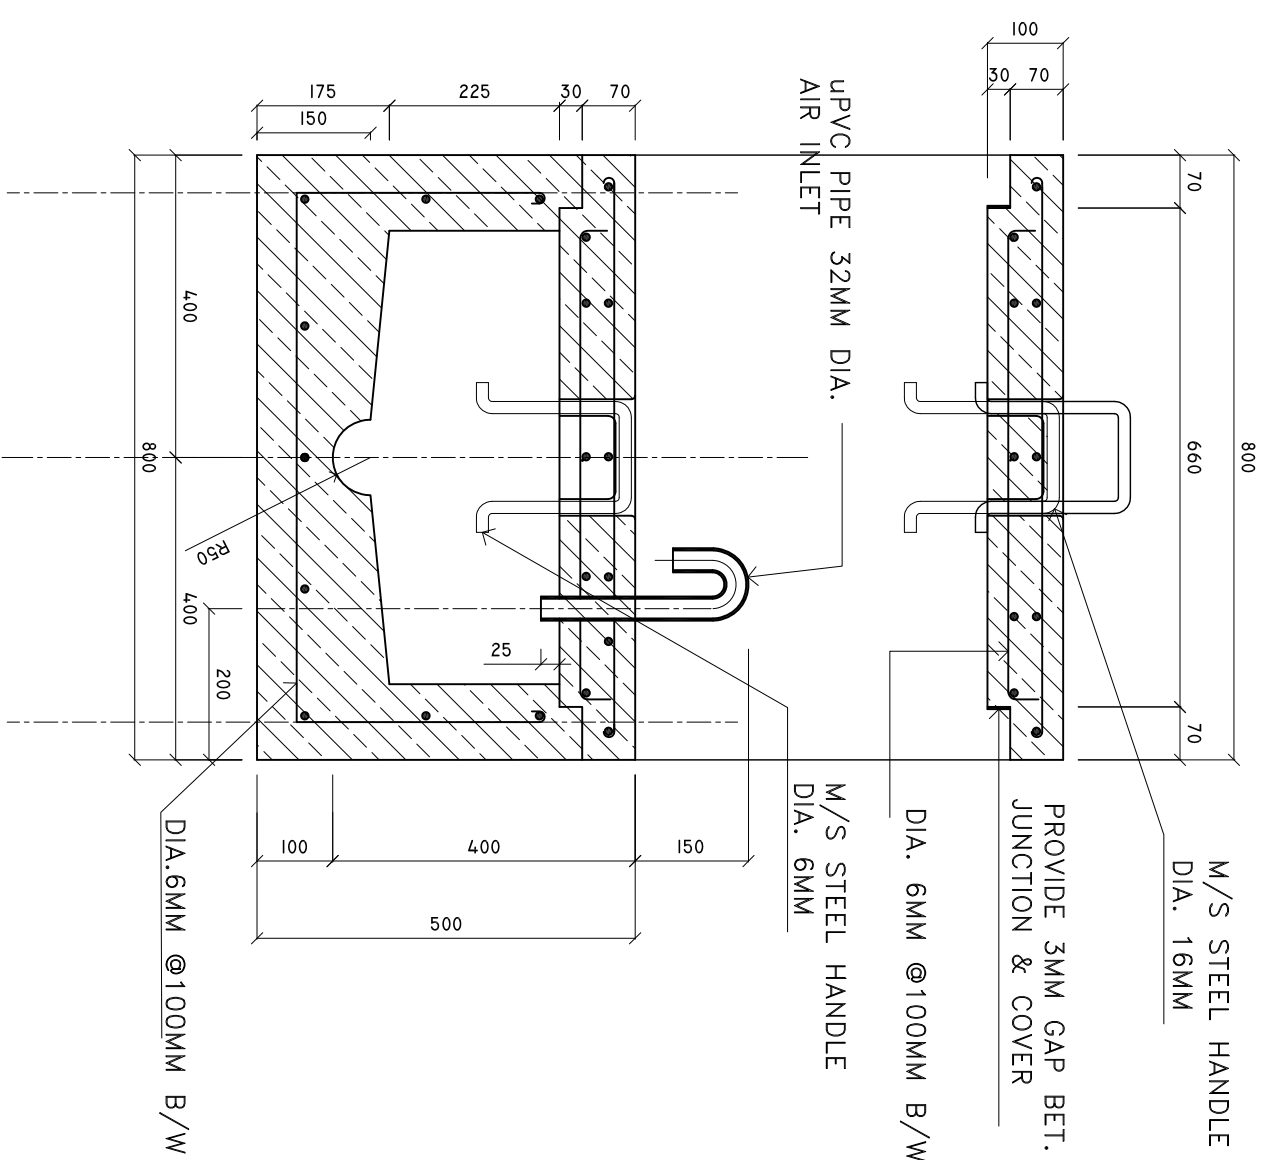

SHEET CONTENTS :
REVISION NOTES:
PROJECT:
CONSTRUCTION OF NEW HEALTH CENTER BLOCK B
CLIENT:
MINISTRY OF HEALTH
LOCATION:
LH, HINNAVARU
CONTENTS: AS GIVEN
PROJECT MANAGER:
DESIGNER: ARIZ
CIV/STR. ENGINEER:
SUPERVED BY: -
DRAWN BY: ARIZ
CHECKED BY:
DATE : JUNE 2016
SHEET NO. : /