


PLAN

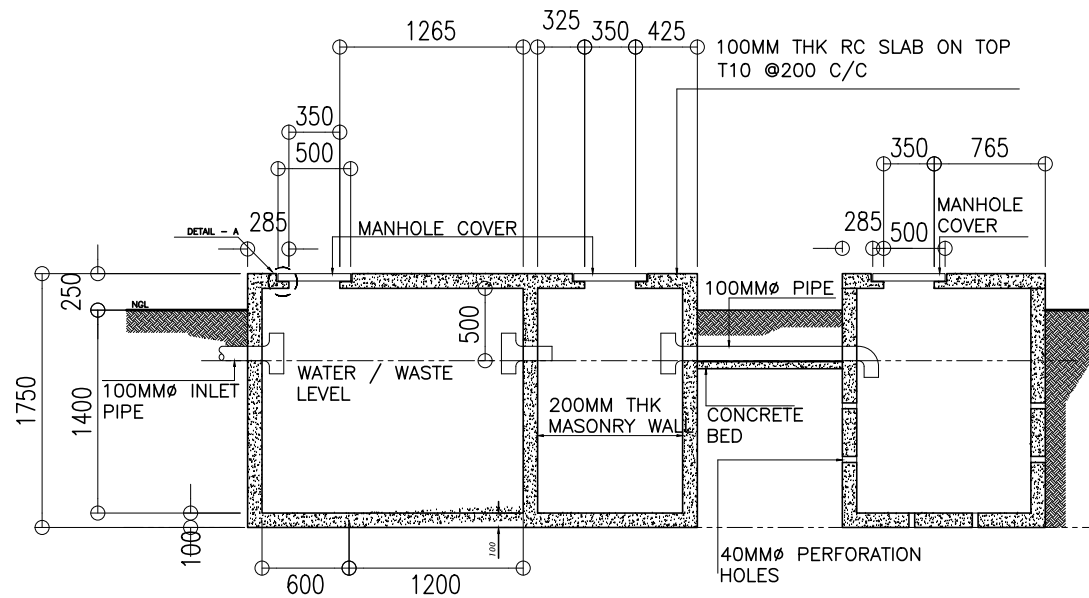

SECTION

## DETAIL -SEPTIC TANK AND SOAK PIT

SCALE 1:50

DEPICT PVT LTD

H.WOOD LAND AAGE,1STFLOOR  
KAANI GOALHI,MALE'MALDIVES  
TEL: +960 773433  
EMAIL: info.depict2007@gmail.com

REVISIONS:

PROJECT TITLE:  
PROPOSED SEPTIC TANK

LOCAL GOVERNMENT AUTHORITY  
MALE', MALDIVES

DESIGN BY :		DWG NO
DRAWN BY :		
DATE :	MARCH 2017	
SCALE :	AS GIVEN	