


I  
G  
H  
A  
R  
B  
O  
R

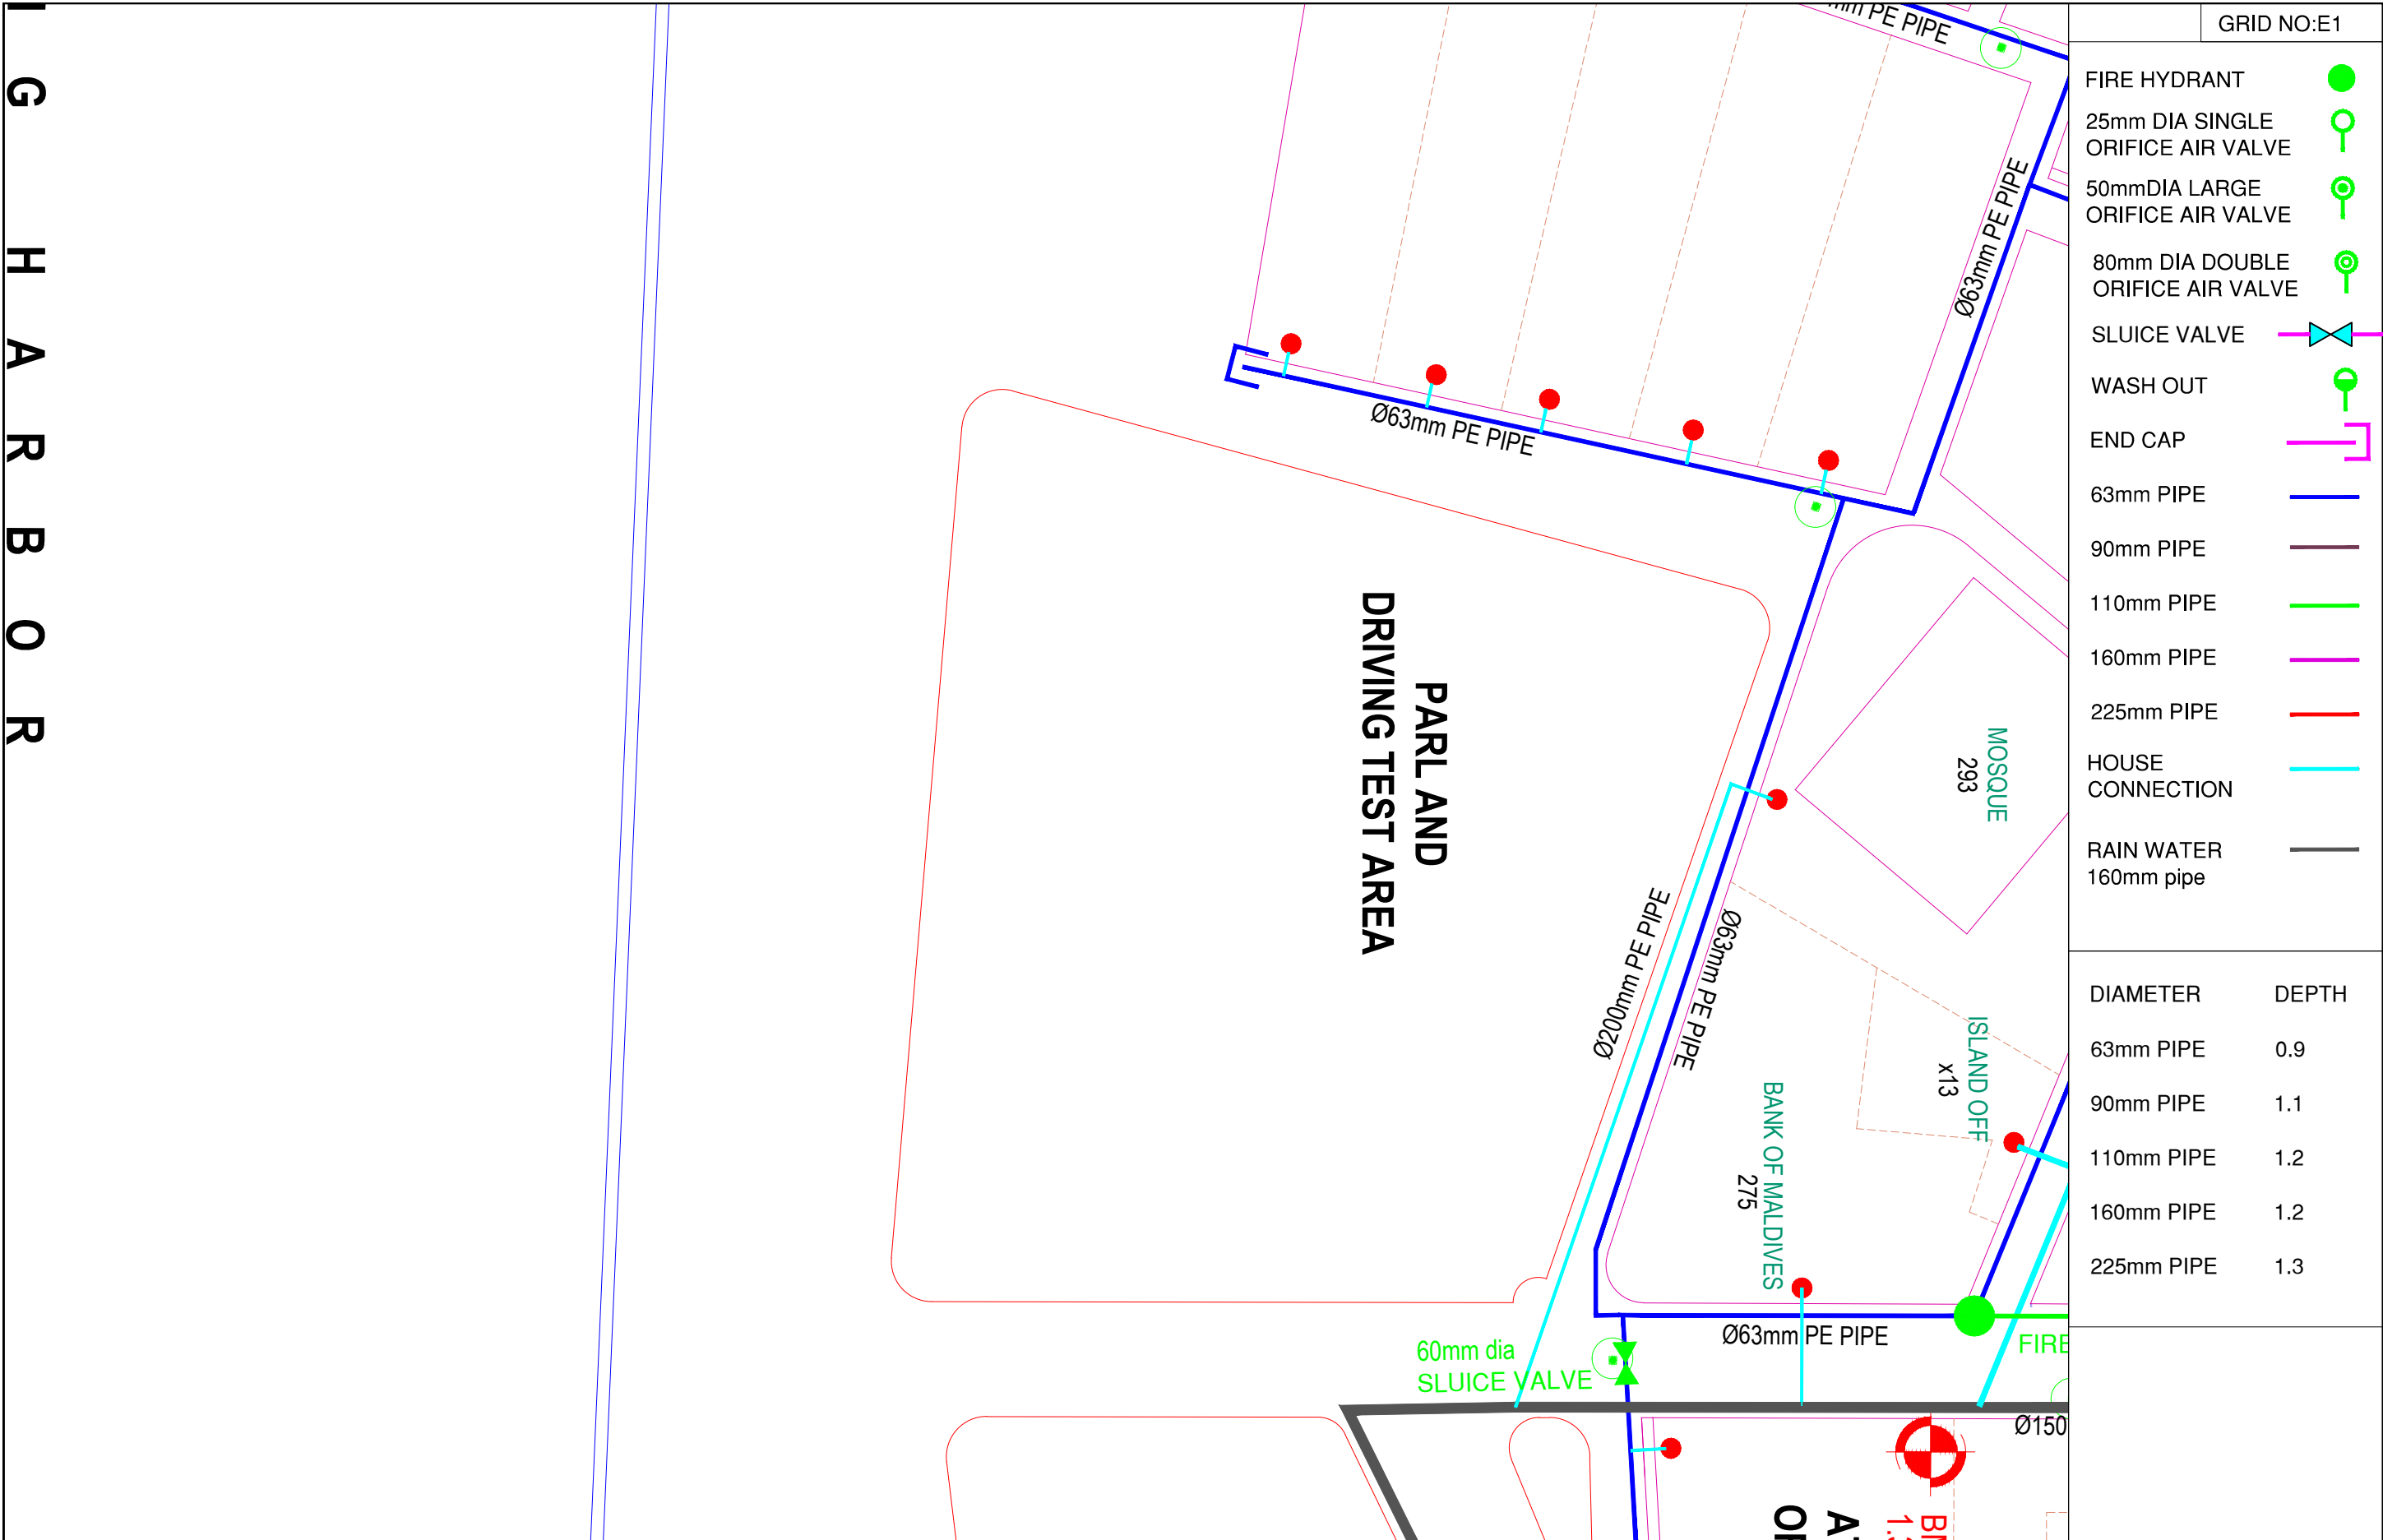

	CLIENT: MINISTRY OF ENVIRONMENT AND ENERGY	CONSULTANCY SERVICES FOR DESIGN OF WATER SUPPLY FACILITIES IN Ha.HORAFUSHI, Hdh.HANIMAADHOO,Sh.MILANDHOO,R.UNGOOFAARU,Lh.NAIFARU,Dh,KUDAHUVADHOO ,Th.GUR Aidhoo AND Ga.VILLINGILI , MALDIVES	DESIGN	DRAWN	CHECKED	APPROVED	SL.NO	DRWING NO	DESCRIPTION
			ENGINEER		DESIGN CHIEF				
			DATE	DRG.NO:	UNGOOFAARU/DIST/16				
				SCALE:	1: 500				
	GREENTECH CONSULTANTS (Pvt.) Ltd IN ASSOCIATION WITH DEVELOPMENT COLLABORATION PARTNERSHIP (Pvt.) Ltd MALDIVES AND OPTIMUM SOLOUTIONS (Pvt) Ltd, MALDIVES	TITLE:  UNGOOFAARU DISTRIBUTION SYSTEM							