


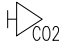


FIRE LEDGENDS

-  EXTINGUISHER (2KG CO2) WITH CABINET
-  EXTINGUISHER (9 LITER H2O) WITH CABINET
-  FIRE EXIT SIGN



TERRACE FLOOR FIRE SAFETY LAYOUT

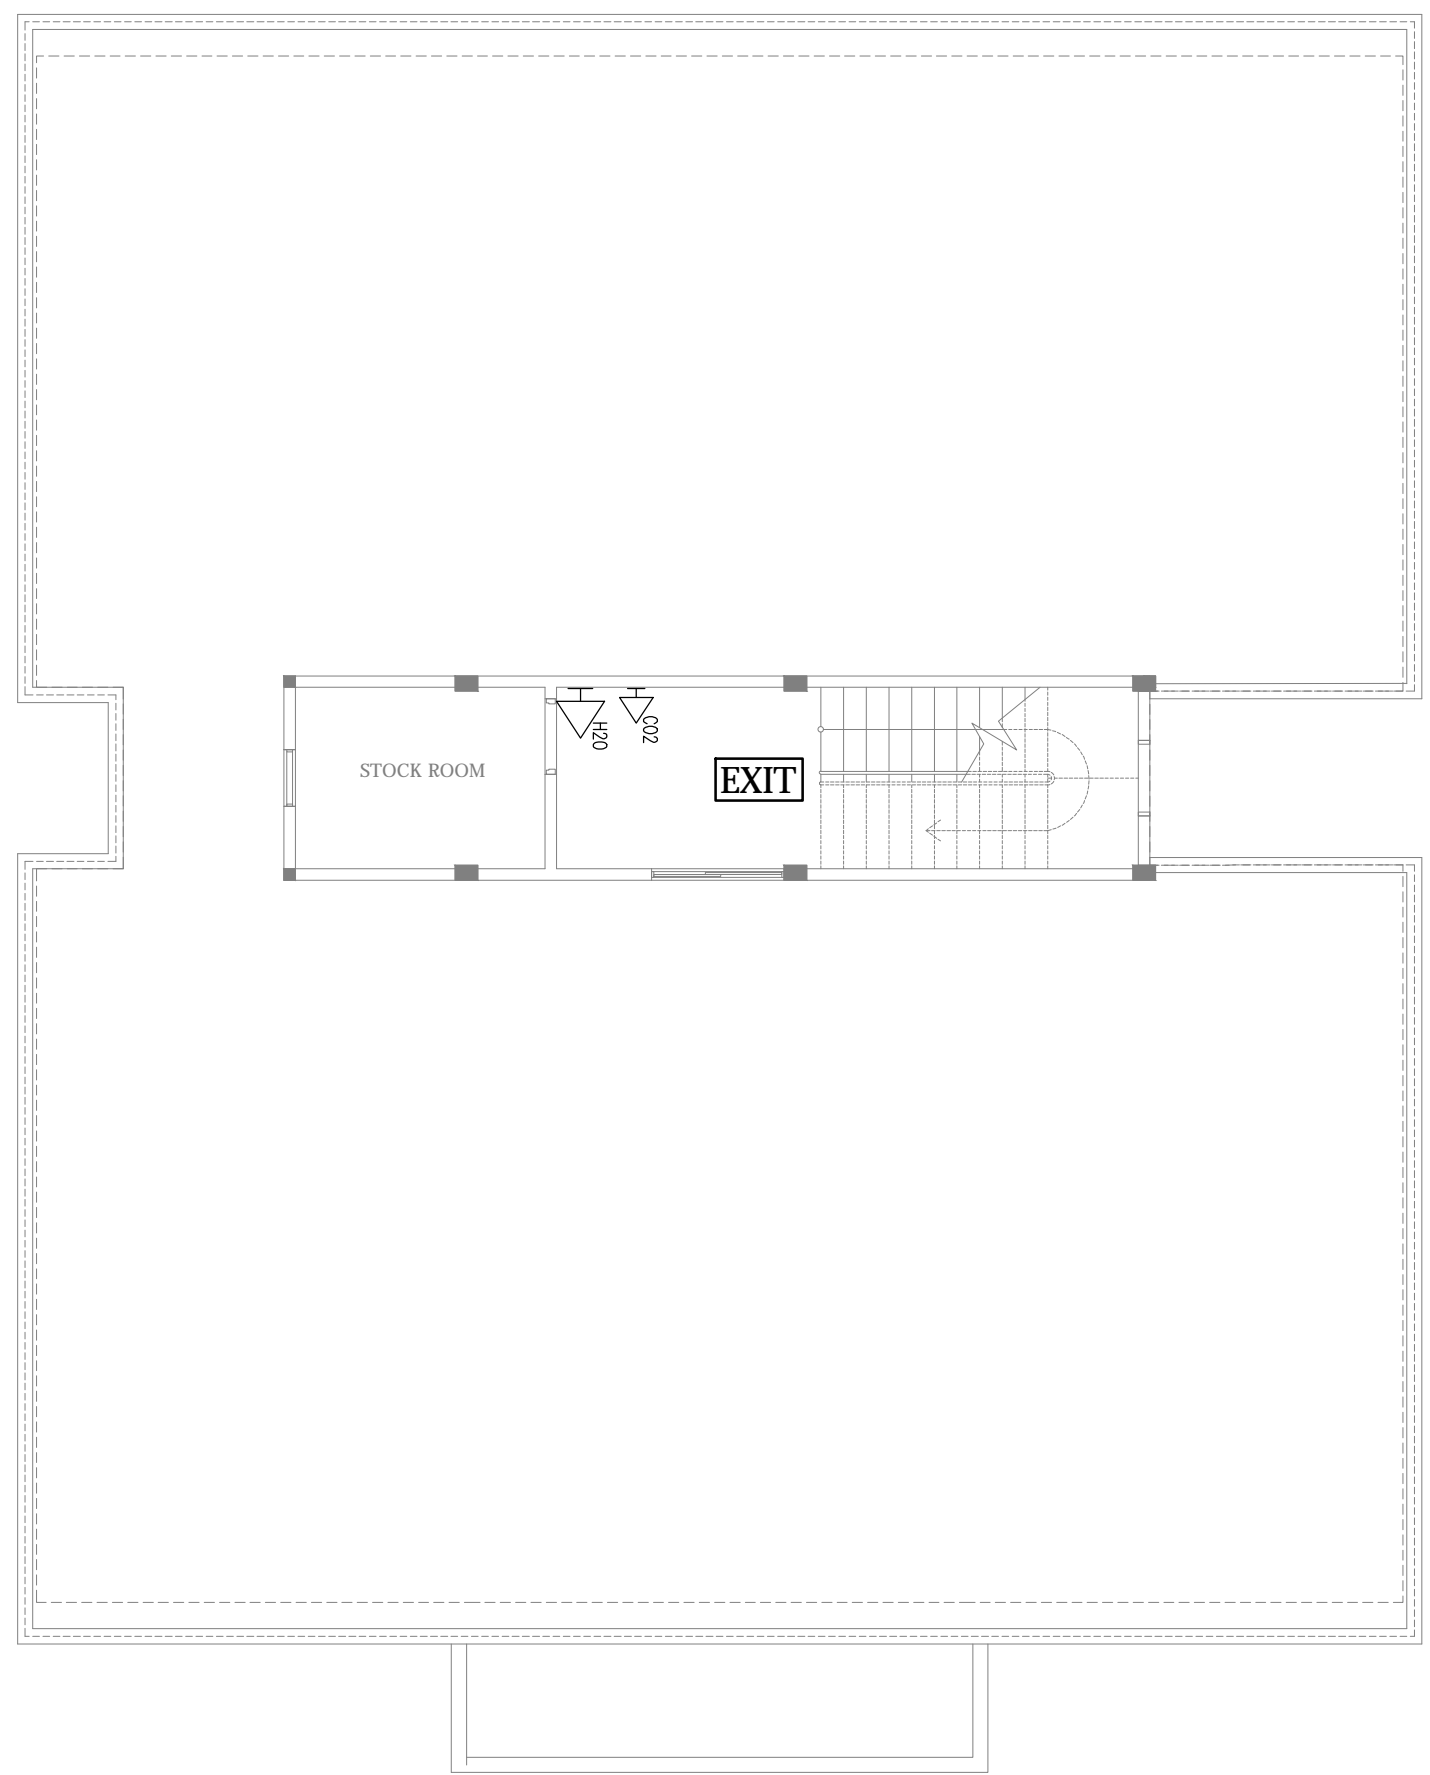SCALE 1:100

FINANCE AND ASSET MANAGEMENT INFRASTRUCTURE UNIT MALDIVES POLICE SERVICE	
PROJECT TITLE: S. HITHADHOO POLICE ACCOMMODATION	
MALDIVES POLICE SERVICE SEAL & SIGN	
CONTRACTORS SEAL & SIGN	
THE DRAWINGS, CONCEPT AND DESIGN CONTAINED AREA THE PROPERTIES OF MALDIVES POLICE SERVICE. USE OF ANY KIND OR COPY OF WHOLE OR PART OF THIS DRAWING CONCEPT OR DESIGN OR USE ON OTHER PROJECTS OR SITES OTHER THAN THAT SPECIFIED ON THIS DRAWINGS IS STRICTLY PROHIBITED	
ARCHITECT/DESIGNER ASSISTANT DIRECTOR AHMED SADHEEM	DRAFTED BY ASSISTANT DIRECTOR AHMED SADHEEM
STRUCTURAL ENGINEER SUB INSP OF POLICE MOHAMED FAZEEN	DRAFTED BY ASSISTANT DIRECTOR AHMED SADHEEM
CHECKED BY SUB INSP OF POLICE MOHAMED FALAHH	CHECKED BY SUB INSP OF POLICE AHMED NIZAL
ARCHITECTURAL DRAWINGS	
SHEET NO.	DATE: 19 AUGUST 2021