




- 

CEMENT BOARD/SMART BOARD CONCEALED CEILING
FINISHED WITH EXTERIOR PUTTY AND EXTERIOR GRADE PAINT
GI/ALUMINUM 0.6MM THICK FRAMING @600 C/C B/W
- 

GYPSUM BOARD CONCEALED CEILING
FINISHED WITH JOINT TAPE, PUTTY AND APPROVED PAINT
GI/ALUMINUM 0.6MM THICK FRAMING @600 C/C B/W

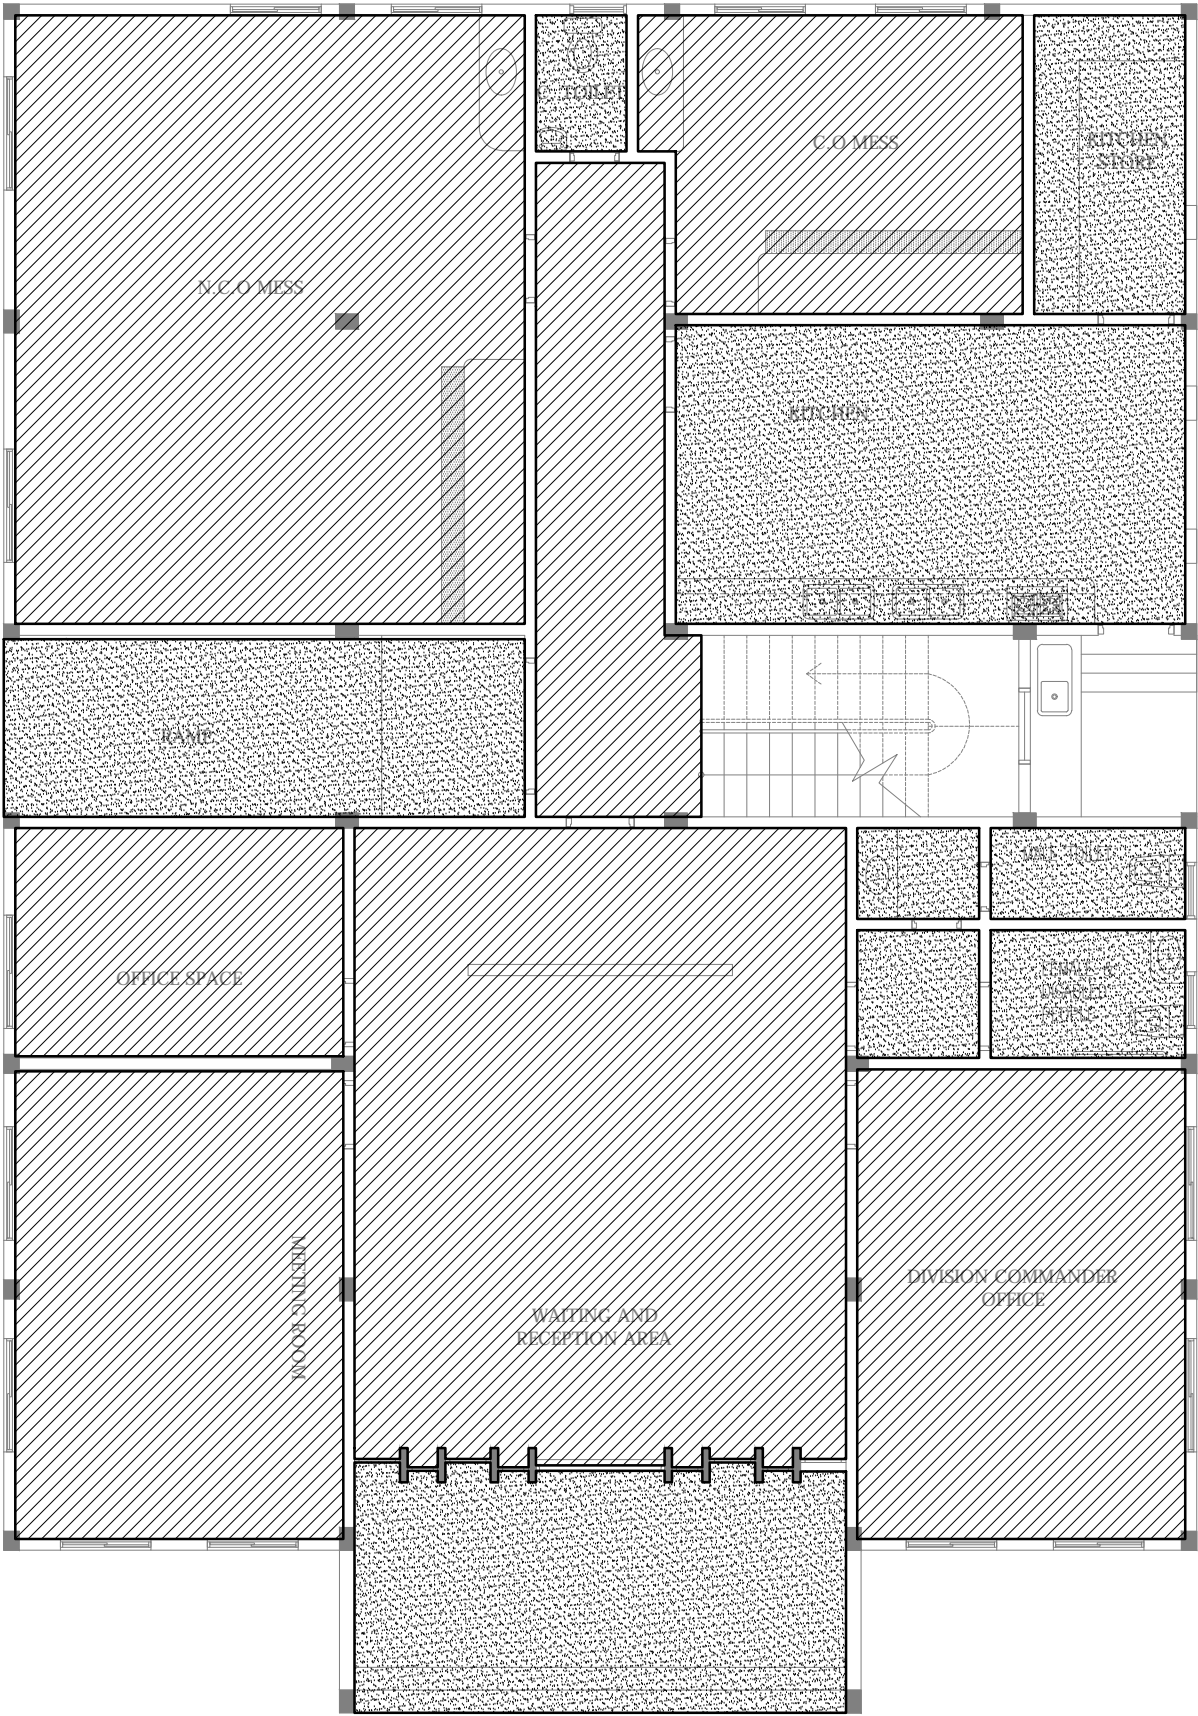


GROUND FLOOR CEILING LAYOUT

SCALE 1:100

FINANCE AND ASSET MANAGEMENT

INFRASTRUCTURE UNIT

MALDIVES POLICE SERVICE



PROJECT TITLE:

S. HITHADHOO POLICE
ACCOMMODATION

MALDIVES POLICE SERVICE SEAL & SIGN

CONTRACTORS SEAL & SIGN

THE DRAWINGS,CONCEPT AND DESIGN CONTAINED AREA
THE PROPERTIES OF MALDIVES POLICE SERVICE,USE OF
ANY KIND OR COPY OF WHOLE OR PART OF THIS
DRAWING CONCEPT OR DESIGN OR USE ON OTHER
PROJECTS OR SITES OTHER THAN THAT SPECIFIED ON
THIS DRAWINGS IS STRICTLY PROHIBITED

ARCHITECT/DESIGNER DRAFTED BY

ASSISTANT DIRECTOR ASSISTANT DIRECTOR
AHMED SADHEEM AHMED SADHEEM

STRUCTURAL ENGINEER DRAFTED BY

SUB INSP OF POLICE ASSISTANT DIRECTOR
MOHAMED FAZEEN AHMED SADHEEM

CHECKED BY CHECKED BY

SUB INSP OF POLICE SUB INSP OF POLICE
MOHAMED FALAHAH AHMED NIZAL

ARCHITECTURAL DRAWINGS

SHEET NO. DATE: 19 AUGUST 2021