

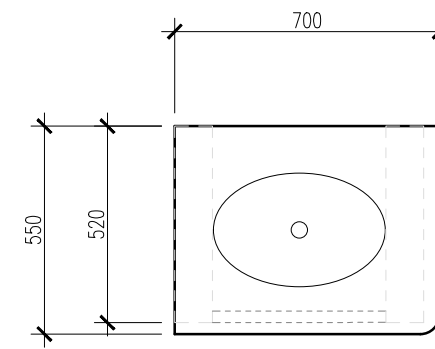



PLAN

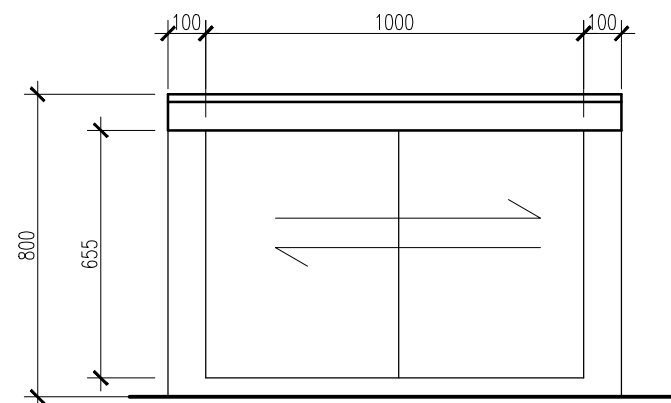

PLAN

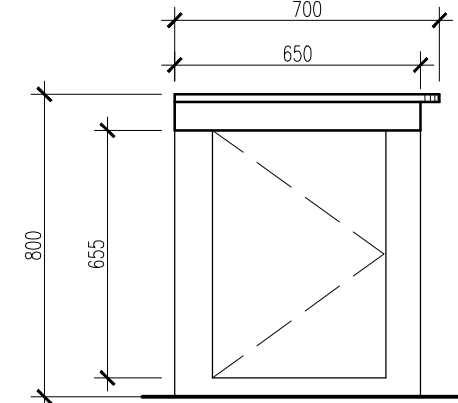

FRONT

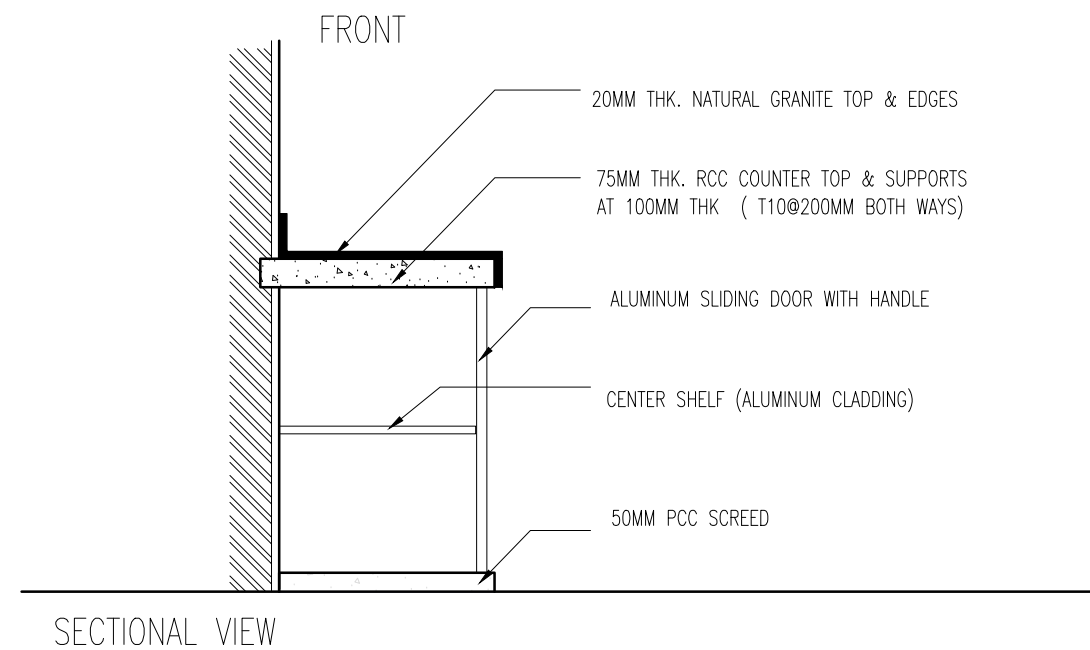


SECTIONAL VIEW

COUNTER DETAIL 6 & 7
SCALE 1:20

NOTE:

1. CONFIRM ACTUAL MEASUREMENTS ON SITE BEFORE FABRICATION
2. SUBMIT ACCESSORIES AND SHOP DRAWINGS FOR APPROVAL

FINANCE AND ASSET MANAGEMENT INFRASTRUCTURE UNIT MALDIVES POLICE SERVICE	
	
PROJECT TITLE:	
S. HITHADHOO POLICE ACCOMMODATION	
MALDIVES POLICE SERVICE SEAL & SIGN	
CONTRACTORS SEAL & SIGN	
THE DRAWINGS, CONCEPT AND DESIGN CONTAINED AREA THE PROPERTIES OF MALDIVES POLICE SERVICE. USE OF ANY KIND OR COPY OF WHOLE OR PART OF THIS DRAWING CONCEPT OR DESIGN OR USE ON OTHER PROJECTS OR SITES OTHER THAN THAT SPECIFIED ON THIS DRAWINGS IS STRICTLY PROHIBITED	
ARCHITECT/DESIGNER	DRAFTED BY
ASSISTANT DIRECTOR AHMED SADHEEM	ASSISTANT DIRECTOR AHMED SADHEEM
STRUCTURAL ENGINEER	DRAFTED BY
SUB INSP OF POLICE MOHAMED FAZEEN	ASSISTANT DIRECTOR AHMED SADHEEM
CHECKED BY	CHECKED BY
SUB INSP OF POLICE MOHAMED FALAHH	SUB INSP OF POLICE AHMED NIZAL
ARCHITECTURAL DRAWINGS	
SHEET NO.	DATE: 19 AUGUST 2021
D-07	