


MAIN ENTRY

SECTION X-X

SCALE 1:100

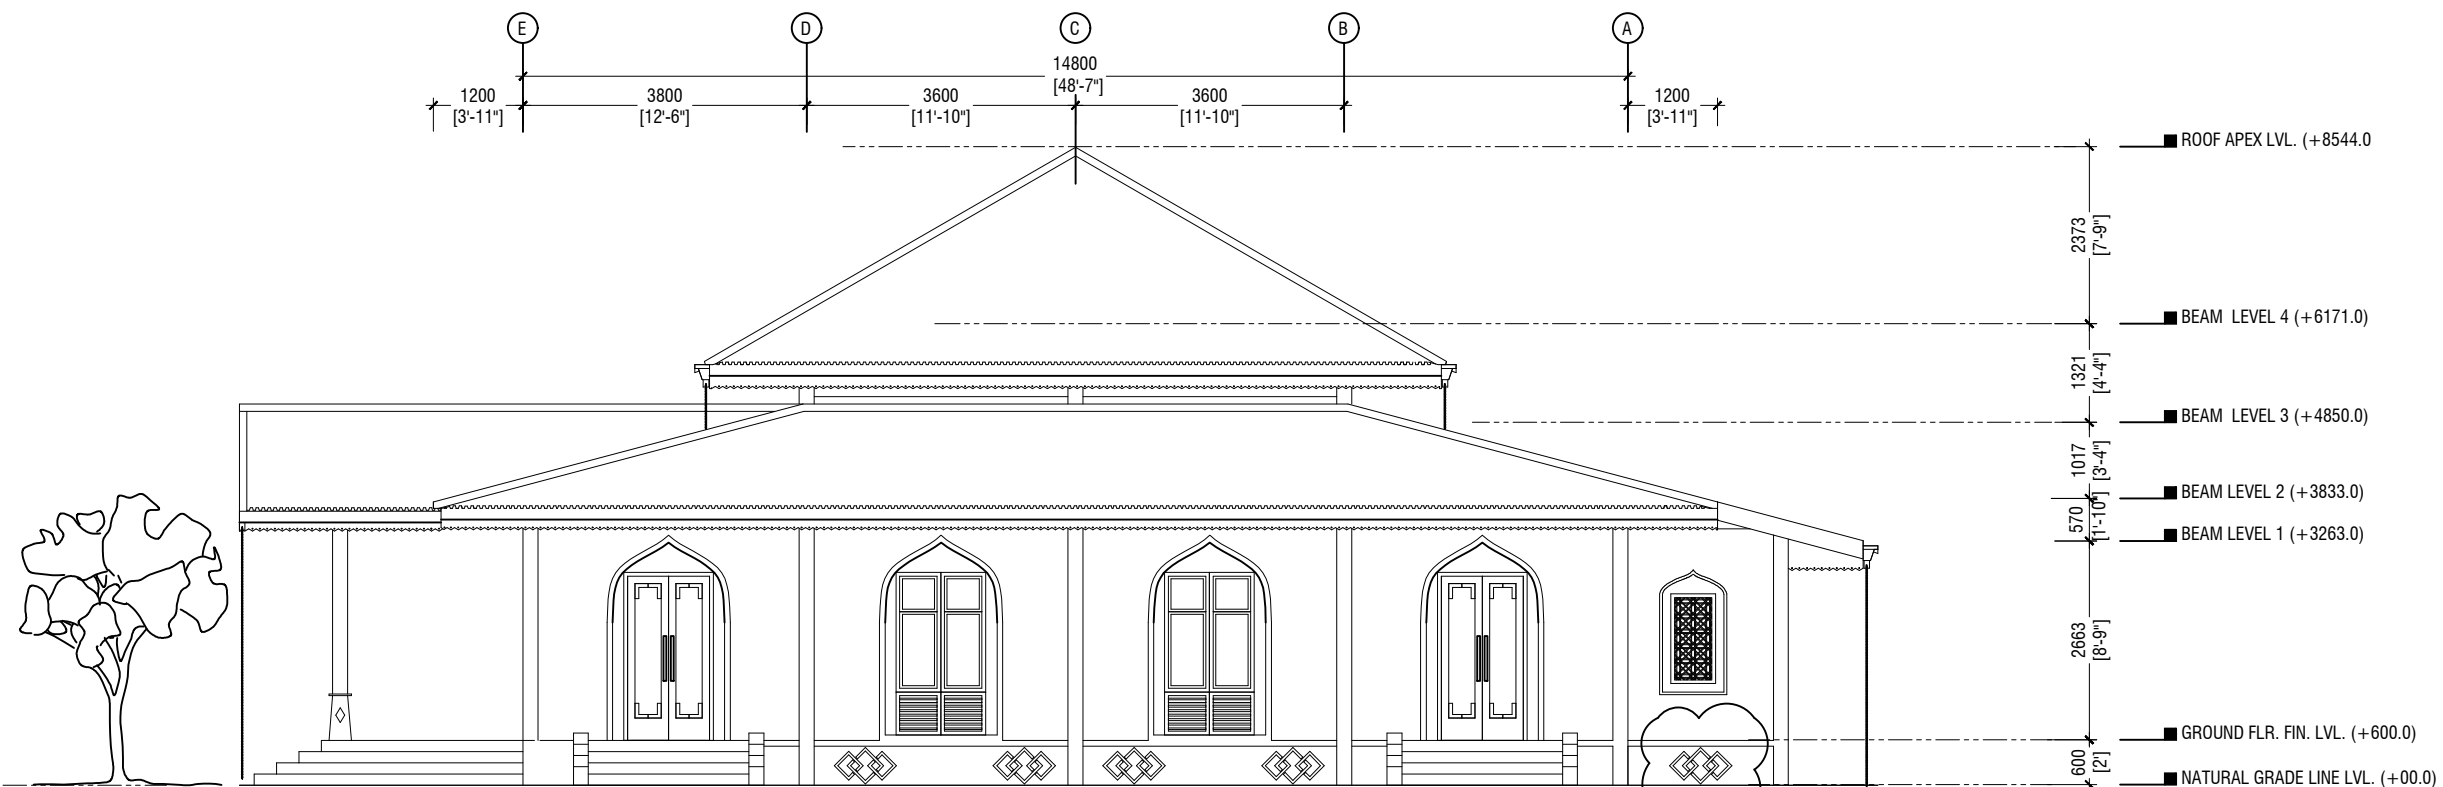

ELEVATION E2

SCALE 1:100



DETAILS CHANGED