


SECTION Y-Y

SCALE 1:100

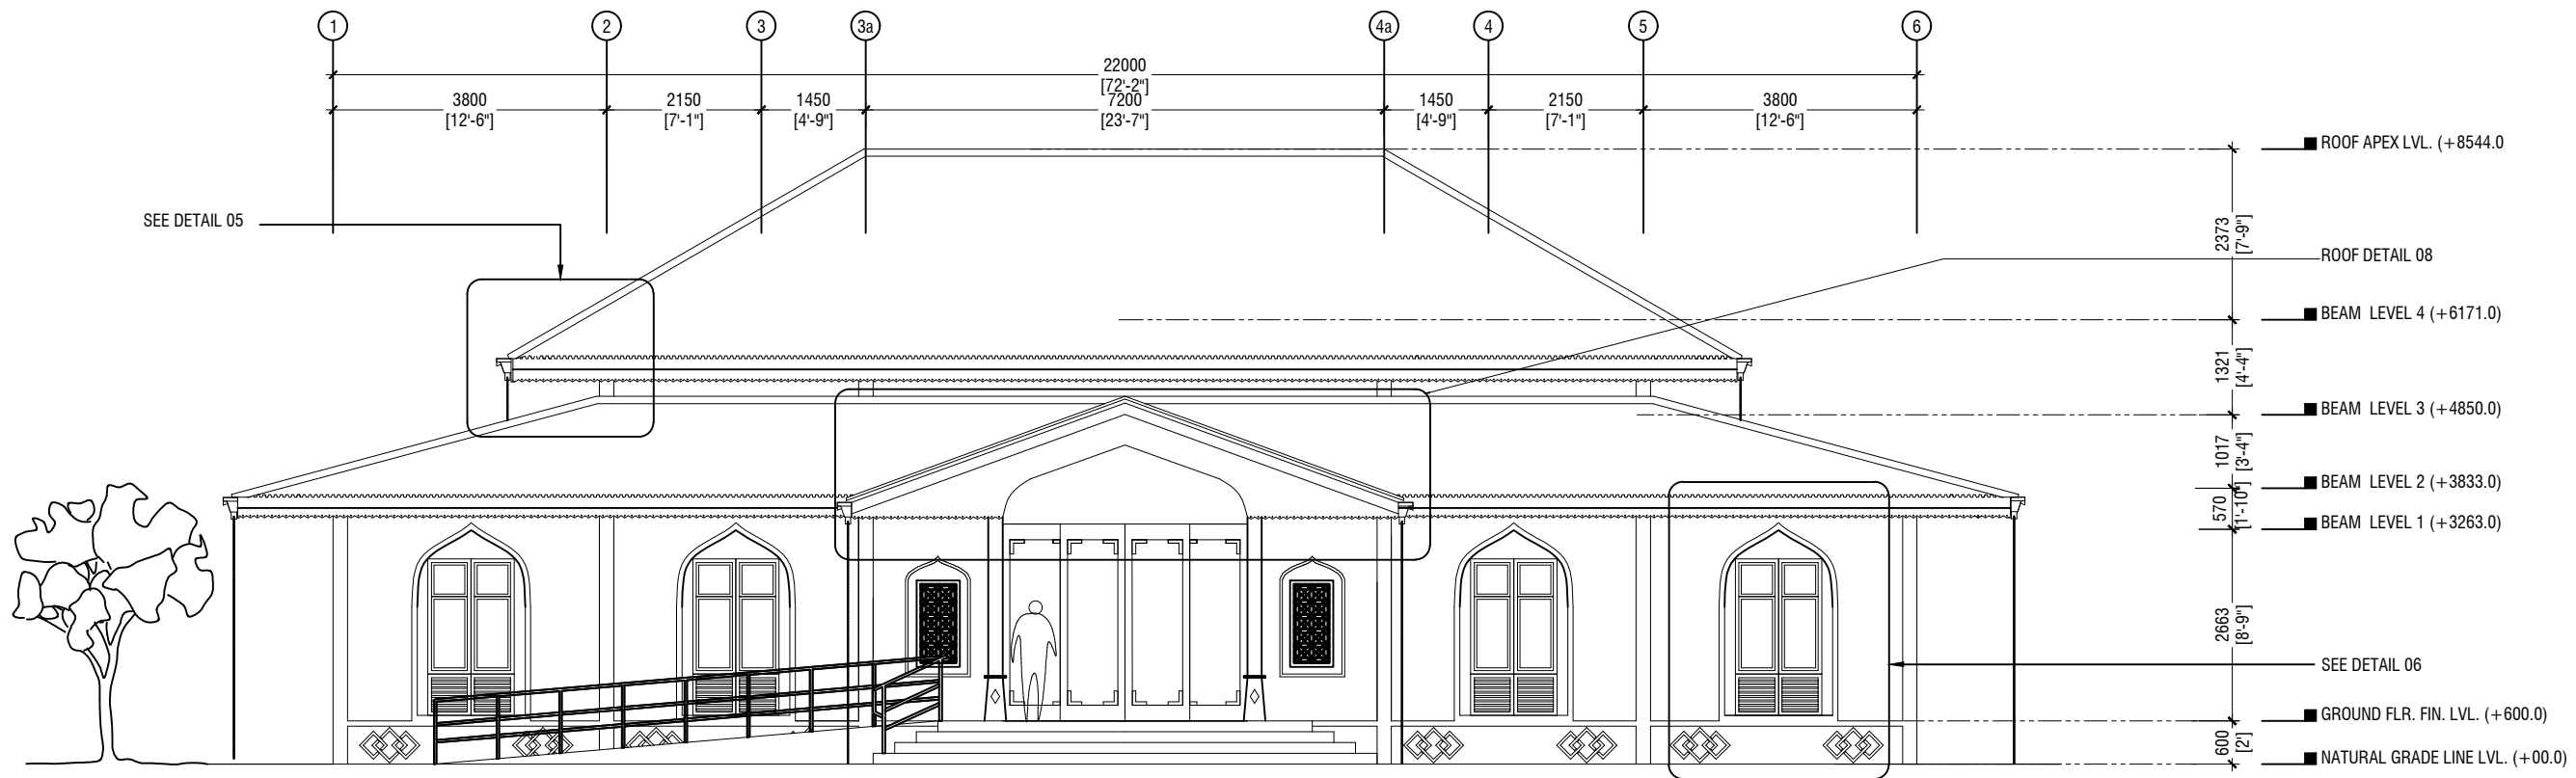

ELEVATION E1

SCALE 1:100

