


SECTION E-E

SCALE 1:20

- 50X200 RIDGE BEAM
- 100x75mm TIMBEA50X150 TIMBER RAFTER @ 900 C/C
- 100x75mm TIMBER WALL PLATE
- 15 x 15mm BALAU TIMBER STRIPS LATTICE IN SELECTED STAIN FINISH (3 LAYERS)
- 100X200 TIMBER KAPUR BEAM

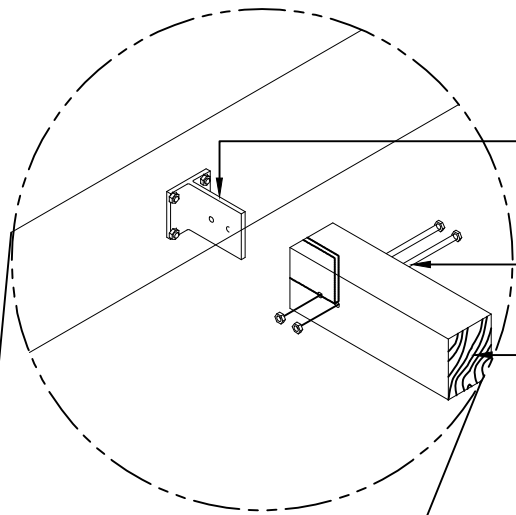


- 12mm THICK 150mm LONG SS PLATE WELDED TO 12mm THK. 150x150mm SS BASE PLATE. BOLTED TO BEAM WITH 4 NOS M12 ANCHOR BOLTS
- 2 NOS SS12 SS BOLTS WITH WASHERS AND NUTS
- 100x200mm TREATED KAPUR BEAM

100x75mm TIMBER WALL PLATE

100x50mm TIMBER SUPPORTS

TIMBER BEAM BOLTED TO COLUMN WITH 12mm Ø SS BOLT

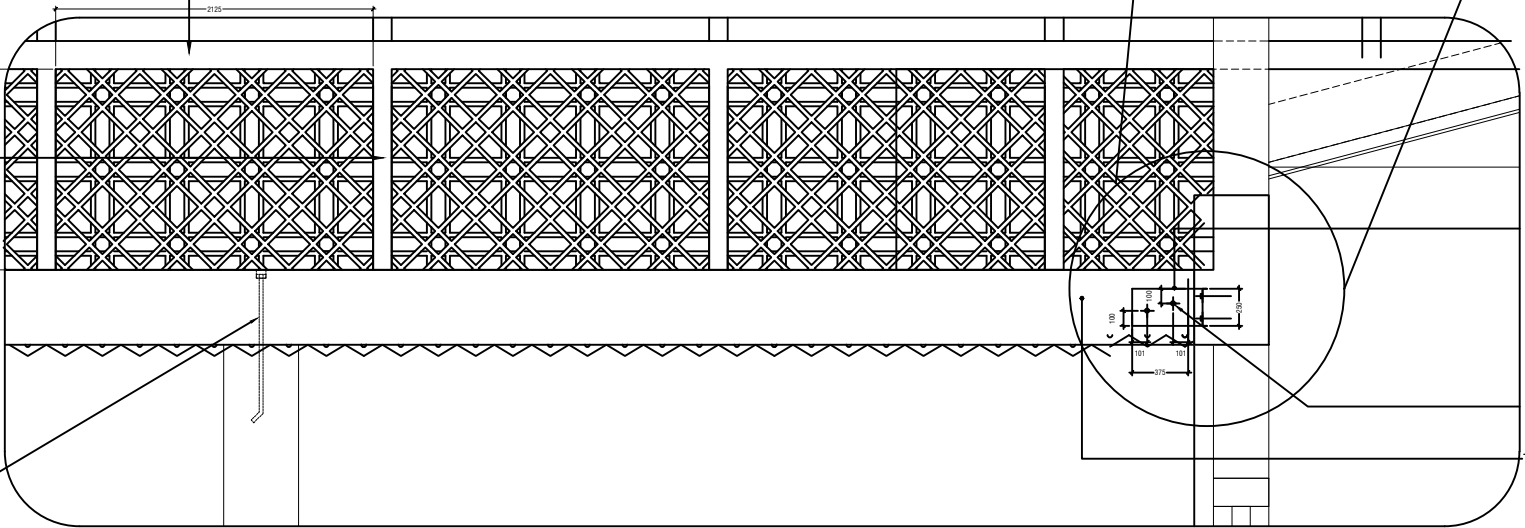

- 12mm THICK SS FIXING BRACKET SLICED IN TIMBER BEAM & BOLTED WITH 12mmØ SS BOLTS
- 2 NOS SS12 (316) BOLTS WITH WASHER NUTS
- 100X200 TIMBER KAPUR BEAM

SECTION D-D

SCALE 1:20