



RAMP PLAN

SCALE 1:50

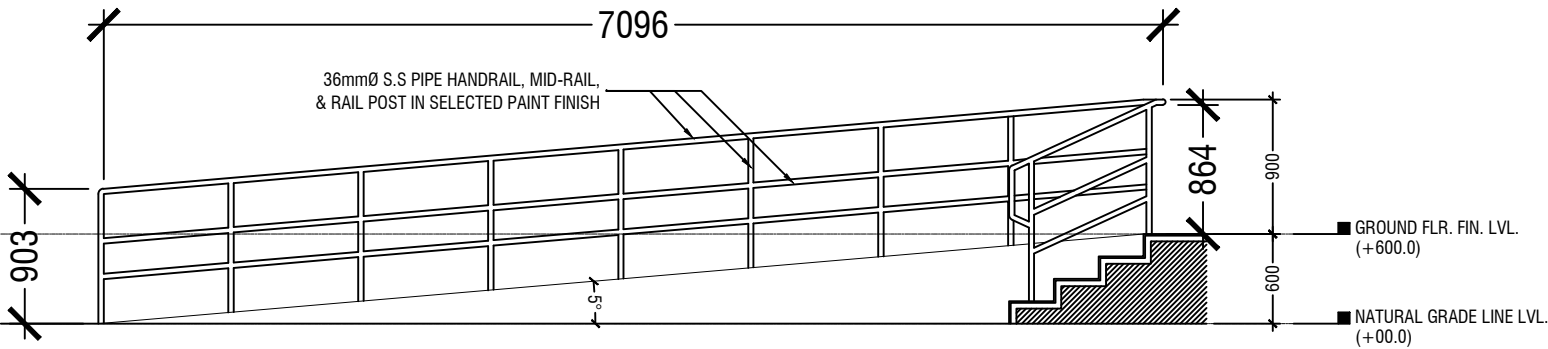

ELEVATION E5

SCALE 1:50

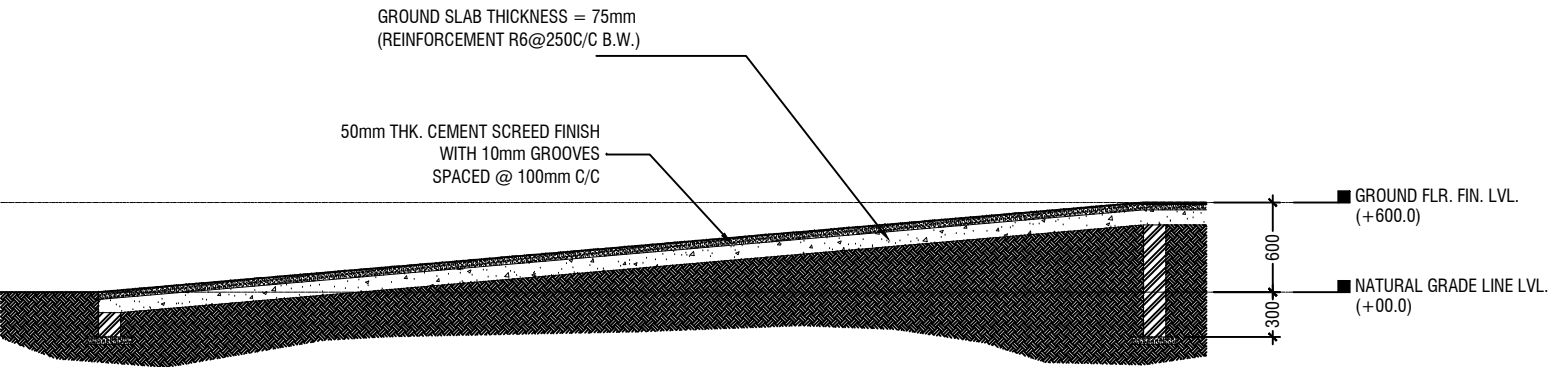

SECTION C-C

SCALE 1:50

DETAIL 10 - RAMP DETAIL

SCALE 1:50

