


GENERAL NOTES


ALL DIMENSIONS ARE GIVEN IN mm. LEVELS ARE GIVEN IN METER EXCEPT IF SHOWN DIFFERENTLY

ALL DIMENSIONS ARE TO BE MEASURED AT SITE

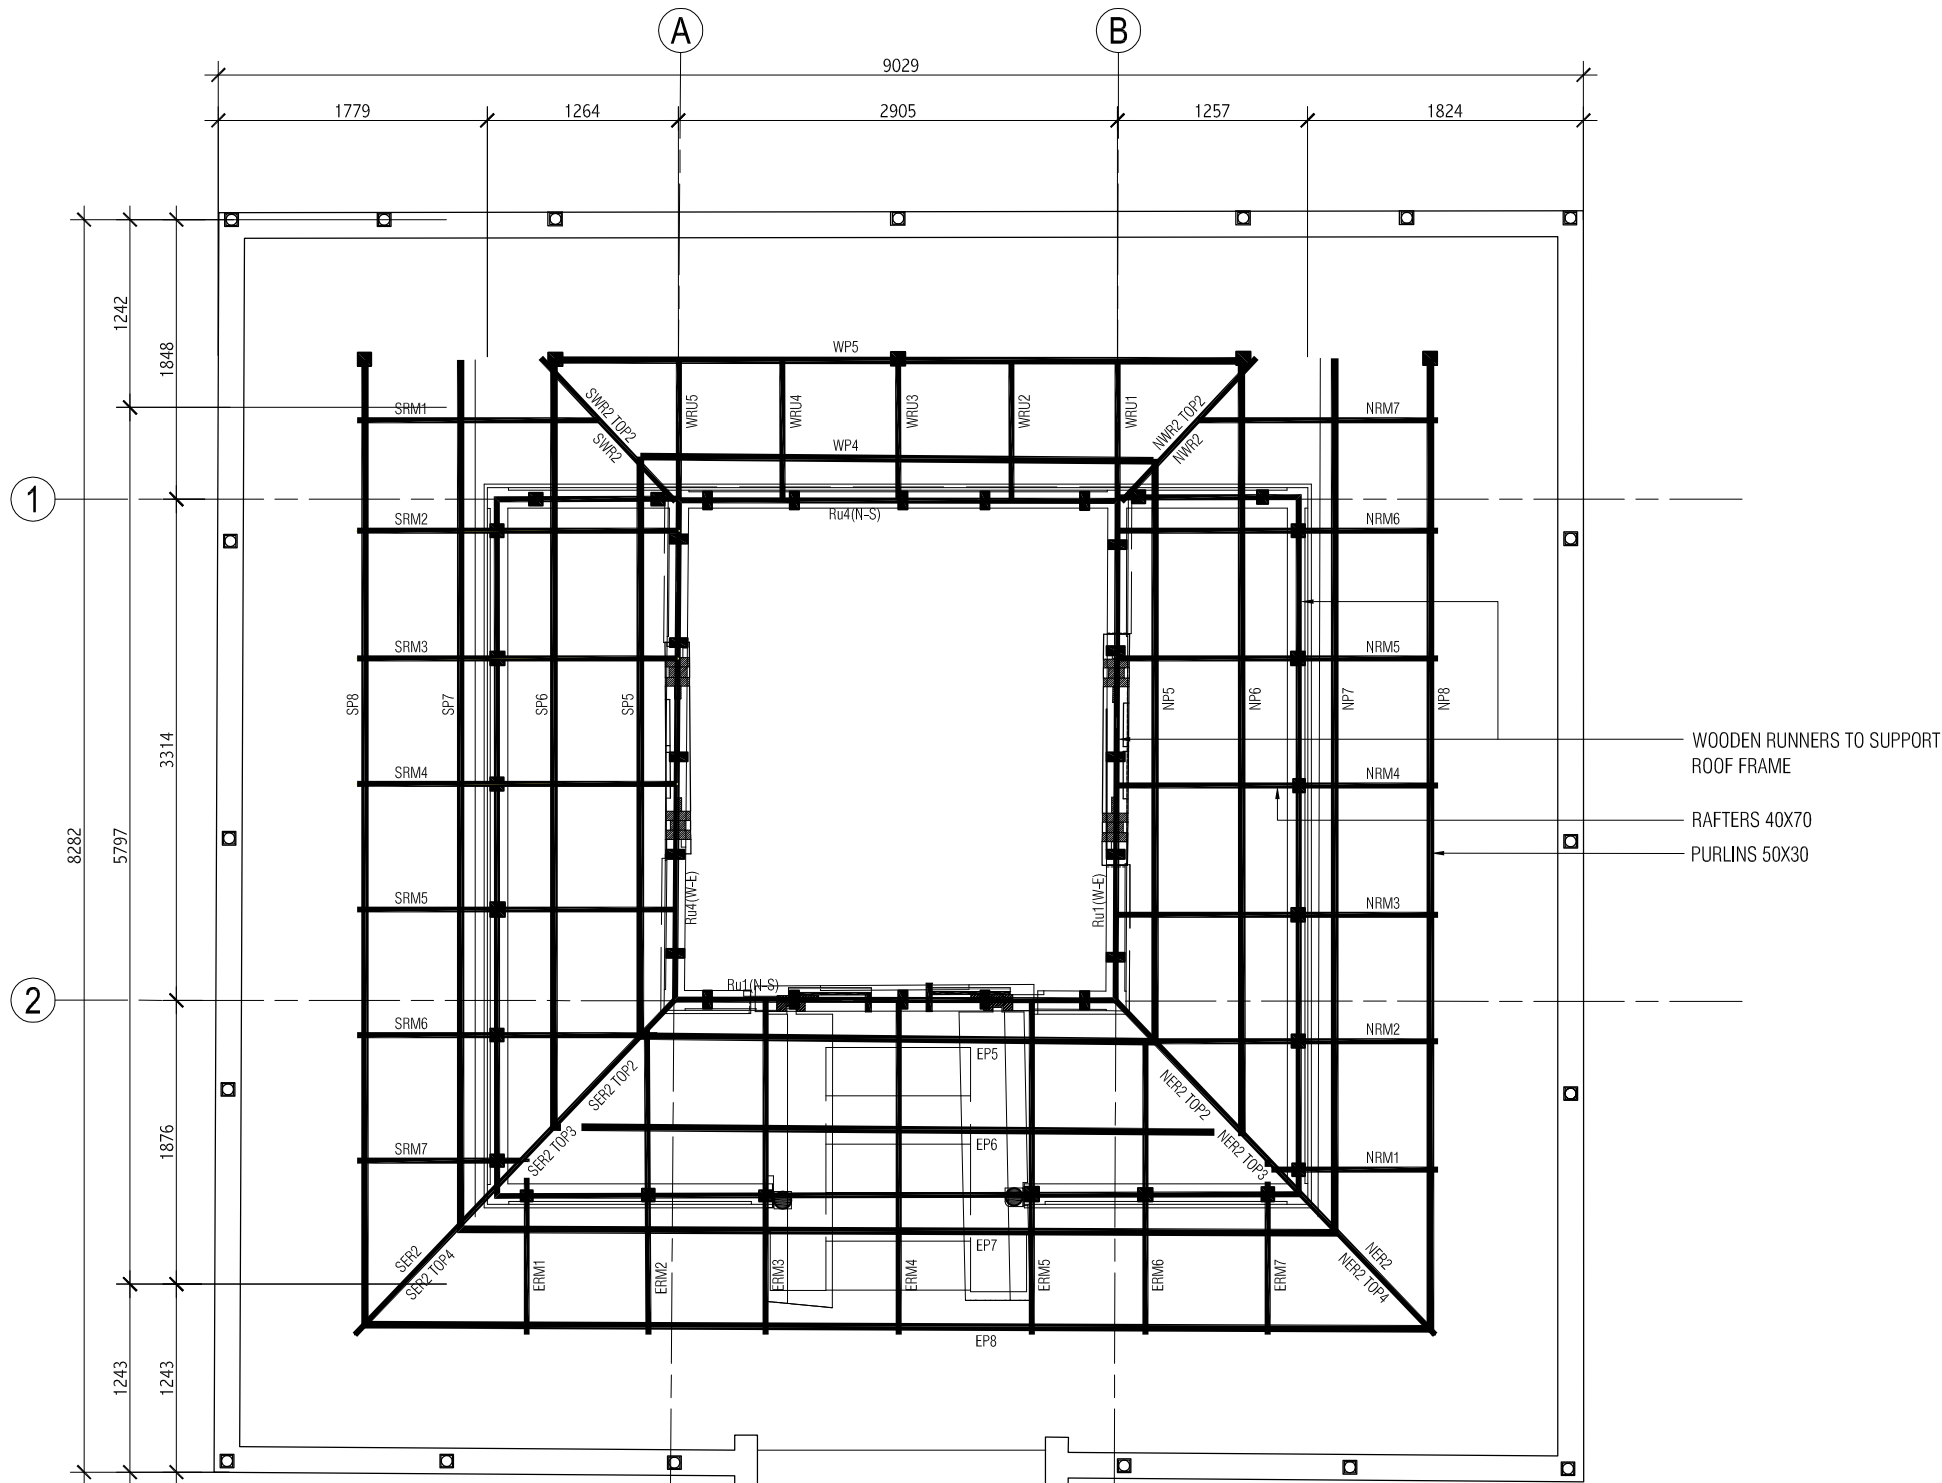


WOODEN RUNNERS TO SUPPORT
ROOF FRAME
RAFTERS 40X70
PURLINS 50X30

MIDDLE ROOF LAYOUT
SCALE 1:50

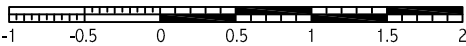

LEGEND

- NER TOP: North East Rafter TOP
- NWR TOP: North West Rafter TOP
- SER TOP: South East Rafter TOP
- SWR TOP: South West Rafter TOP
- NER: North East Rafter
- NWR: North West Rafter
- SER: South East Rafter
- SWR: South West Rafter
- NRM: North Rafter Middle (Rafter 40x70)
- ERM: East Rafter Middle (Rafter 40x70)
- SRM: South Rafter Middle (Rafter 40x70)
- WRU: West rafter Up (Rafter 40x70)
- NP: North Purlins (Purlin 50x30)
- EP: East Purlins (Purlin 50x30)
- WP: West Purlins (Purlin 50x30)
- SP: South Purlins (Purlin 50x30)

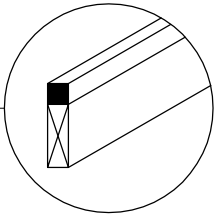

Revision	Date	Drawn By	Checked By
-	-	-	-

Client :
MINISTRY OF ARTS, CULTURE
& HERITAGE
Project Title :

KALHUVAKARU MOSQUE
RELOCATION

Building Name :
KALHUVAKARU MOSQUE
Drawing Title :
MIDDLE ROOF LAYOUT

Scale :
1:50
Discipline :
STRUCTURAL
Stage :
SUBMISSION

Drawn By :
HAMSHA
Checked By :
THALAAL
Drawing Number :
21-105

Revision Number :
R00

File Name :
K3-21-105R00.dwg

H. Sakeena Manzil, 6th flr
Medhuziyaarai Magu
Male 20127
Republic of Maldives
Tel: 960 3318452
Fax: 960 3310317
E-Mail: gedor@gedor.com.mv
Webpage: gedor.com.mv

