



GENERAL NOTES

ALL DIMENSIONS ARE GIVEN IN mm. LEVELS ARE GIVEN IN METER EXCEPT IF SHOWN DIFFERENTLY

ALL DIMENSIONS ARE TO BE MEASURED AT SITE

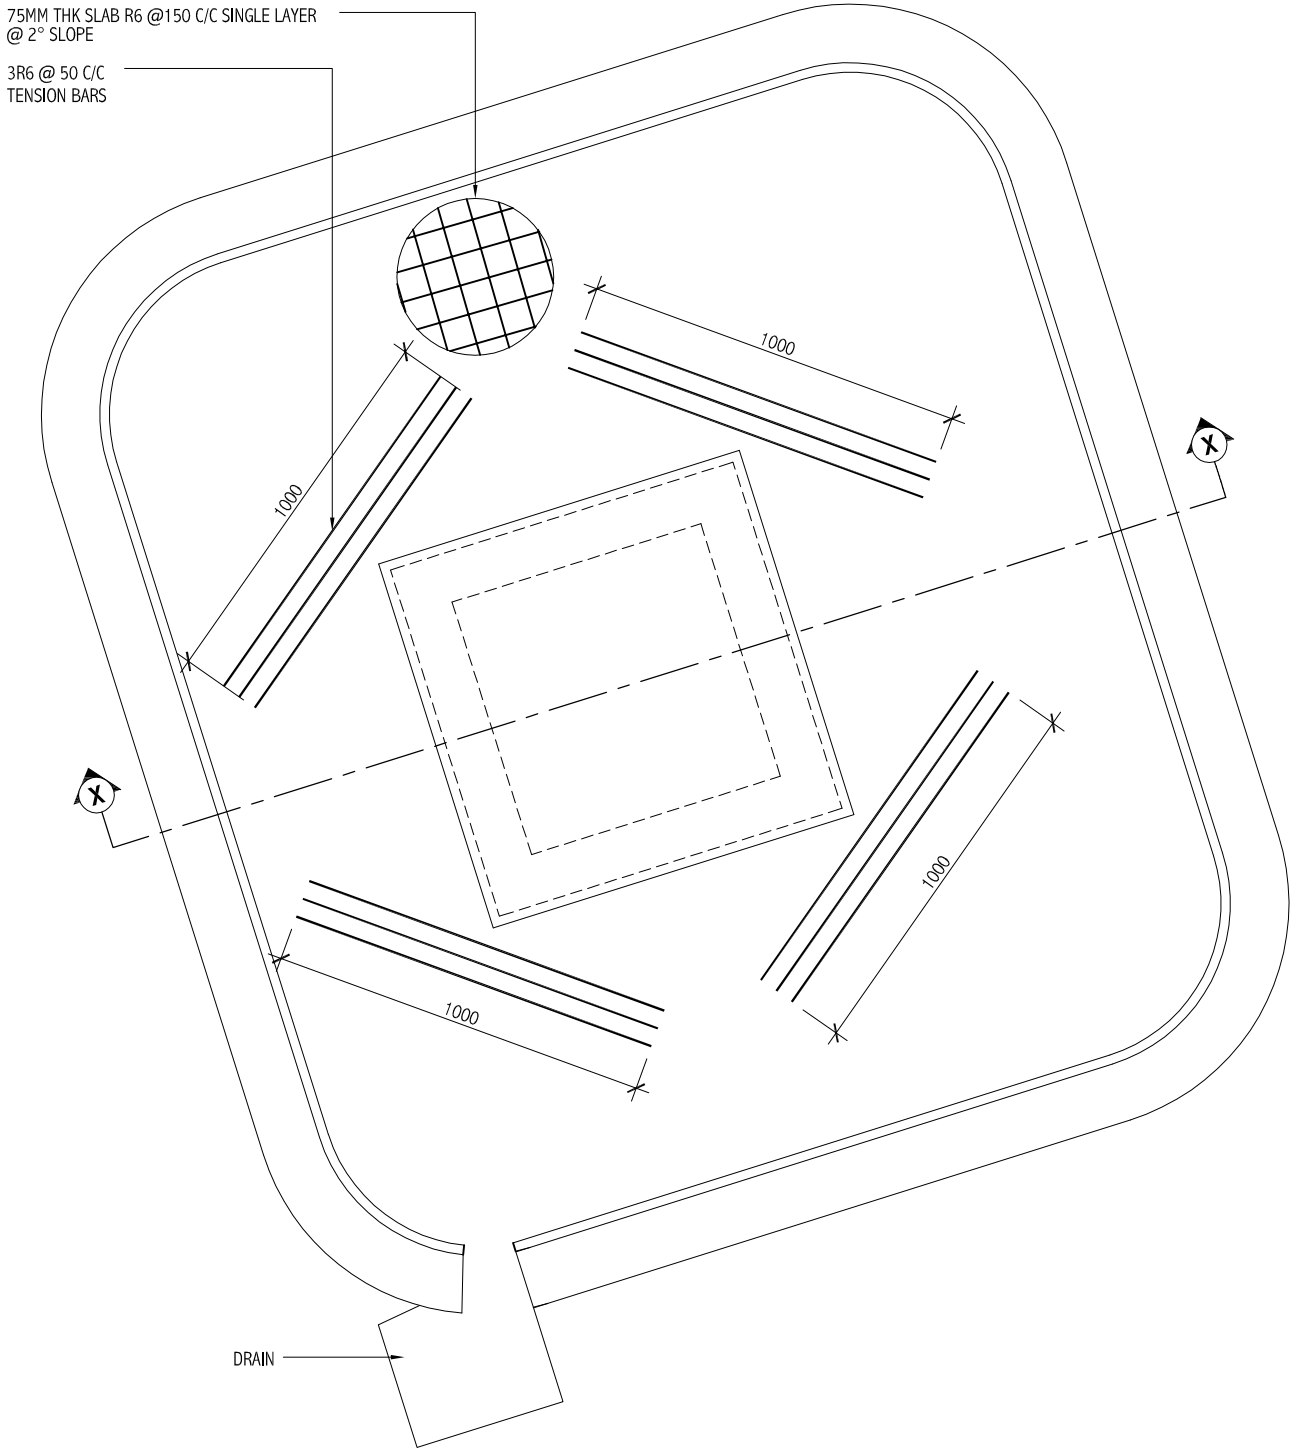

WELL STRUCTURAL PLAN
SCALE 1:20

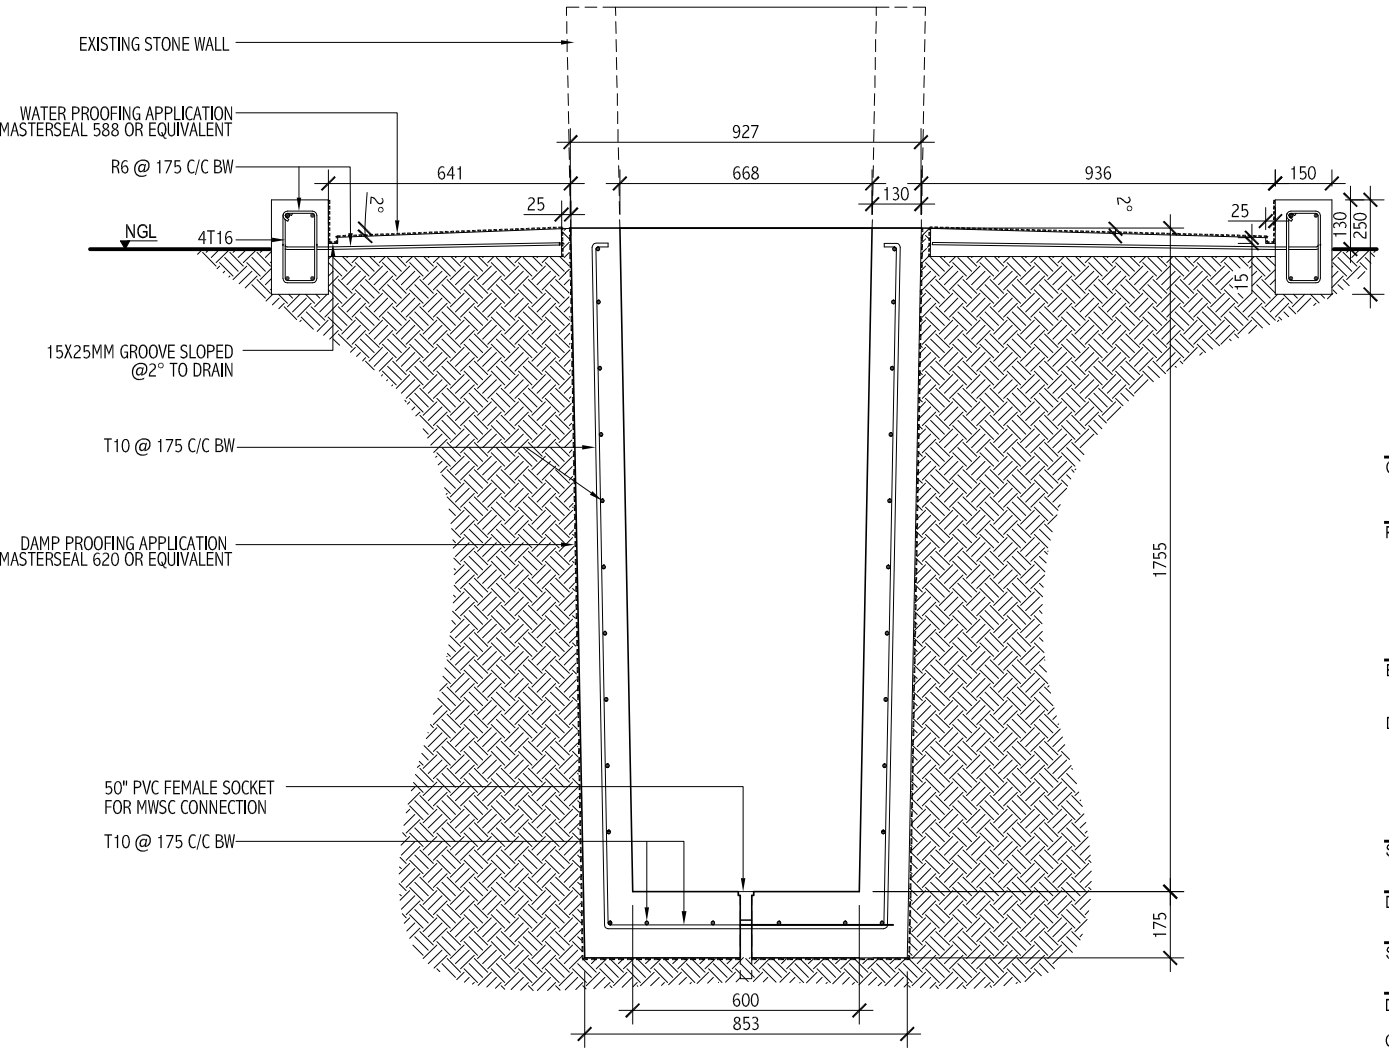

WELL STRUCTURAL SECTION X
SCALE 1:20

Revision	Date	Drawn By	Checked By
R01	09-03-2019	LAESHA	-

Client :
**MINISTRY OF ARTS, CULTURE
& HERITAGE**

Project Title :
**KALHUVAKARU MOSQUE
RELOCATION**

Building Name :
KALHUVAKARU MOSQUE

Drawing Title :
**WELL STRUCTURAL
DETAILS**

Scale :
1:20

Discipline :
STRUCTURAL

Stage :
SUBMISSION

Drawn By :
LAESHA

Checked By :
MUTHTHALIB

Drawing Number :
21-502

Revision Number :
R01

File Name :
K3-21-502R01.dwg

H. Sakeena Manzil, 6th flr
Medhuziyaarai Magu
Malé 20127
Republic of Maldives

Tel: 960 3318452
Fax: 960 3310317
E-Mail: gedor@gedor.com.mv
Webpage: gedor.com.mv

GEDOR CONSULTING PVT. LTD.

All dimensions to be checked on site.
Copyright: Gedor Consulting Pvt Ltd.