
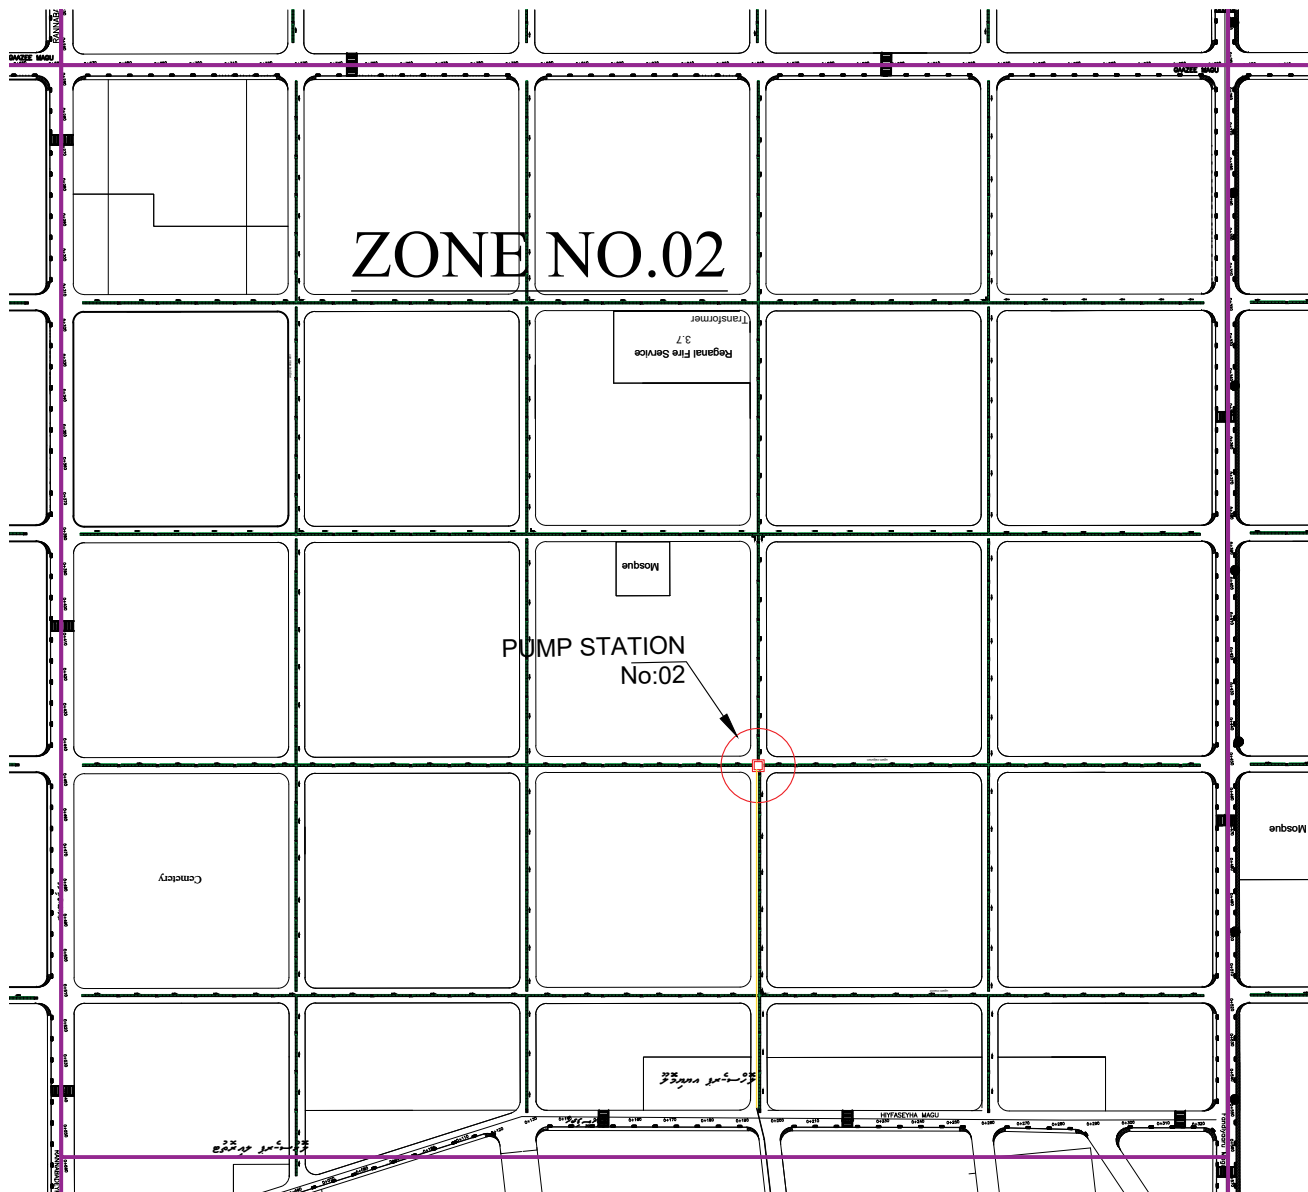


ZONE NO.1

AQUA CELL 2112M
OUTFALL 266.6M

IMPROVEMENT OF GROUND WATER SYSTEM IN GDH.THINADHOO

<div>DRAWING TITLE</div> <div>D WATER SYSTEM</div> <div>INADHOO</div> <div>O.01</div>	<div>CONTRACTOR</div> <div>SIERRA CONSTRUCTION (PVT) LTD</div> <div>112,HAVELOCK ROAD,</div> <div>COLOMBO 05,SRI LANKA.</div> <div>sierra</div>		<div>EMPLOYER</div> <div>MALDIVES ROAD</div> <div>DEVELOPMENT CORPORATION</div> <div>LIMITED</div> <div>MRDC</div>		<div>ISLAND NAME: GDH.THIN</div>	
	<div>DRAWN BY : G.R.WIJESEKARA</div>		<div>CHECKED BY:</div>		<div>CHECKED BY:</div>	
	<div>SIGNATURE :</div>		<div>SIGNATURE :</div>		<div>SIGNATURE :</div>	
					<div>SCALE :</div>	<div>As Shown</div>
					<div>DRAWING NUMBER</div>	<div>GWS / THD/ PS/ 01</div>




ZONE NO.2

AQUA CELL 2450 M
OUTFALL 263.4M

IMPROVEMENT OF GROUND WATER SYSTEM IN GDH.THINADHOO


<p>DRAWING TITLE</p> <p>D WATER SYSTEM INADHOO O.02</p>	<p>CONTRACTOR</p> <p>SIERRA CONSTRUCTION (PVT) LTD 112,HAVELOCK ROAD, COLOMBO 05,SRI LANKA.</p> <p>sierra</p> <p>DRAWN BY : G.R.WIJESEKARA</p> <p>SIGNATURE :</p> <p>CHECKED BY:</p> <p>SIGNATURE :</p>	<p>EMPLOYER</p> <p>MALDIVES ROAD DEVELOPMENT CORPORATION LIMITED</p> <p>MRDC MALDIVES ROAD DEVELOPMENT CORPORATION LTD</p> <p>CHECKED BY:</p> <p>SIGNATURE :</p>	<p>ISLAND NAME: GDH.THIN</p> <p>SCALE : As Shown</p> <p>DRAWING NUMBER</p> <p>GWS / THD/ PS/ 02</p>
--	--	---	---

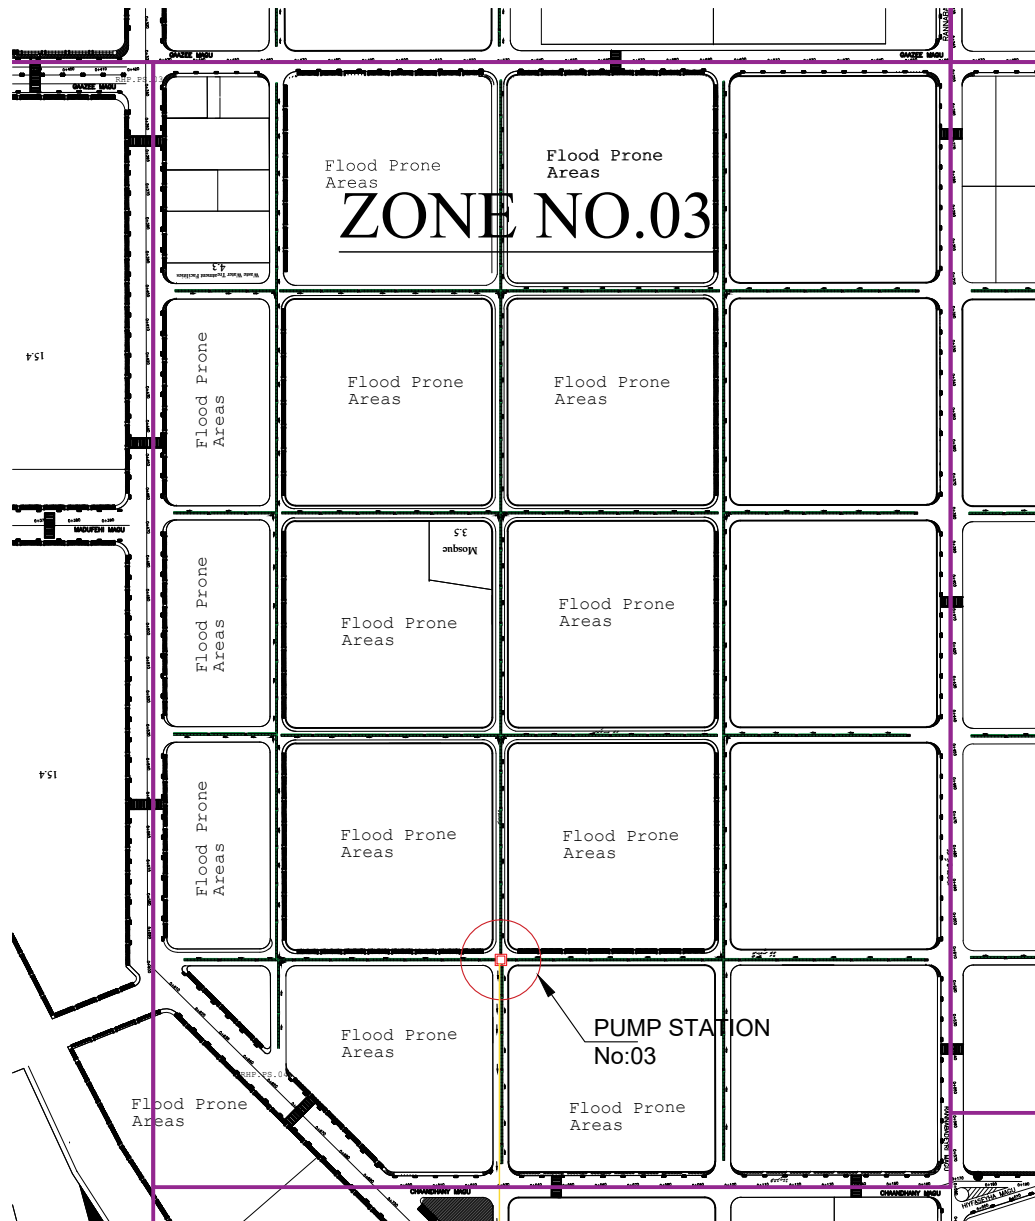


ZONE NO.3

AQUA CELL 1805 M
OUTFALL 286 M

IMPROVEMENT OF GROUND WATER SYSTEM IN GDH.THINADHOO

<p>DRAWING TITLE</p> <p>D WATER SYSTEM INADHOO O.03</p>	<p>CONTRACTOR</p> <p>SIERRA CONSTRUCTION (PVT) LTD 112, HAVELOCK ROAD, COLOMBO 05, SRI LANKA.</p> <p>sierra</p> <p>DRAWN BY : G.R.WIJESEKARA</p> <p>SIGNATURE :</p> <p>CHECKED BY:</p> <p>SIGNATURE :</p>	<p>EMPLOYER</p> <p>MALDIVES ROAD DEVELOPMENT CORPORATION LIMITED</p> <p></p> <p>CHECKED BY:</p> <p>SIGNATURE :</p>	<p>ISLAND NAME: GDH.THIN</p> <p>SCALE : As Shown</p> <p>DRAWING NUMBER: GWS / THD/ PS/ 03</p>
--	--	---	---

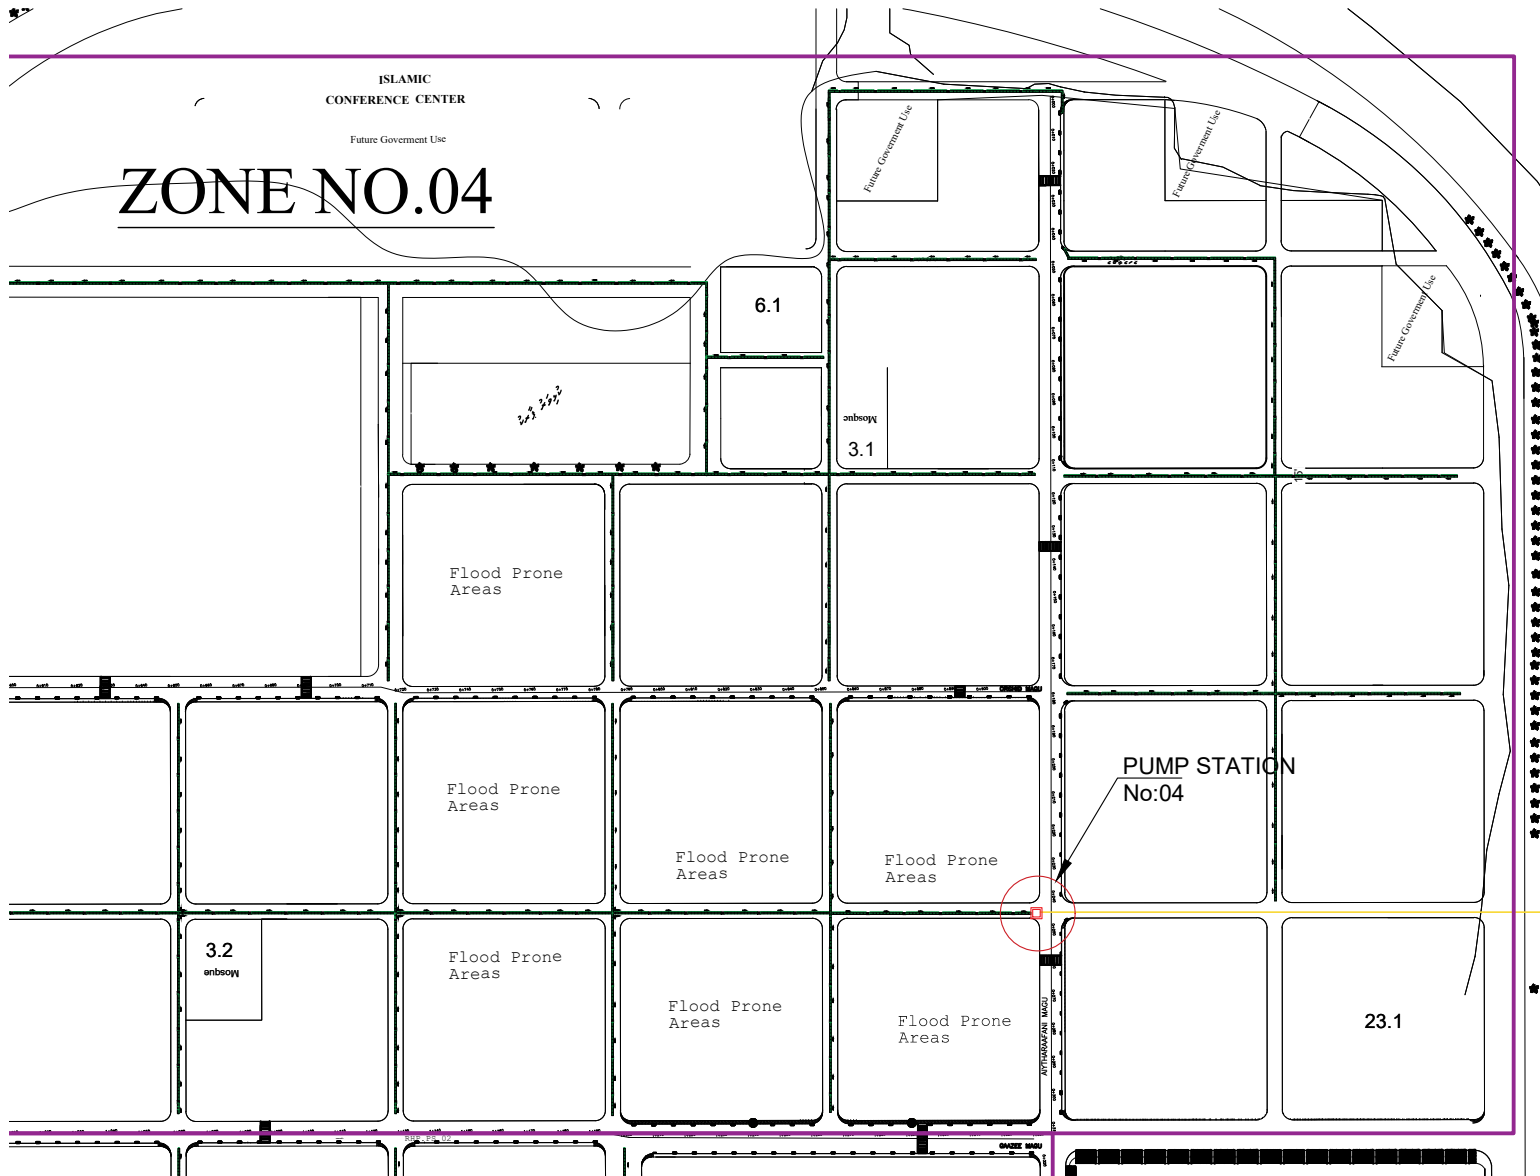


ZONE NO.4

AQUA CELL 2332 M
OUTFALL 162.0M

IMPROVEMENT OF GROUND WATER SYSTEM IN GDH.THINADHOO


DRAWING TITLE	CONTRACTOR		EMPLOYER		ISLAND NAME: GDH.THIN	
	SIERRA CONSTRUCTION (PVT) LTD 112,HAVELOCK ROAD, COLOMBO 05,SRI LANKA.		MALDIVES ROAD DEVELOPMENT CORPORATION LIMITED			
D WATER SYSTEM INADHOO O.04	DRAWN BY : G.R.WIJESEKARA		CHECKED BY:		SCALE :	As Shown
	SIGNATURE :		SIGNATURE :		DRAWING NUMMR	GWS / THD/ PS/ 04

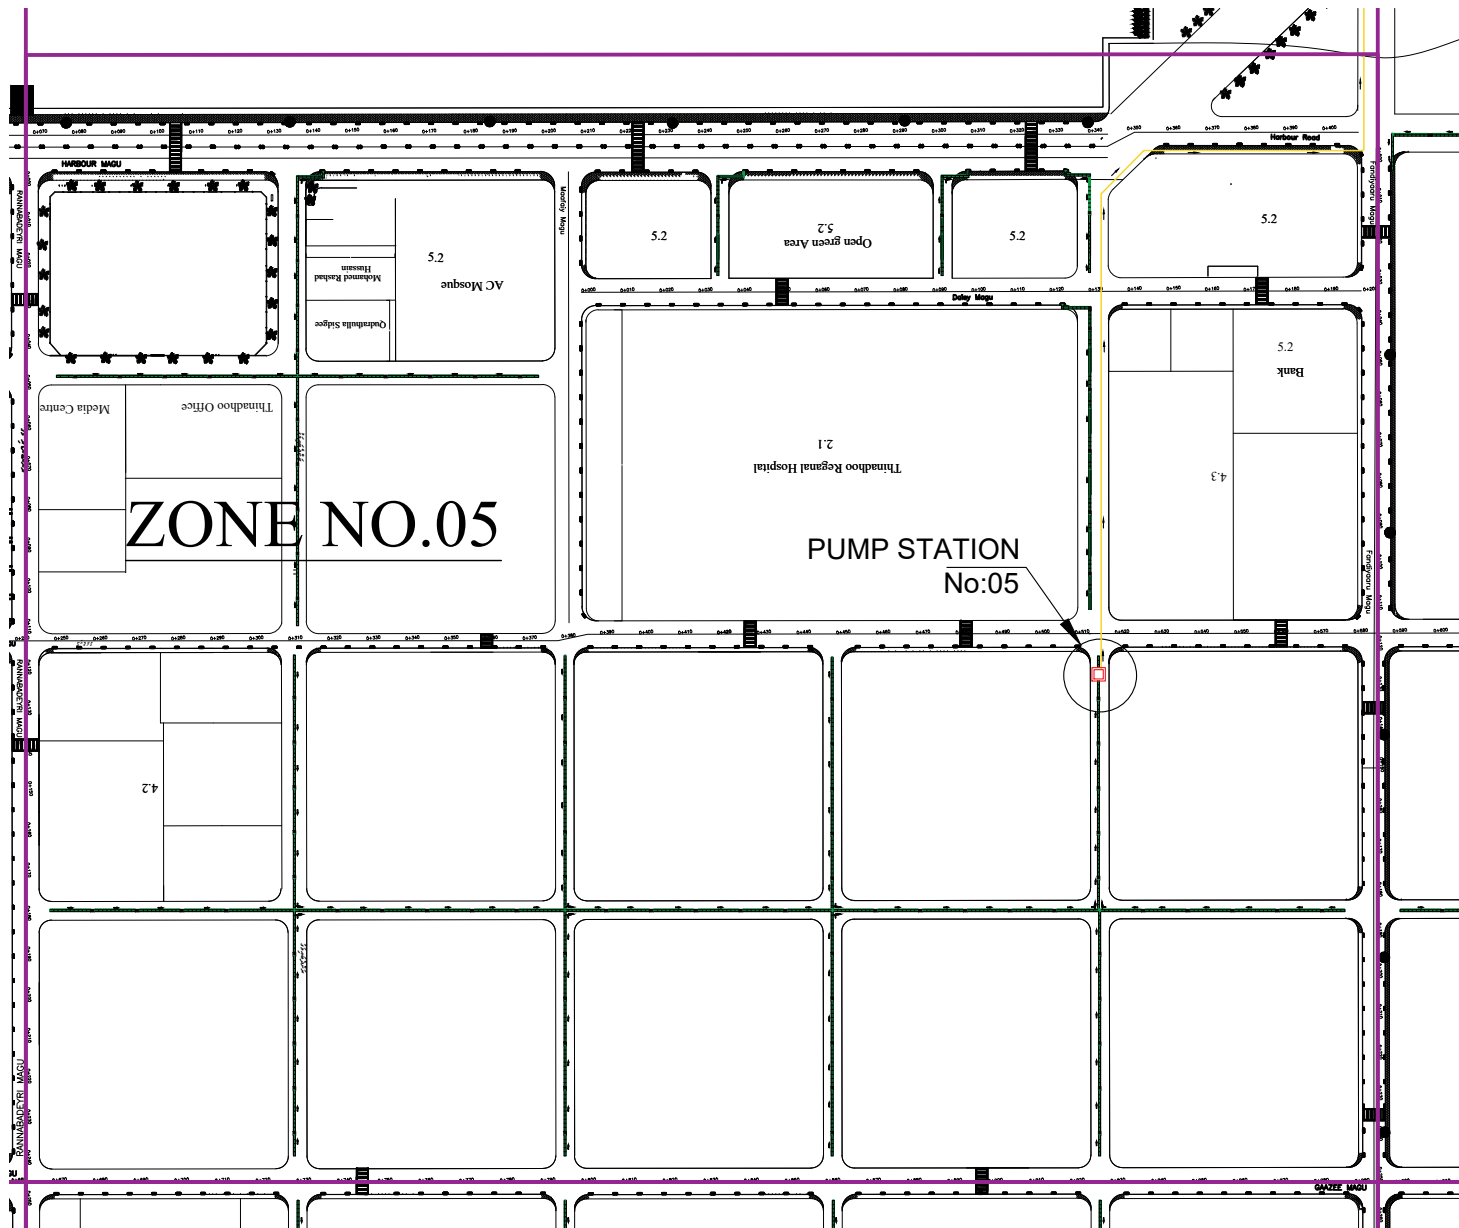


ZONE NO.05

AQUA CELL 1190 M
OUTFALL 275.0M

IMPROVEMENT OF GROUND WATER SYSTEM IN GDH.THINADHOO

DRAWING TITLE D WATER SYSTEM INADHOO O.05	CONTRACTOR SIERRA CONSTRUCTION (PVT) LTD 112,HAVELOCK ROAD, COLOMBO 05,SRI LANKA. sierra		EMPLOYER MALDIVES ROAD DEVELOPMENT CORPORATION LIMITED 		ISLAND NAME: GDH.THIN	
	DRAWN BY : G.R.WIJESEKARA	CHECKED BY:	CHECKED BY:	SCALE :	As Shown	
	SIGNATURE :	SIGNATURE :	SIGNATURE :	DRAWING NUMBR	GWS / THD/ PS/ 05	

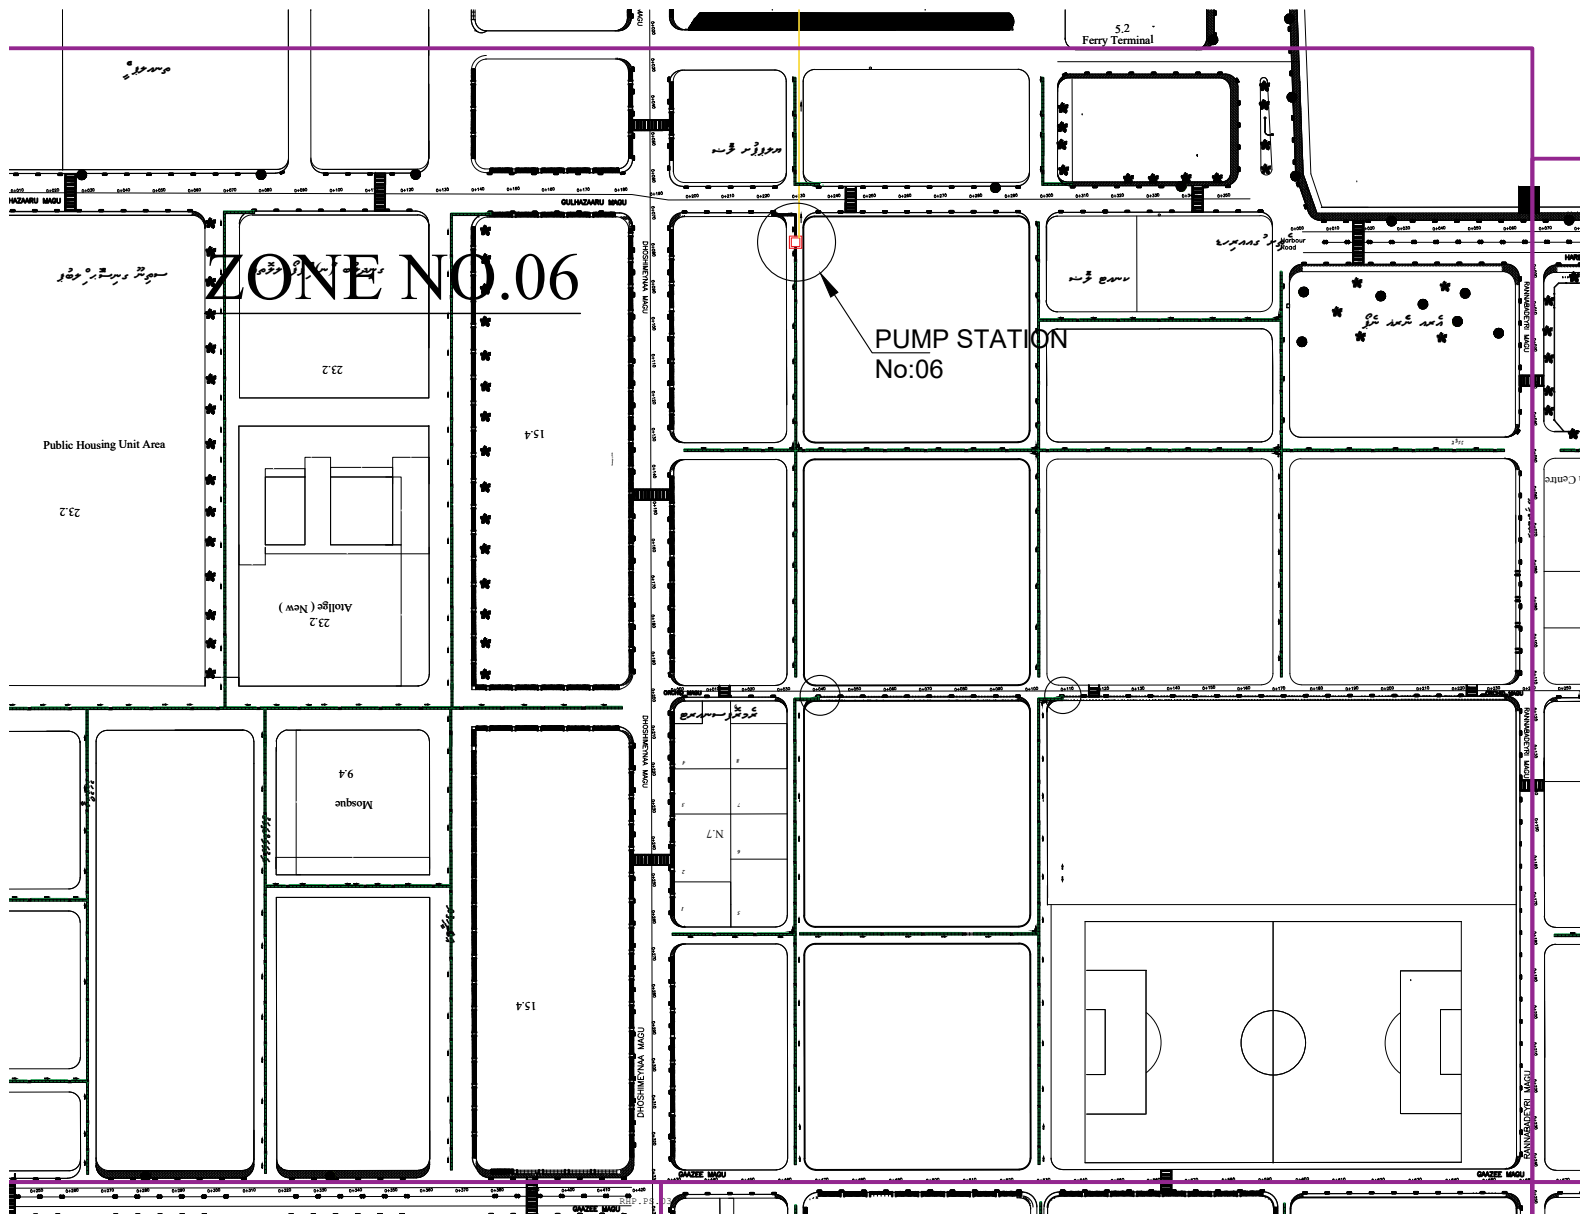


ZONE NO.6


AQUA CELL 1621 M
OUTFALL 101.0M

IMPROVEMENT OF GROUND WATER SYSTEM IN GDH.THINADHOO


<p>DRAWING TITLE</p> <p>D WATER SYSTEM INADHOO</p> <p>O.06</p>	<p>CONTRACTOR</p> <p>SIERRA CONSTRUCTION (PVT) LTD 112, HAVELOCK ROAD, COLOMBO 05, SRI LANKA.</p> <p>sierra</p> <p>EMPLOYER</p> <p>MALDIVES ROAD DEVELOPMENT CORPORATION LIMITED</p> <p>MRDC MALDIVES ROAD DEVELOPMENT CORPORATION LIMITED</p> <p>ISLAND NAME: GDH.THIN</p>	<p>DRAWN BY : G.R.WIJESEKARA</p> <p>CHECKED BY:</p> <p>SIGNATURE :</p>	<p>SCALE :</p> <p>As Shown</p> <p>DRAWING NUMMR</p> <p>GWS / THD/ PS/ 06</p>
---	--	---	---

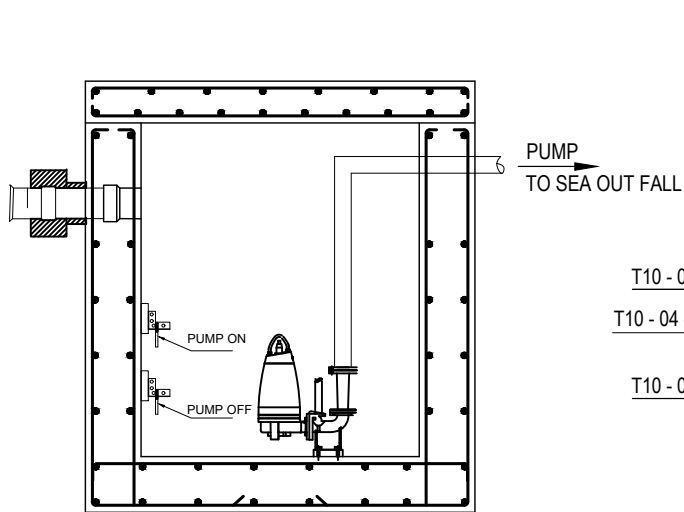

TANK ELEVATION

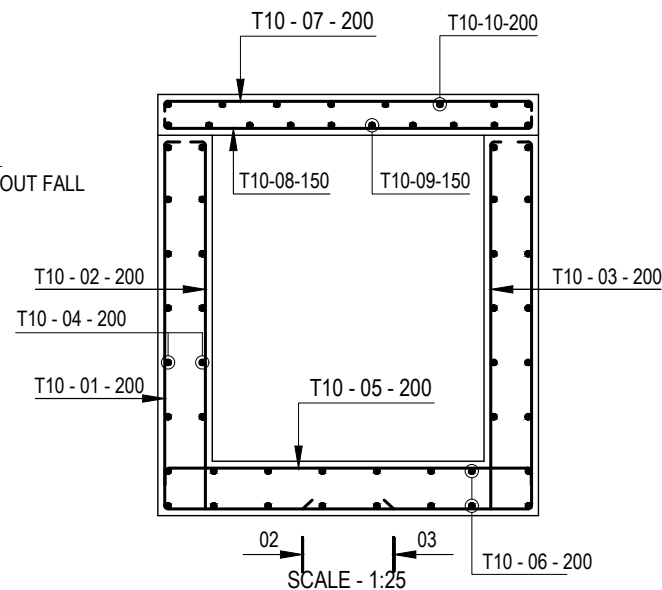


SECTION X- X

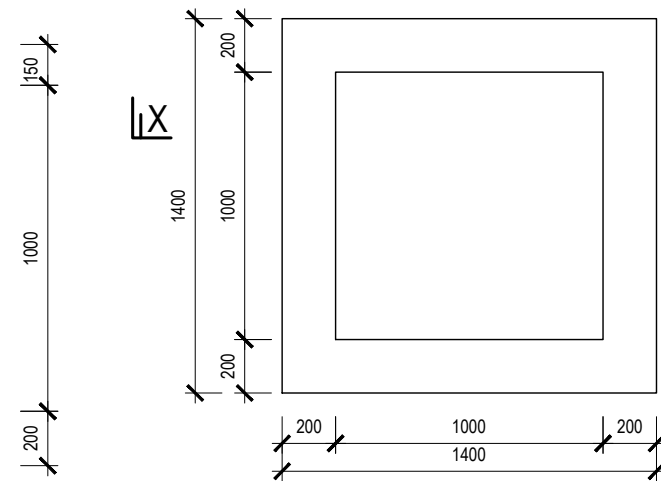


PLAN

IMPROVEMENT OF GROUND WATER SYSTEM IN GDH.THINADHOO

DRAWING TITLE	CONTRACTOR		EMPLOYER		ISLAND NAME: GDH.THIN	
	SIERRA CONSTRUCTION (PVT) LTD 112,HAVELOCK ROAD, COLOMBO 05,SRI LANKA.		MALDIVES ROAD DEVELOPMENT CORPORATION LIMITED			
TATION DETAILS INADHOO	DRAWN BY : G.R.WIJESEKARA		CHECKED BY:		SCALE :	As Shown
	SIGNATURE :		SIGNATURE :		DRAWING NUMBR	GWS / THD/ PS/ 08

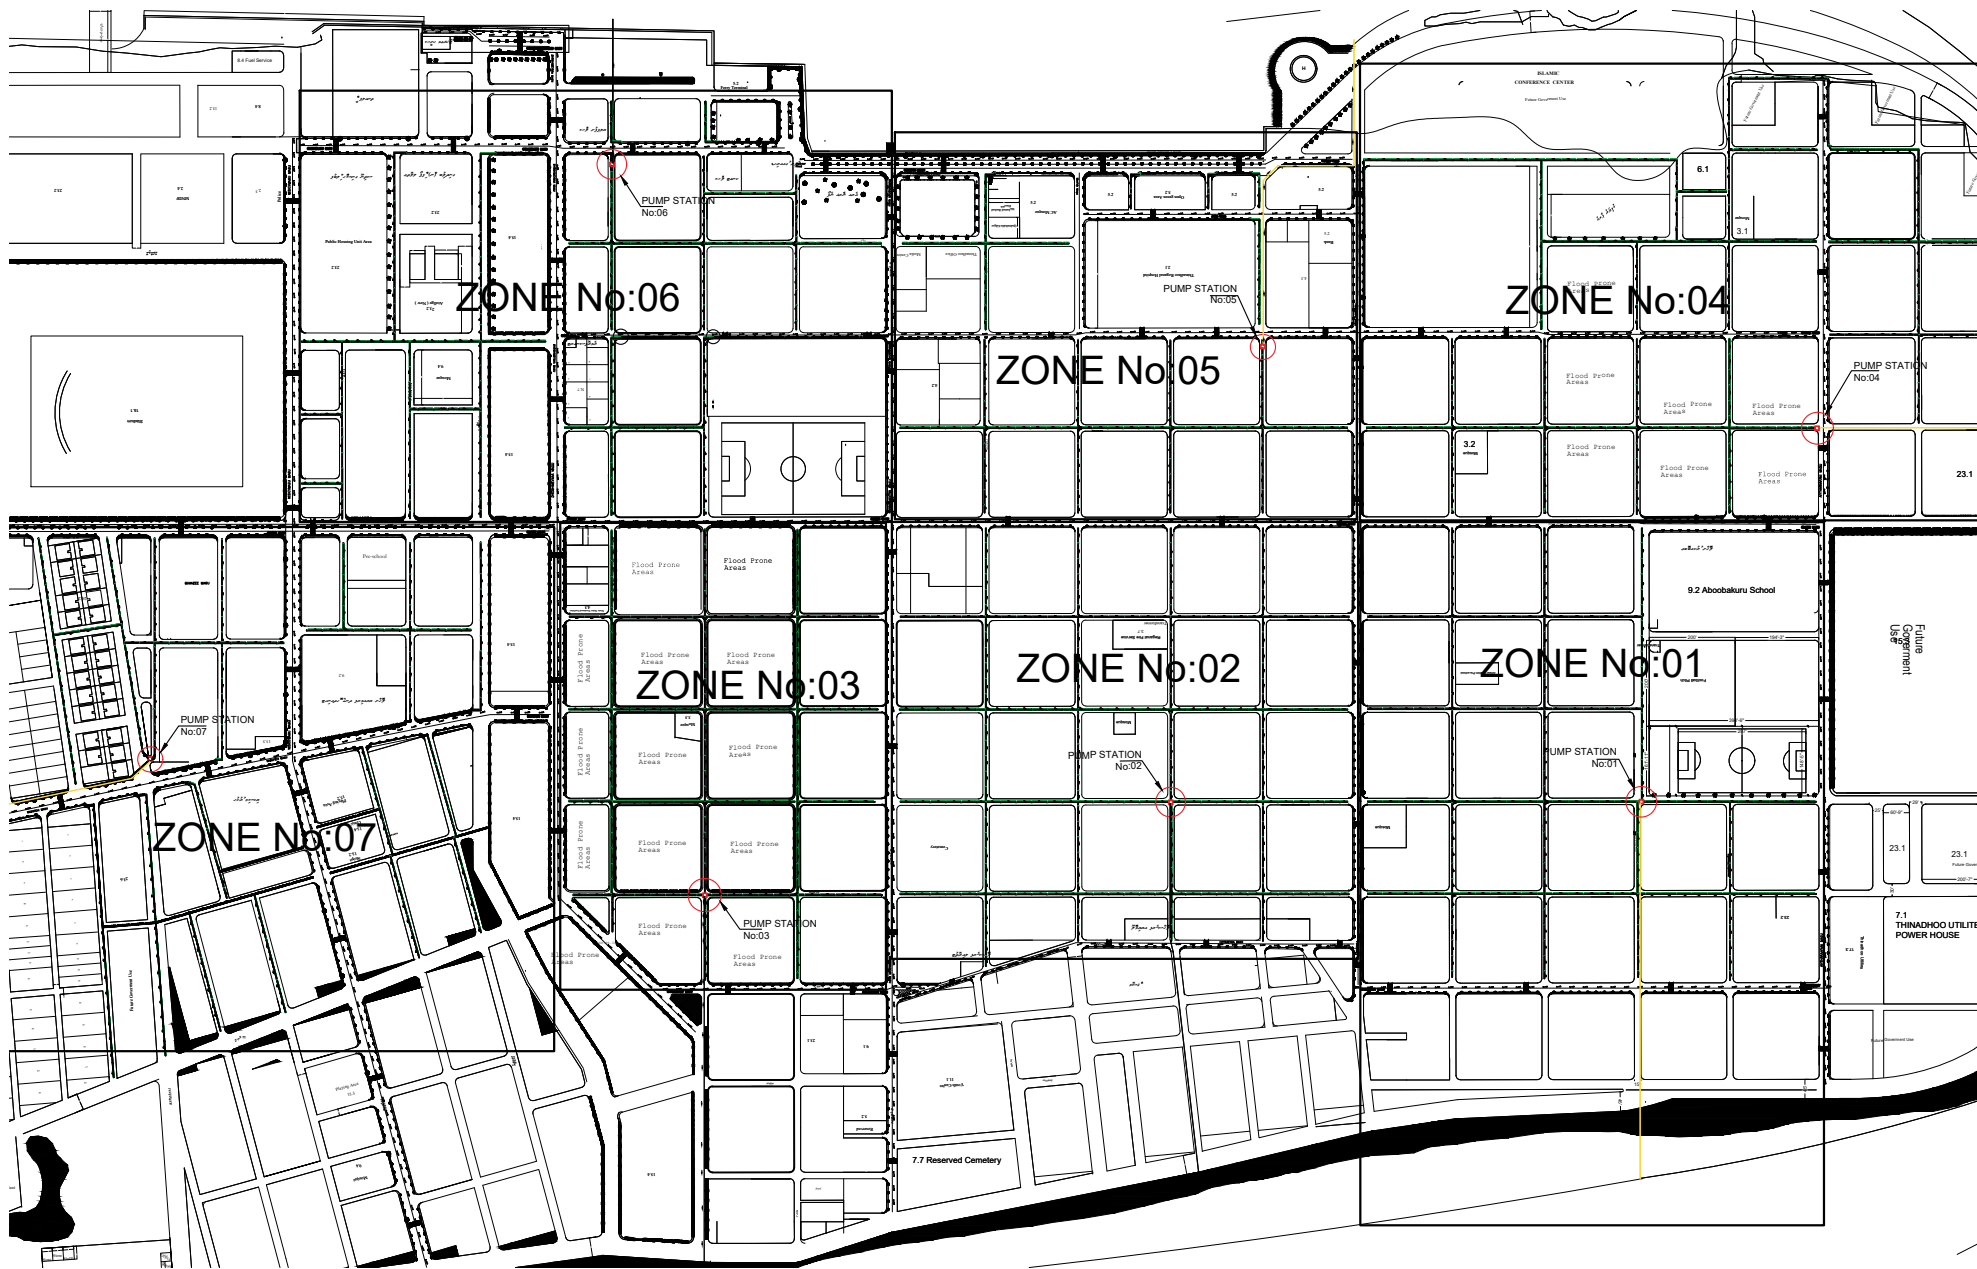

IMPROVEMENT OF GROUND WATER SYSTEM IN GDH.THINADHOO

<div>DRAWING TITLE</div> <div>D WATER SYSTEM</div> <div>INADHOO</div>	<div>CONTRACTOR</div> <div>SIERRA CONSTRUCTION (PVT) LTD</div> <div>112,HAVELOCK ROAD,</div> <div>COLOMBO 05,SRI LANKA.</div> <div>sierra</div>		<div>EMPLOYER</div> <div>MALDIVES ROAD</div> <div>DEVELOPMENT CORPORATION</div> <div>LIMITED</div> <div>MRDC</div> <div>MALDIVES</div> <div>ROAD DEVELOPMENT</div> <div>CORPORATION LTD</div>		<div>ISLAND NAME: GDH.THIN</div>	
	<div>DRAWN BY : G.R.WIJESEKARA</div>		<div>CHECKED BY:</div>		<div>CHECKED BY:</div>	
	<div>SIGNATURE :</div>		<div>SIGNATURE :</div>		<div>SIGNATURE :</div>	
					<div>SCALE :</div>	<div>As Shown</div>
					<div>DRAWING</div> <div>NUMBER</div>	<div>GWS / THD/ PS/ 09</div>