


TYPICAL FENCE DETAIL  
SCALE 1:50

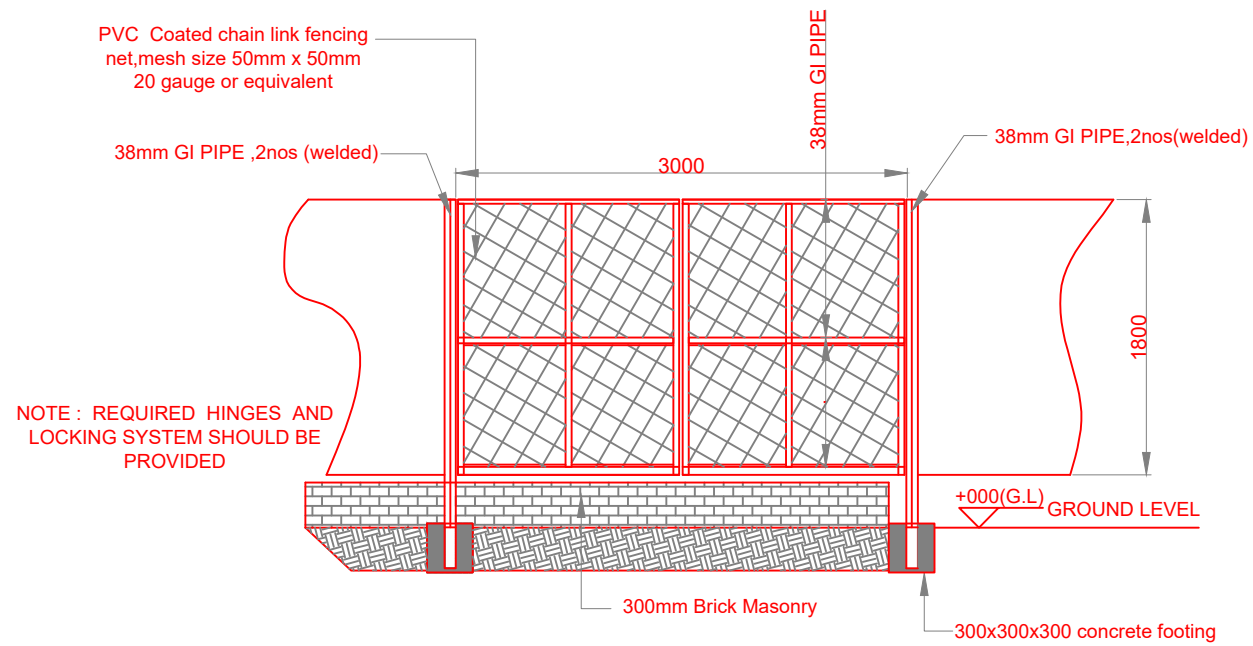

GATE DETAIL  
SCALE 1:50

VVP

VIVEK V. PAGNIS  
(STRUCTURAL ENGINEER)

1. ALL DIMENSIONS ARE IN MM UNLESS AND OTHERWISE SPECIFIED.

				CLIENT	MINISTRY OF ENVIRONMENT AND ENERGY MALDIVES REPUBLIC OF MALDIVES			
				PROJECT	PROVISION OF RAINWATER HARVESTING SYSTEM IN 8 ISLANDS			
				ASSIGNMENT	CONSULTANCY SERVICES FOR DESIGN AND SUPERVISION OF RAINWATER HARVESTING SYSTEM IN GA. NILANDHOO, GA. MAAMENDHOO, GA. KONDEY, GDH. NADELLA, GDH. HOADEHDHOO, GDH. FIYOARI, GDH. RATHAFANDHOO, GDH. FAREMAATHODAA, MALDIVES (PACKAGE - 5)			
No.	DESCRIPTION	BY	DATE	APPR.	DRAWING TITLE TYPICAL DRAWING OF BOUNDARY WALL			
REVISION					APPROVED	CHECKED	DESIGNED	DRAWN
CONSULTANT SHAH TECHNICAL CONSULTANTS PVT. LTD., INDIA IN ASSOCIATION WITH DEVELOPMENT TECHNOLOGIES MALDIVES, MALDIVES					VVP	SSS	SPP	SSN
SCALE AS SHOWN		DATE FEB 2018		DRAWING NUMBER WS/TYP/01		REVISION 0		