



RECHARGE STRUCTURE

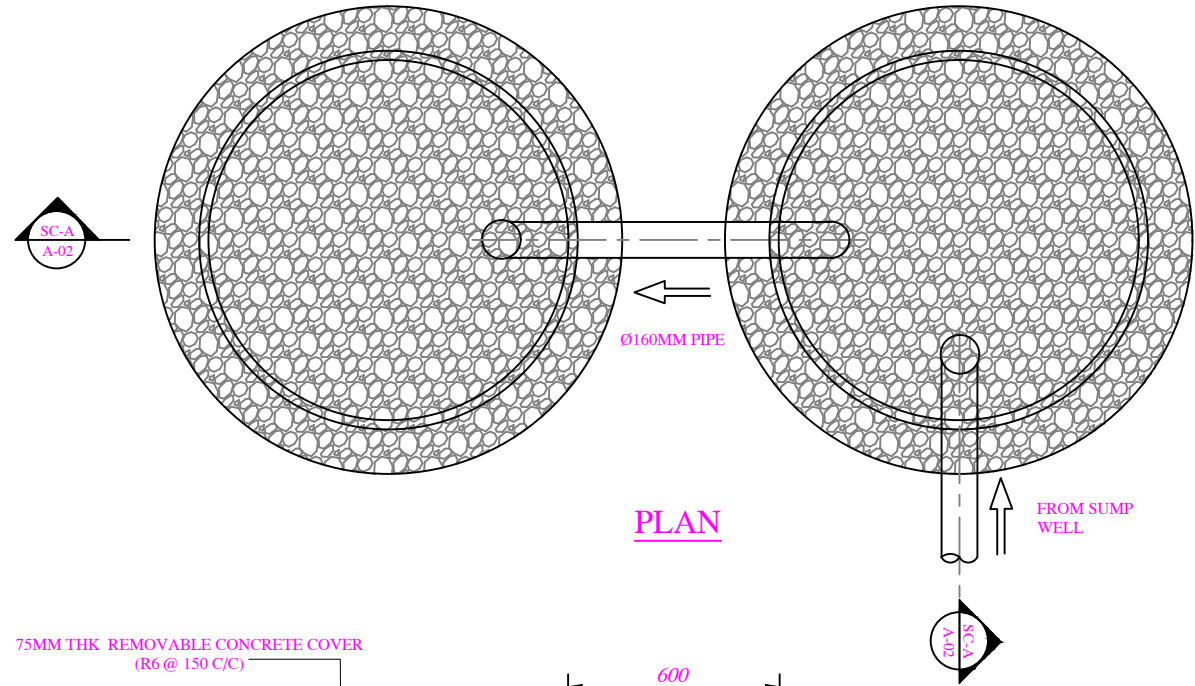

PLAN

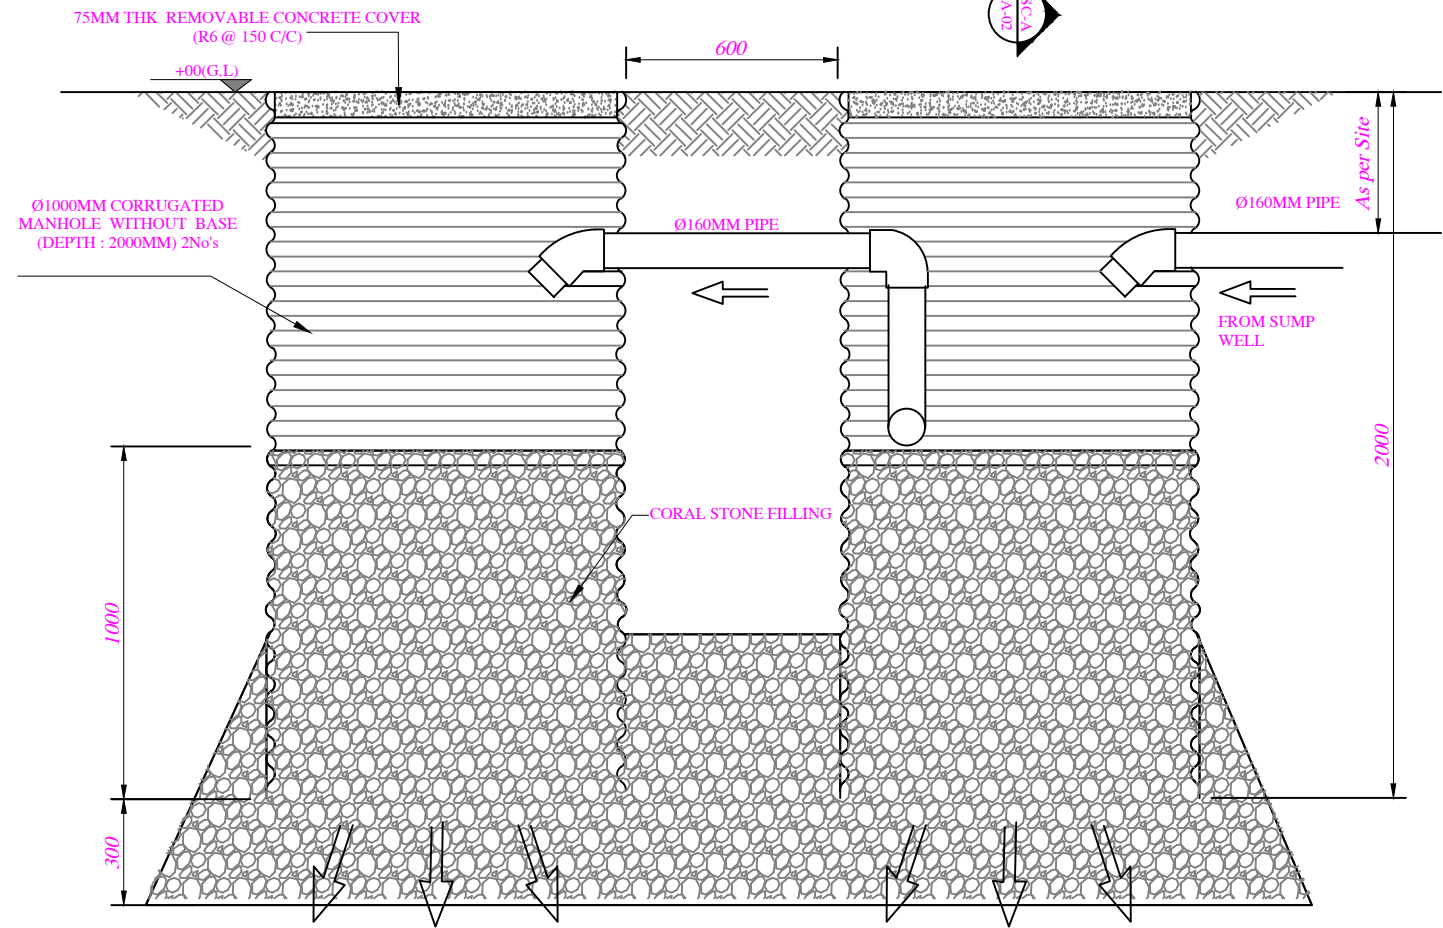

SECTIONAL ELEVATION A-A

1. ALL DIMENSIONS ARE IN MM UNLESS AND OTHERWISE SPECIFIED.

--	--	