



**GENERAL NOTES**

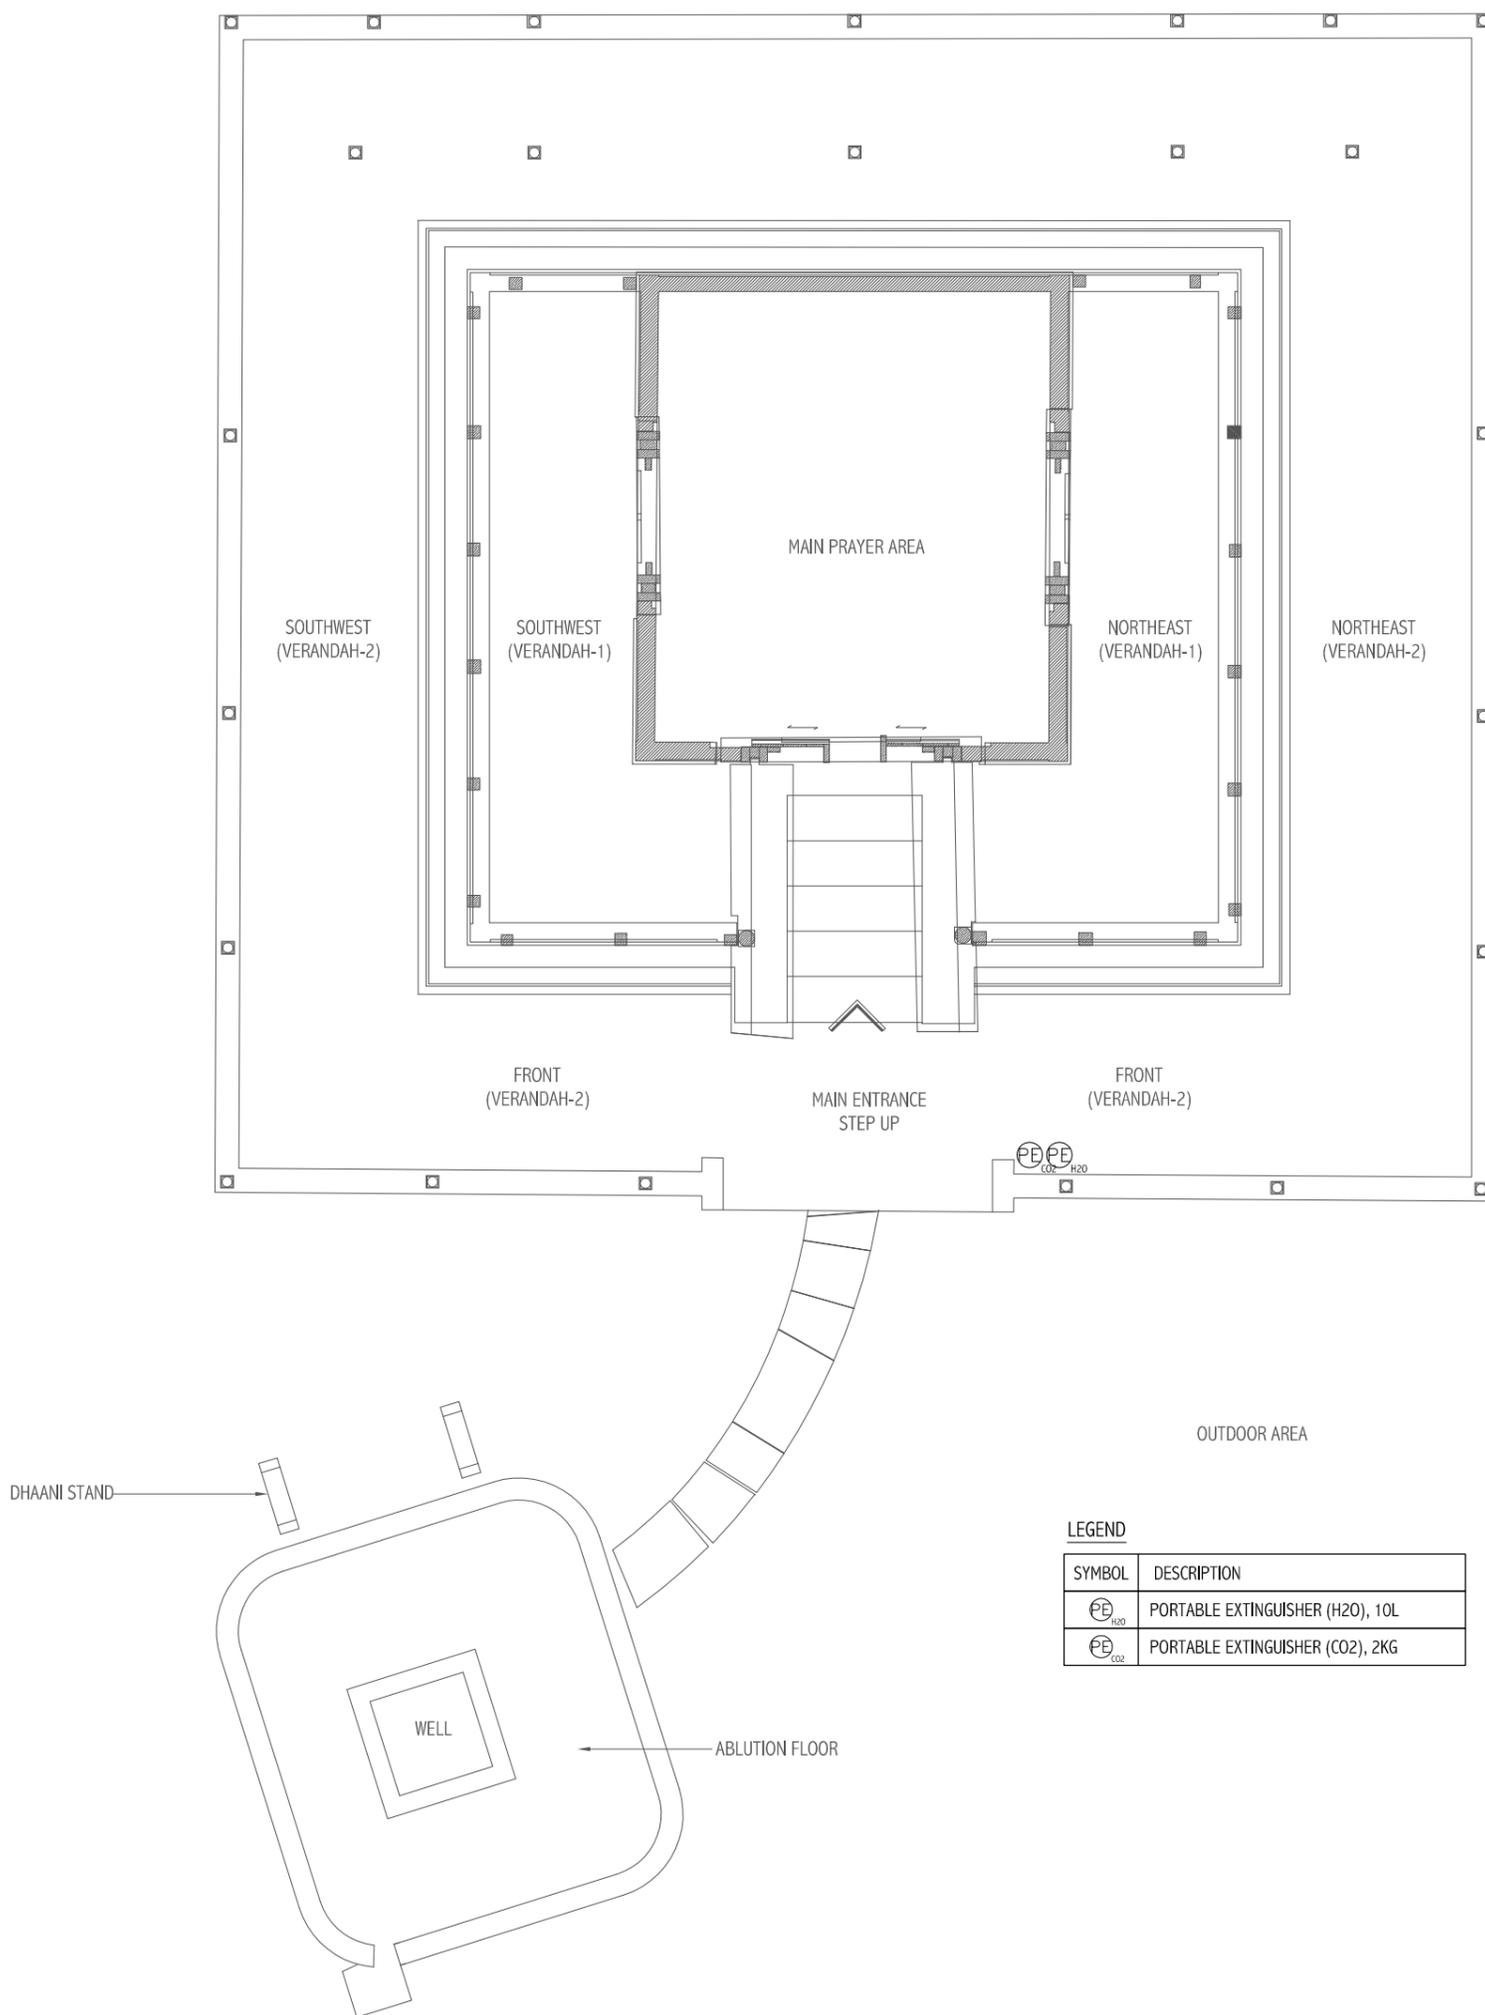

**LEGEND**

SYMBOL	DESCRIPTION
	PORTABLE EXTINGUISHER (H2O), 10L
	PORTABLE EXTINGUISHER (CO2), 2KG

**FIRE FIGHTING LAYOUT**  
SCALE 1:50

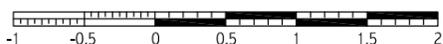

Revision	Date	Drawn By	Checked By
-	-	-	-

Client:  
**MINISTRY OF CULTURE, ARTS & HERITAGE**

Project Title:  
**KALHUVAKARU MOSQUE RELOCATION**

Building Name:  
**KALHUVAKARU MOSQUE**  
Drawing Title:  
**FIRE FIGHTING LAYOUT : MOSQUE**

Scale:  
**1:50**

Discipline:  
**MEP**

Stage:  
**SUBMISSION**

Original Drawn By: **LAESHA** Date: **FEBRUARY 2019**  
Checked By: **HUSSAIN** Design By: **-**

Drawing Number: **36-101**

Revision Number:  
**R00**

File Name:  
K3-36-101R00.dwg

H, Sakeena Manzil, 6th flr  
Medhuziyaarai Magu  
Malé 20127  
Republic of Maldives

Tel: 960 3318452  
Fax: 960 3310317  
E-Mail: gedor@gedor.com.mv  
Webpage: gedor.com.mv



This drawing should be used only for the project mentioned on this sheet.