

COASTAL PROTECTION OF
TH.VANDHOO

Client: MNPHI
Project Number: RV(2019)/037

Date: December 2020
Architect: Hassan Shiraz
Engineer: Hassan Shiraz
Drawn by: Hassan Shiraz
Services: Hassan Shiraz
Interior: Hassan Shiraz

Rev no	Date
01	12/12/2020
02	12/12/2020
03	12/12/2020




RIYAN PRIVATE LIMITED

t: +9603315049 f: +9603310776
e: info@riyan.com.mv
w: www.riyan.com.mv
3rd floor, H. Azumi, Ameenemaguu, Male'

Title: COASTAL PROTECTION
LAYOUT OPTION 3

Page: A03/09

The contents of these drawings remain as a property of Riyan Private Limited. Any use other than those expressly stated is a violation of this copyright

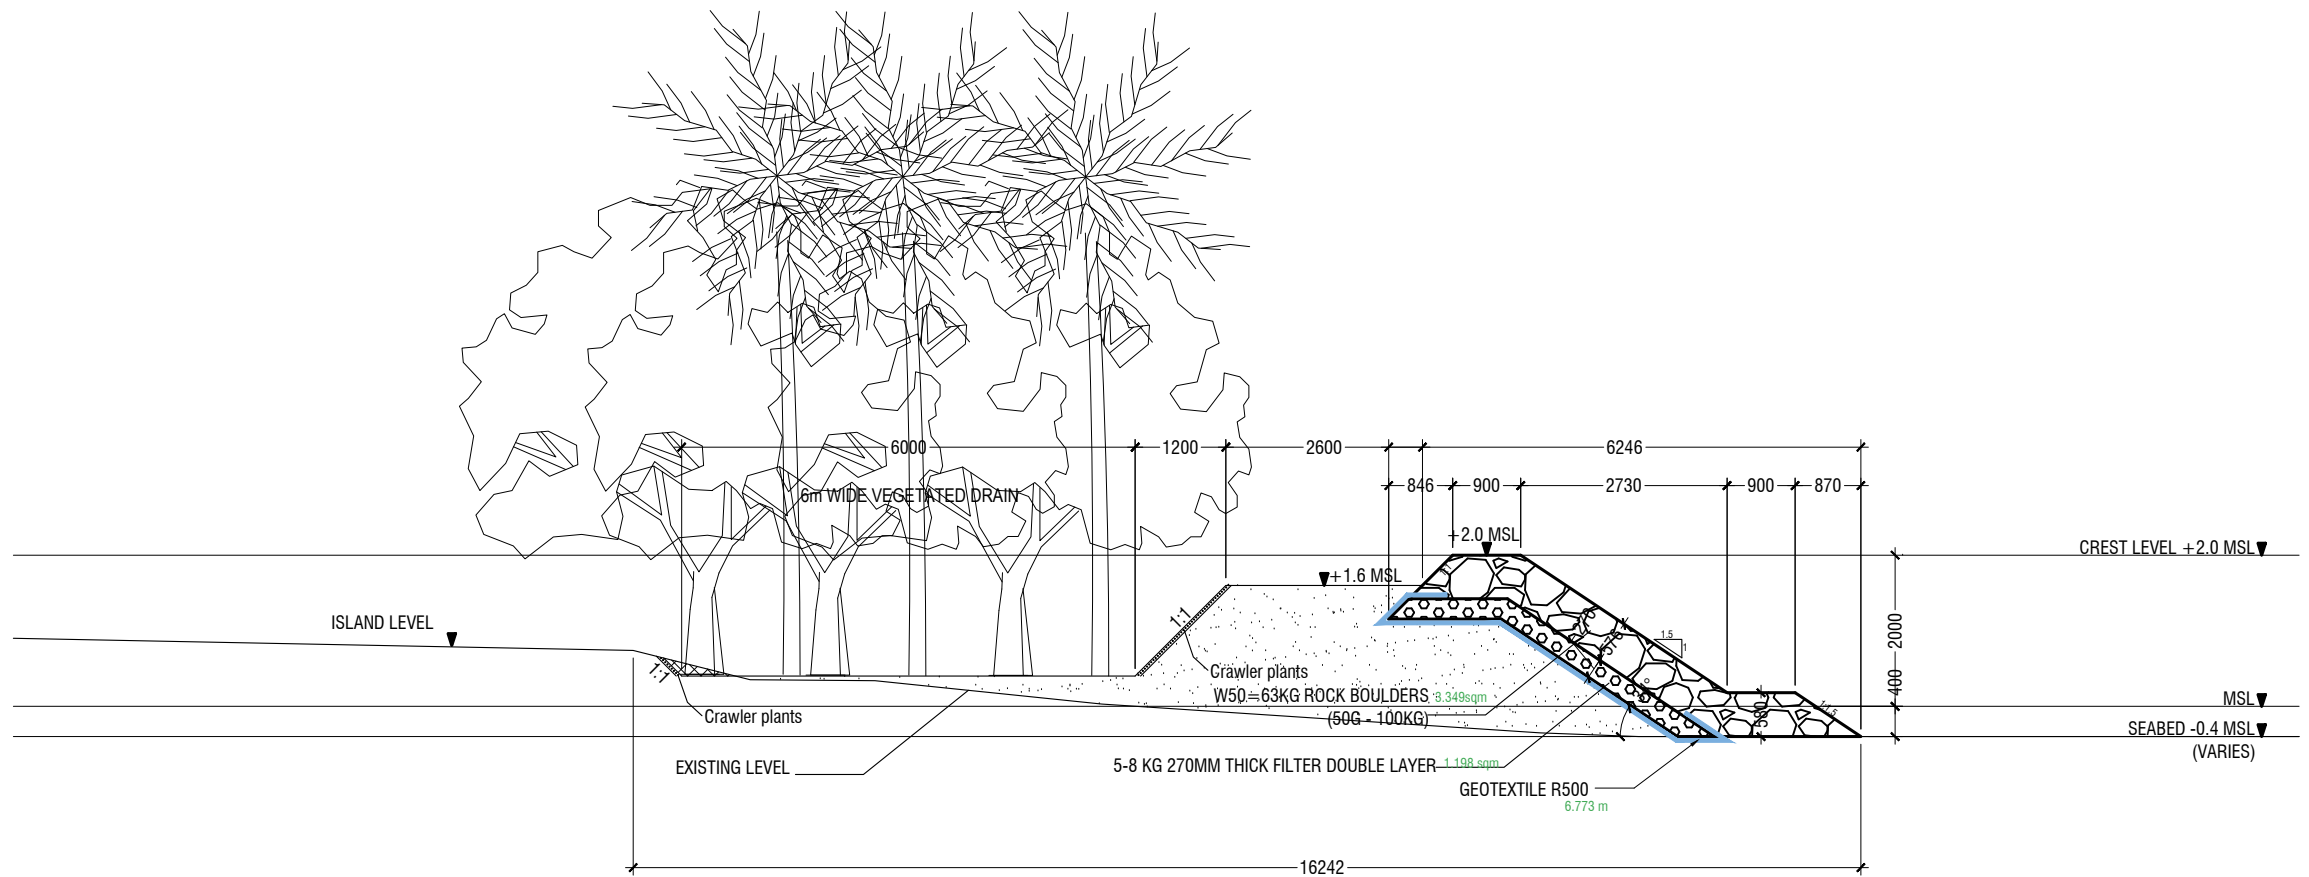

TYPICAL ROCK BOULDER REVETMENT RV1

SCALE 1:100

0 0.5 1 2 3 4 5

COASTAL PROTECTION OF
TH. VANDHOO

Client: MNPHI

Project Number: R/2019/037

Date: December 2020

Architect: Hassan Shiraz

Engineer: Hassan Shiraz

Drawn by: Hassan Shiraz

Services: Hassan Shiraz

Rev no

Date




RYAN PRIVATE LIMITED

t: +9603315049 f: +9603310776
e: info@ryan.com.mv
w: www.ryan.com.mv
3rd floor, H. Azum, Ameenemagui, Male


Title: Typical Sections

Page: A08/09

The contents of these drawings remain as a property of RYAN PRIVATE LIMITED. Any use other than those expressly stated is a violation of this copyright.

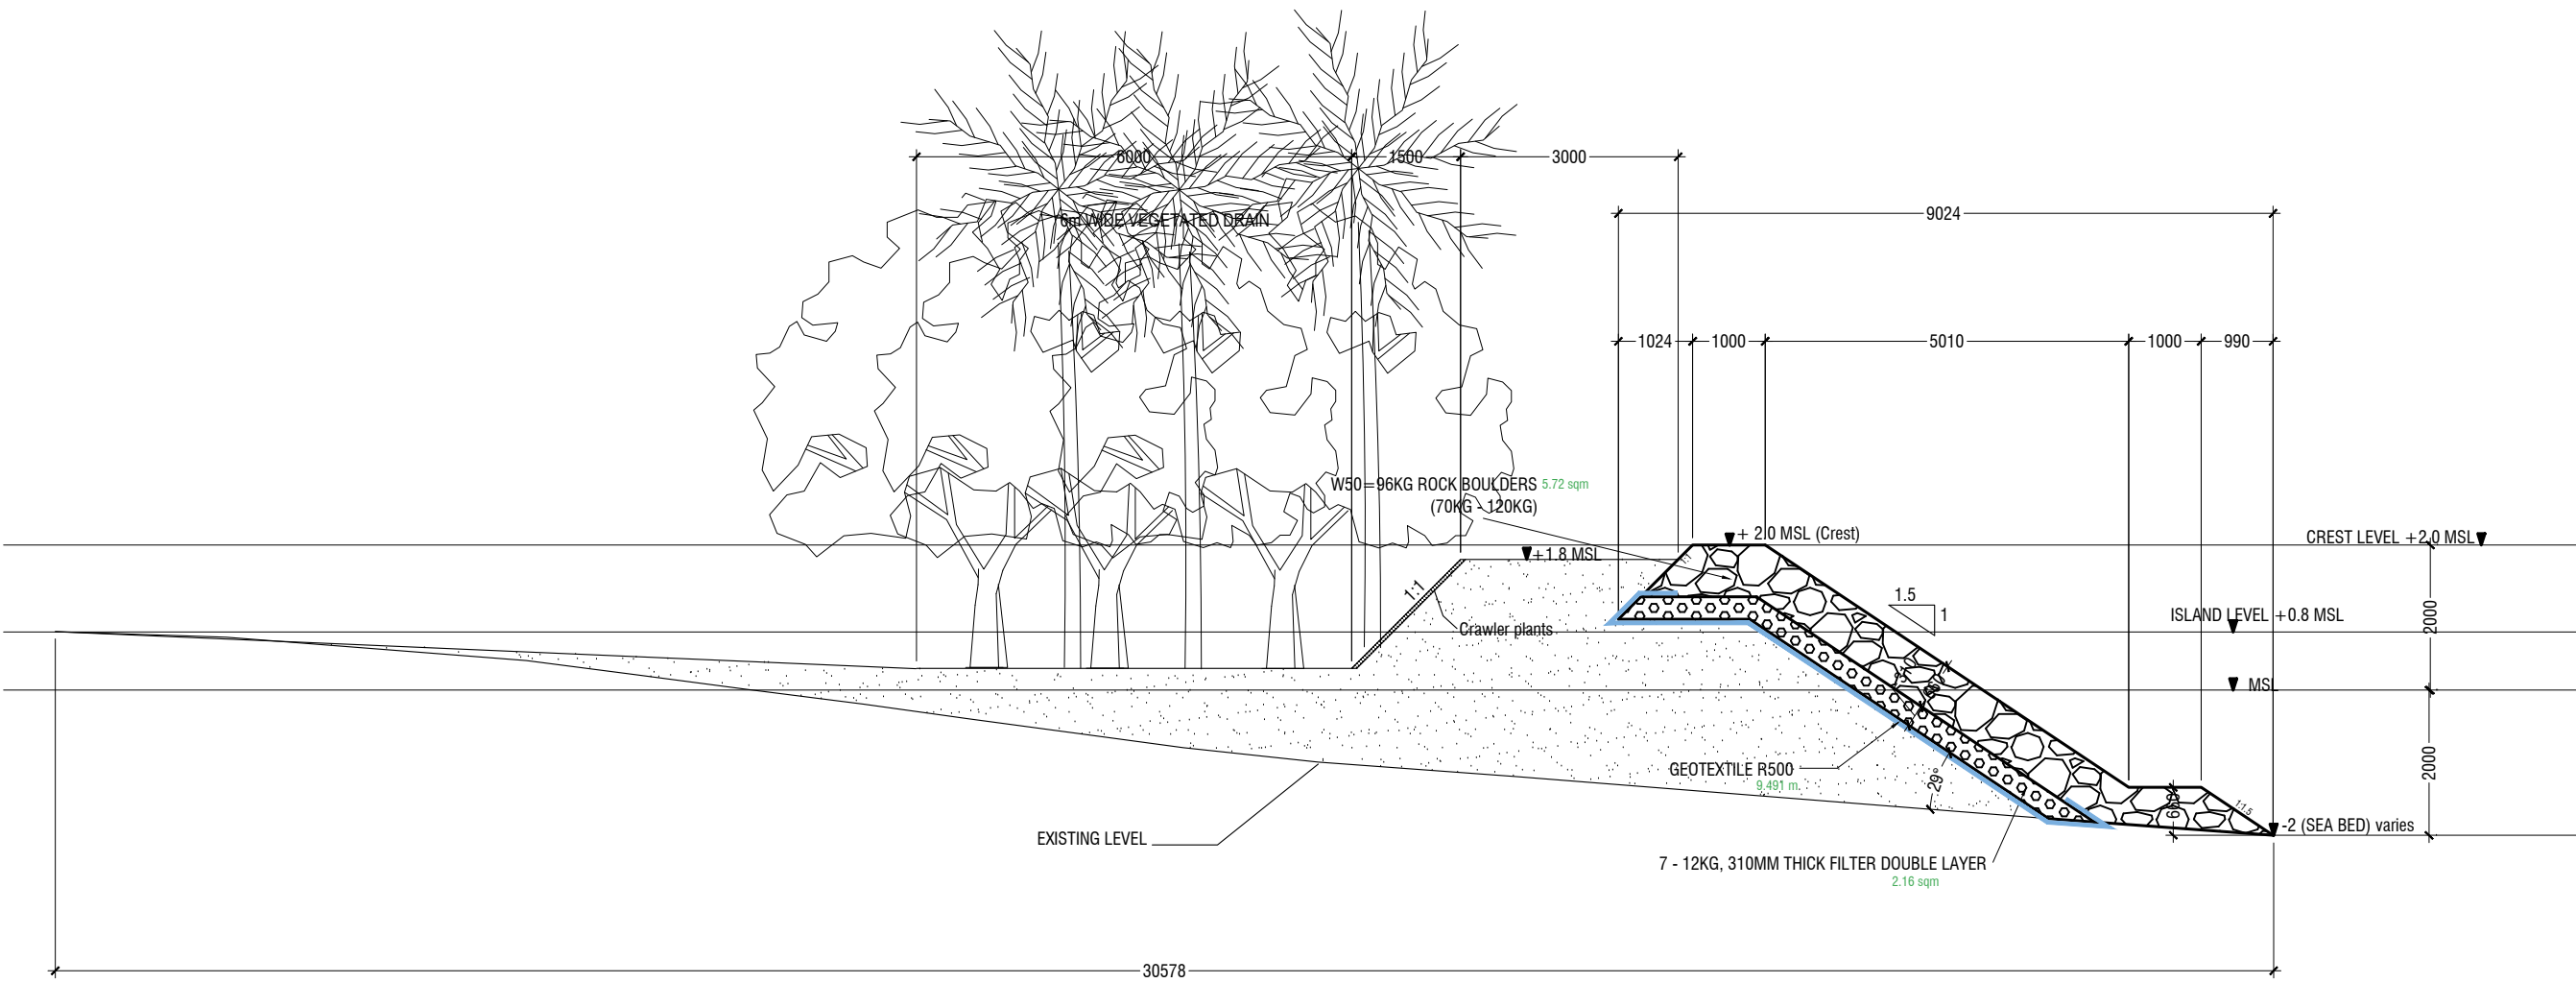

TYPICAL ROCK BOULDER REVETMENT RV2

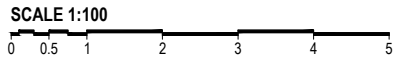

COASTAL PROTECTION OF
TH. VANDHOO

Client: MNPHI

Project Number: R/2019/037

Date: December 2020

Architect: Hassan Shiraz

Engineer: Hassan Shiraz

Drawn by: Hassan Shiraz

Services: Interior

Rev no

Date


RIYAN PRIVATE LIMITED

t: +9603315049 f: +9603310776
e: info@riyan.com.mv
w: www.riyan.com.mv
3rd floor, H. Azum, Ammeenemogu, Male


Title: Typical Sections

Page: A09/09

The contents of these drawings remain as a property of Riyan Private Limited. Any use other than those expressly stated is a violation of this copyright.

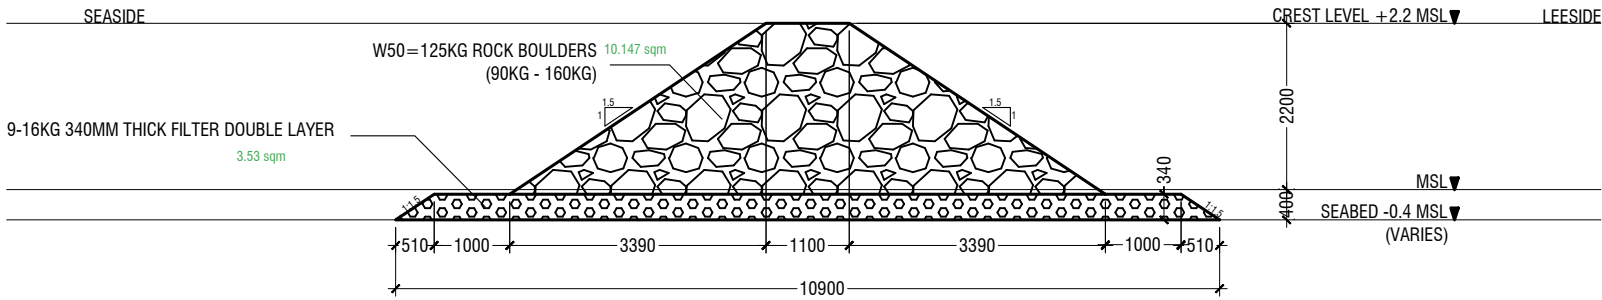

TYPICAL ROCK BOULDERS BREAKWATER BW2 (DETACHED)

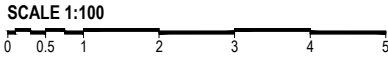

COASTAL PROTECTION OF
TH.VANDHOO

Client: MNPHI

Project Number: R/2019/037

Date: December 2020

Architect :

Engineer : Hassan Shiraz

Drawn by :

Services :

Interior : -

Rev no

Date



RIYAN PRIVATE LIMITED

t: +9603315049 f: +9603310776
e: info@riyan.com.mv
w: www.riyan.com.mv
3rd floor, H. Azum, Ameenemaguu, Male'

Title: Typical Sections

Page: A05/09

The contents of these drawings remain as a property of Riyan Private Limited. Any use other than those expressly stated is a violation of this copyright