


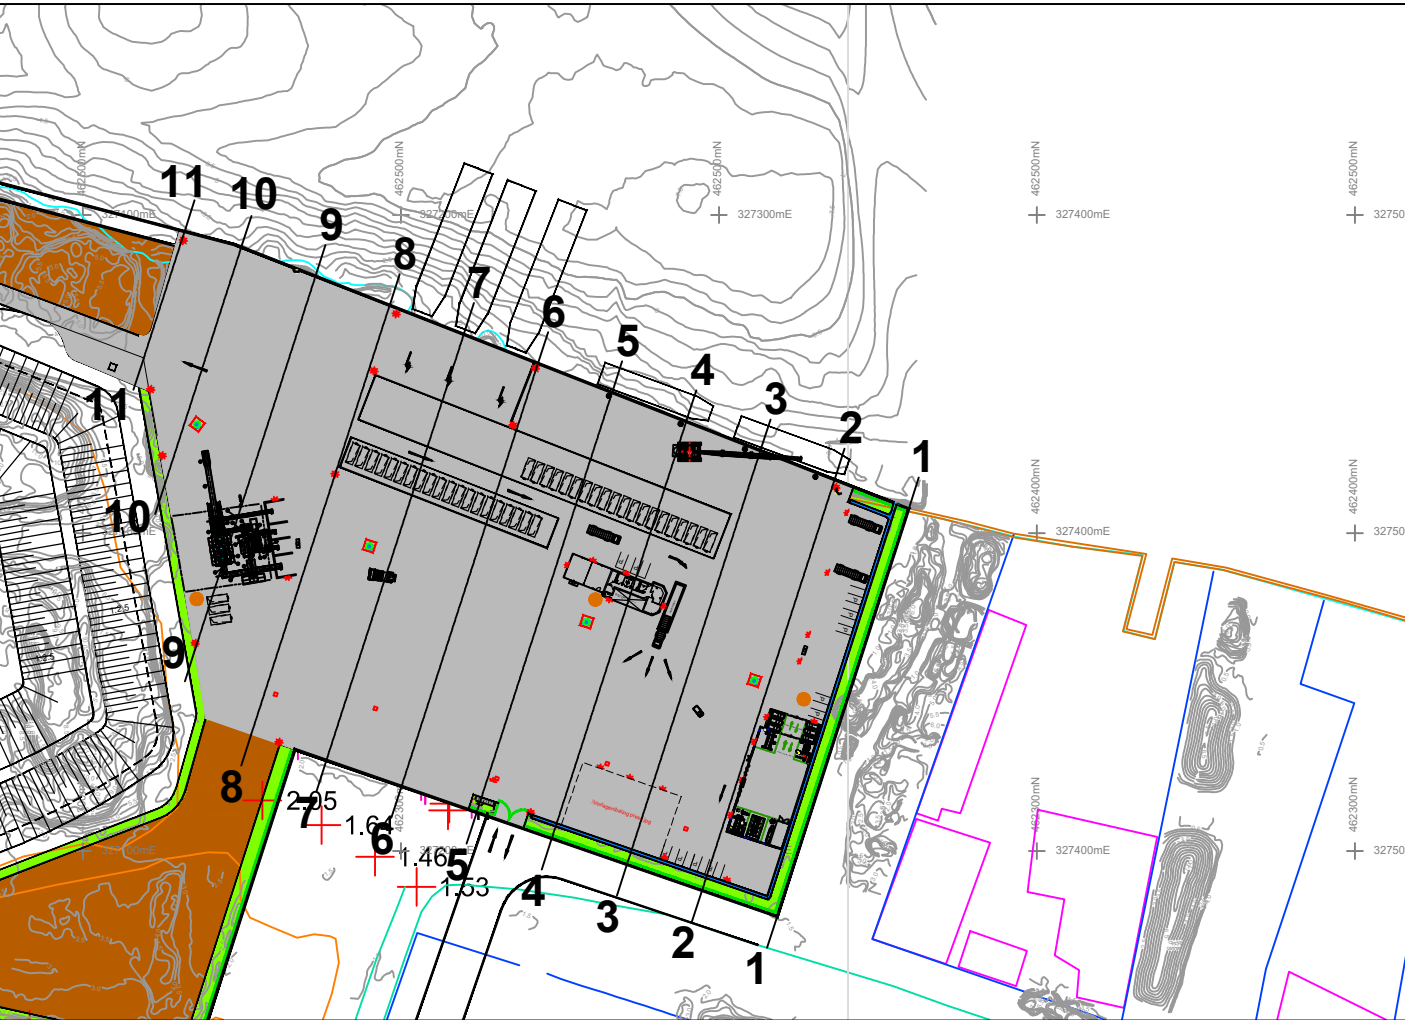

LEGEND	
	ORIGINAL SURFACE
	PLAN SURFACE



		Water Solutions Pvt Ltd 1st Floor, Ma Fas eni, Ameenee Magu, Male' 20205, Republic of Maldives Tel: +960 334 1643 / +960 330 1643 Fax: +960 333 1643 Email: info@water-solutions.biz				Kocks Consult GmbH Stegemannstr. 32 - 38 D-56068 Koblenz Tel: +49 261 1302-0 Fax: +49 261 1302-400 Email: info@kocks-ing.de	
	Name			Date			
Designed	Kasdarli / Gajurel			April 2018			
Drafted	Deubel			April 2018			
Checked	Kasdarli / Gajurel			April 2018			
Project No.	213 - 68524						

Client	Ministry of Environment and Energy			
Project Title	Consultancy Services for Feasibility Study for an Intergrated Solid Waste Managment System for Zone III (including Greater Malé) and Preparation of Engineering Desing of the Regional Waste Managment Facility at Thilafushi			
Design phase	Detail Desing Harbour Rehabilitation			
Contents	Longitudinal Profile 5-5			
Scale	1 : 150			
Drawing No.	6.2.5	Paper	297 x 1168	