


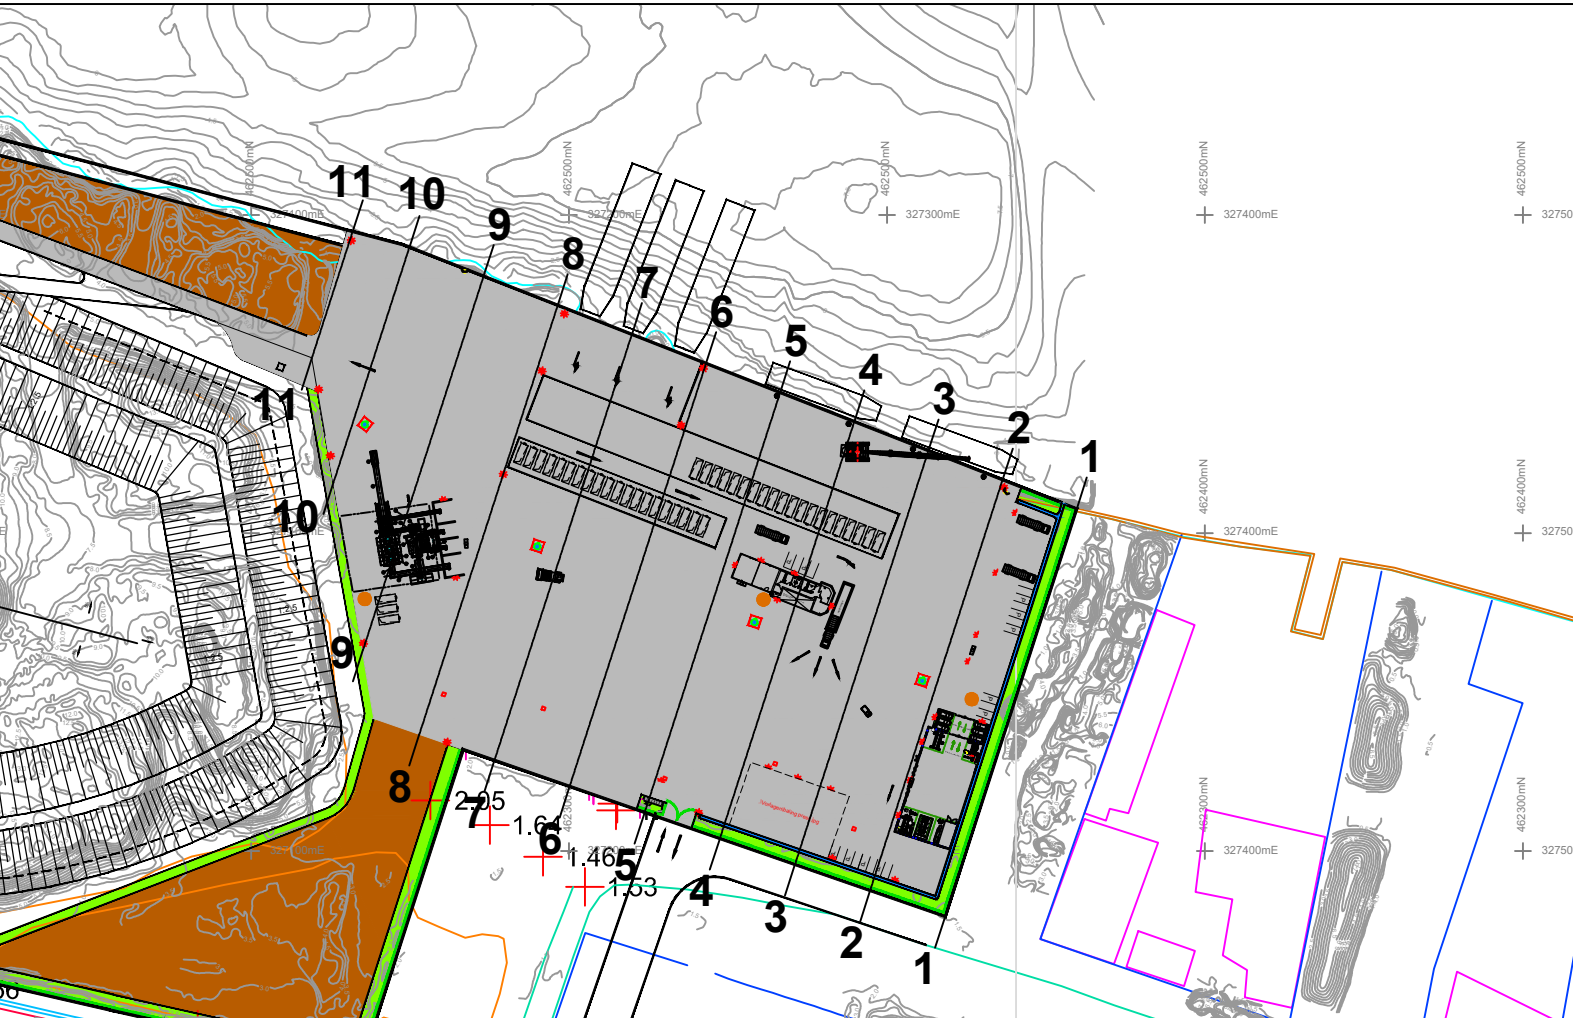




LEGEND	
<div></div>	ORIGINAL SURFACE
<div></div>	PLAN SURFACE



	<b>Water Solutions Pvt Ltd</b> 1st Floor, Ma.Fas eni, Ameenee Magu, Male/ 20205, Republic of Maldives Tel: +960 334 1643 / +960 330 1643 Fax: +960 333 1643 Email: info@water-solutions.biz			<b>Kocks Consult GmbH</b> Stegemannstr. 32 - 38 D-56068 Koblenz Tel: +49 261 1302-0 Fax: +49 261 1302-400 Email: info@kocks-ing.de		
		<b>Name</b>			<b>Date</b>	
	Designed	Kasdarli / Gajurel			April 2018	
	Drafted	Deubel			April 2018	
	Checked	Kasdarli / Gajurel			April 2018	
Project No.	213 - 68524					

Client		<div>Ministry of Environment and Energy</div>		<div><div></div></div>
Project Title		Consultancy Services for Feasibility Study for an Intergrated Solid Waste Managment System for Zone III (including Greater Malé) and Preparation of Engineering Desing of the Regional Waste Managment Facility at Thilafushi		
Design phase		Detail Desing Harbour Rehabilitation		
Contents		Longitudinal Profile 2-2		
Scale		1 : 150		
Drawing No.		6.2.2	Paper	297 x 1168