

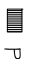
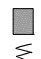





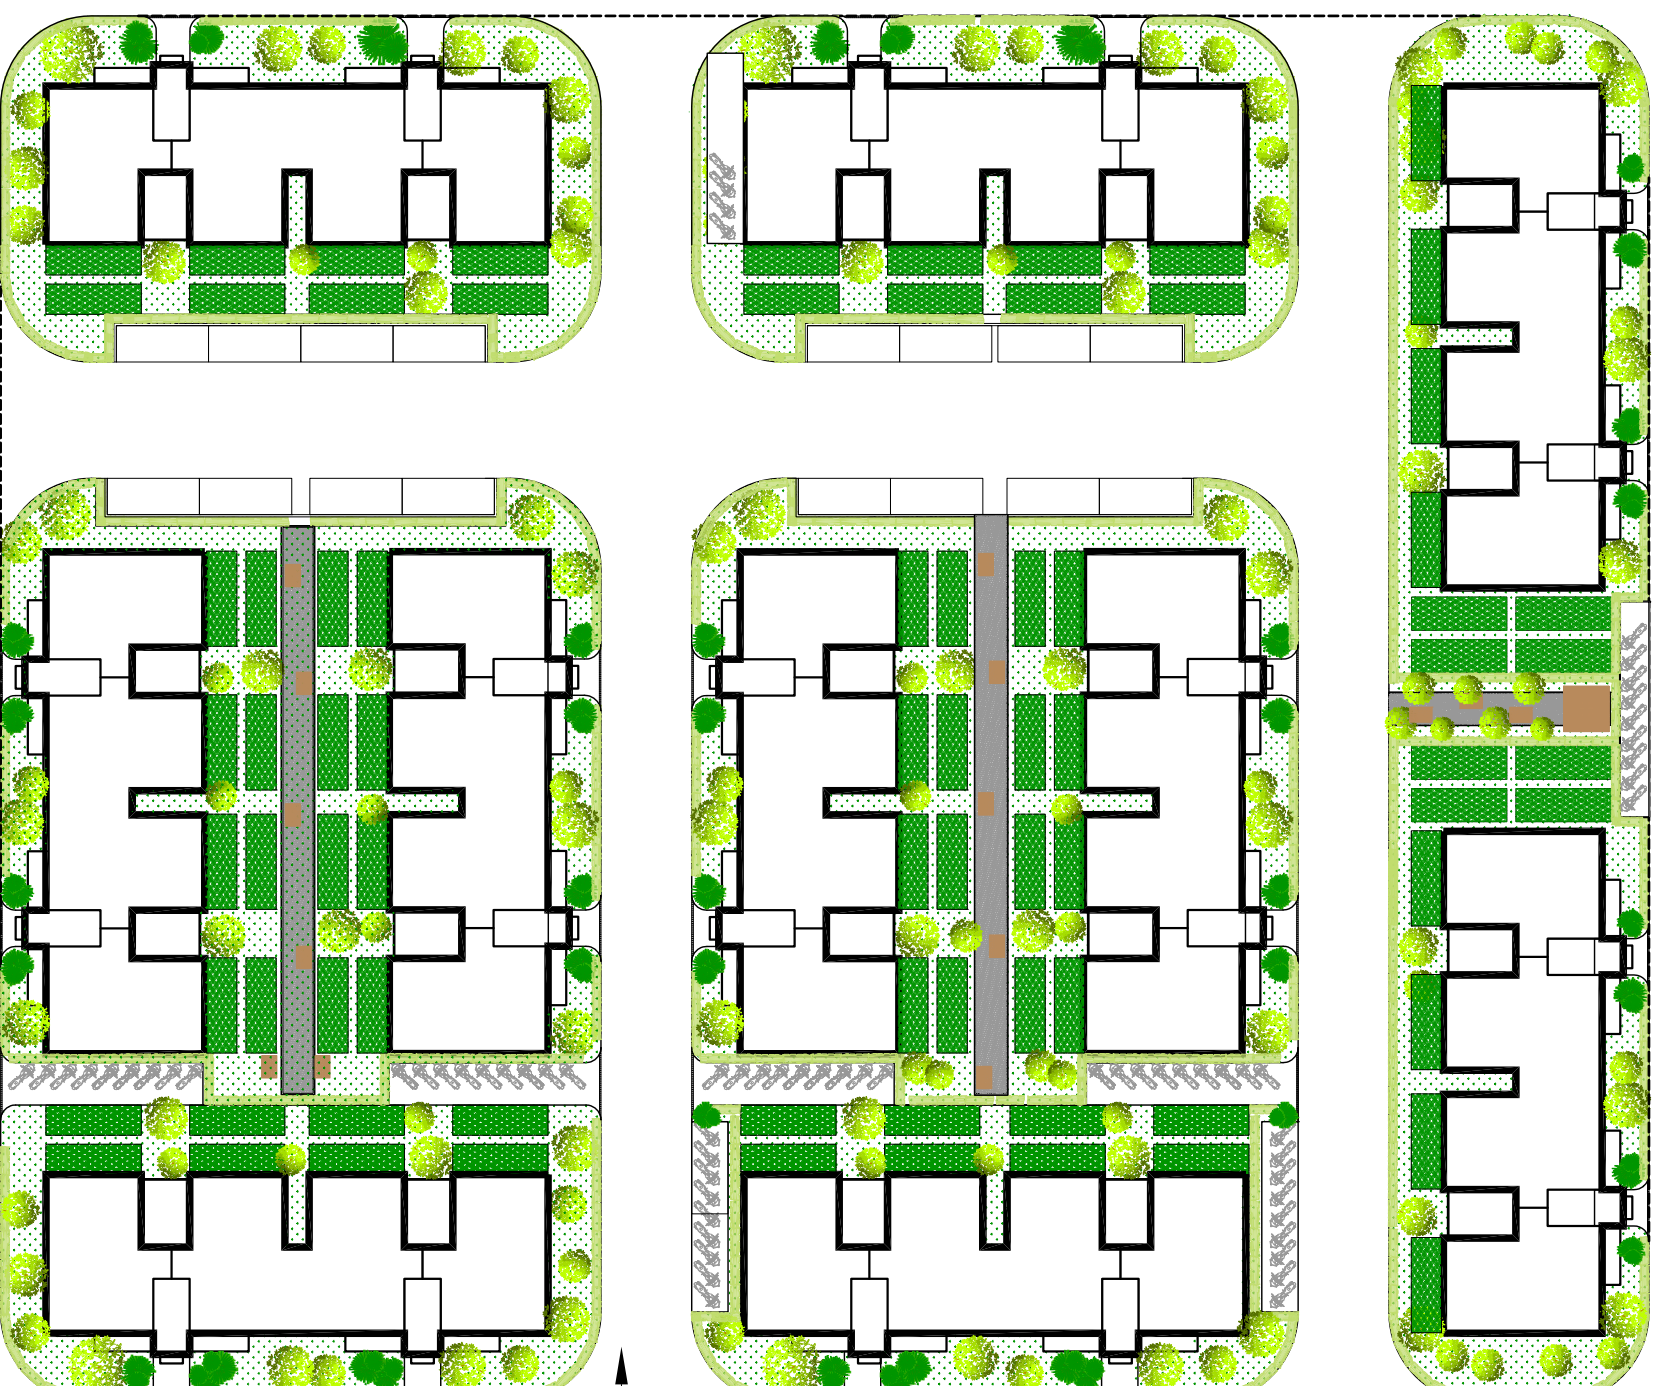


LEGEND:

-  AVENUE TREE
-  PRIVATE GARDEN
-  PAVING STONE RED
-  WHITE SAND
-  TRADITIONAL JOALI
-  SHRUBS EVENLY TRIMMED AT 1200 MM
-  FERNS
-  GRASS
-  UNDHOALIGE

PROPOSED PLOT FOR
SPORTS FACILITY
DEVELOPMENT



PLOT OUTLINE

REGULAR ROAD PAVING ON
INTERNAL ROAD

FUVAHMULAH SITE 2- DHIGUVAADU
SCALE 1:500