


L04-MAGOODHOO

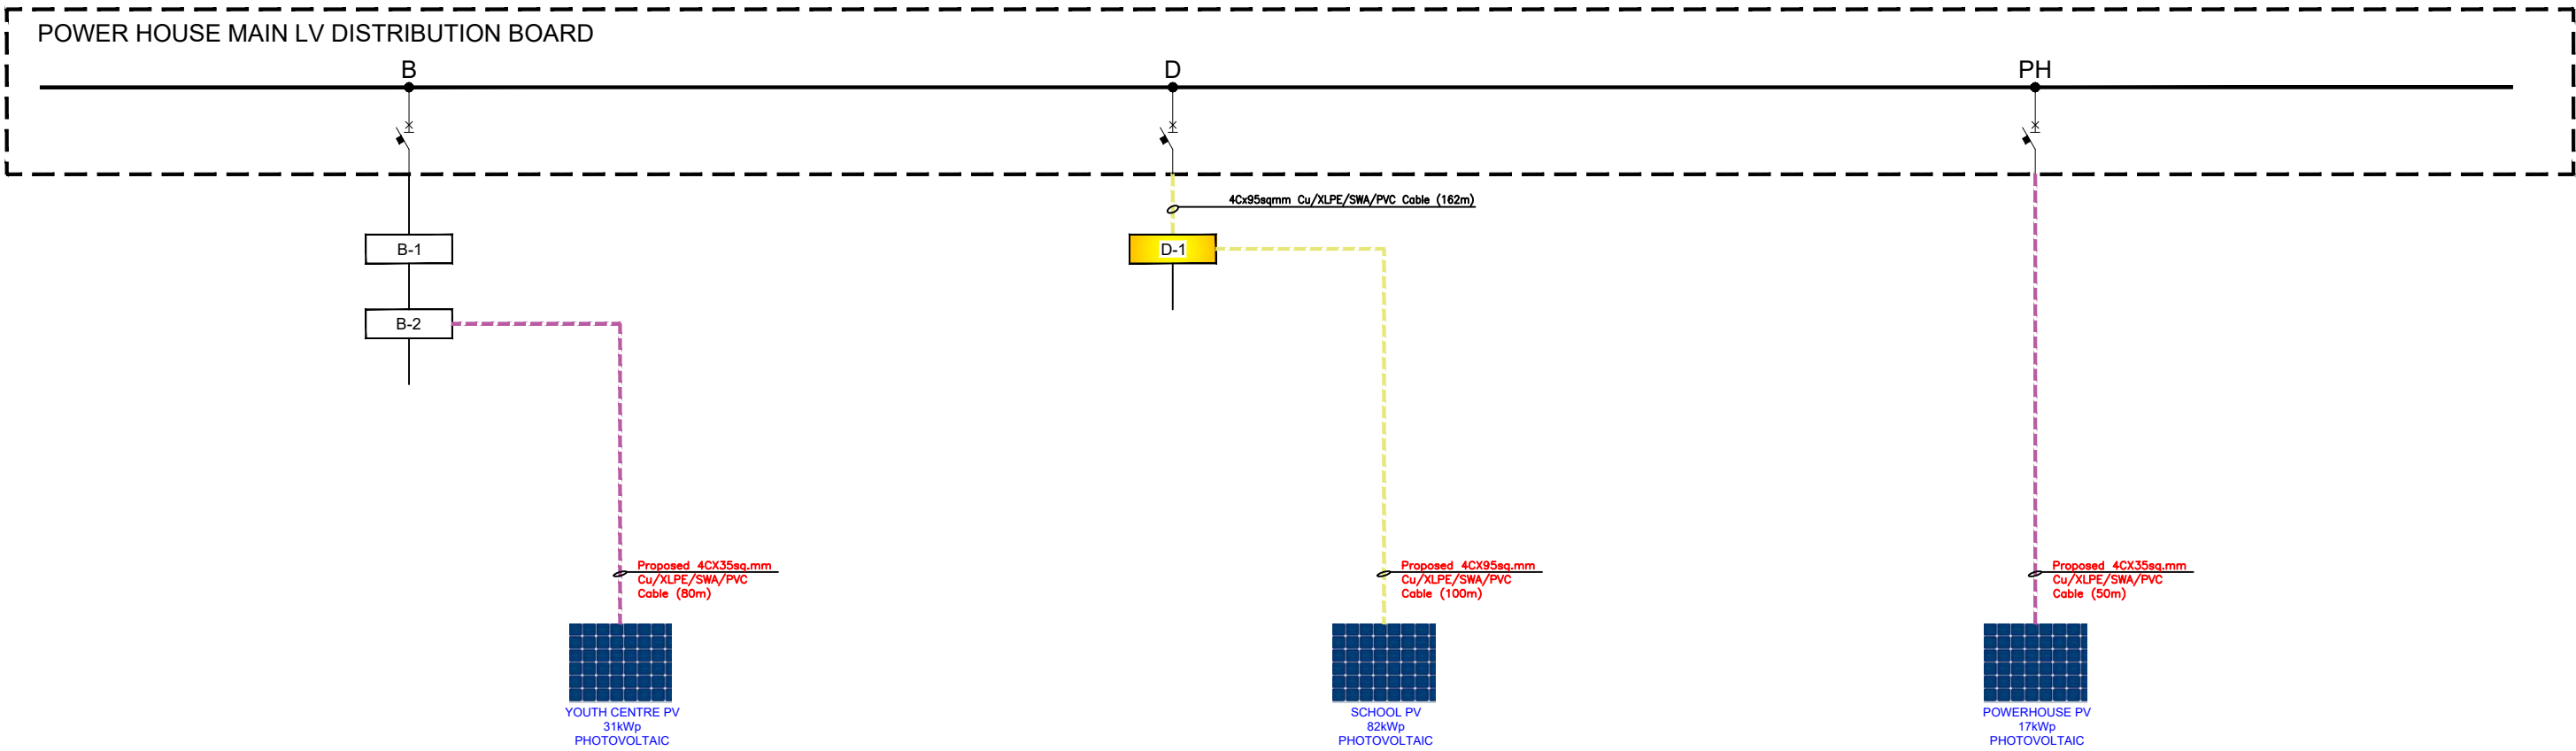

LEGEND:-

SYMBOL	DESCRIPTION	QUANTITY
—	EXISTING Cable	-
---	PROPOSED 35sq.mm Cu/XLPE/SWA/PVC Cable	130m
---	PROPOSED 50sq.mm Cu/XLPE/SWA/PVC Cable	-
---	PROPOSED 70sq.mm Cu/XLPE/SWA/PVC Cable	-
---	PROPOSED 95sq.mm Cu/XLPE/SWA/PVC Cable	262m
---	PROPOSED 120sq.mm Cu/XLPE/SWA/PVC Cable	-
---	PROPOSED 150sq.mm Cu/XLPE/SWA/PVC Cable	-
---	PROPOSED 185sq.mm Cu/XLPE/SWA/PVC Cable	-
---	PROPOSED 240sq.mm Cu/XLPE/SWA/PVC Cable	-
---	PROPOSED 300sq.mm Cu/XLPE/SWA/PVC Cable	-
D/B	EXISTING DISTRIBUTION BOX	-
D/B	PROPOSED DISTRIBUTION BOX	-
D/B	EXISTING DISTRIBUTION BOX TO BE REPLACED	1
D/B	EXISTING DISTRIBUTION BOX TO BE MODIFIED	-

NOTES:-

- THESE DRAWINGS ARE PRELIMINARY AND ARE FOR TENDERING PURPOSES ONLY.
- CONTRACTOR SHALL CARRY OUT DETAILED SITE SURVEY AND ENGINEERING / STUDY TO EVALUATE AND PROPOSE THE EXTENT OF REPLACEMENT / MODIFICATION REQUIRED IN THE EXISTING DISTRIBUTION NETWORK. THIS IS SUBJECT TO REVIEW AND APPROVAL BY THE EMPLOYER DURING THE ENGINEERING PHASE OF THE PROJECT.

	PURPOSE OF SUBMISSION	REV	AUTHORISED BY	DATE	DRAWING TITLE		DESIGN : PMU	SCALE : N.T.S
					GRID MODIFICATION DIAGRAM FOR L04-MAGOODHOO		DRAWN : PMU	DRW NO. : L04-J431-MAG00DH00-GR
					PROJECT	CLIENT:	LICENCE NO:	ISLAND NAME : MAGOODHOO
					PREPARING OUTER ISLANDS SUSTAINABLE DEVELOPMENT	GOVERNMENT OF THE REPUBLIC OF MALDIVES	DATE: : 25DEC21	PAGE : 1