


M04-HULHUDHELI

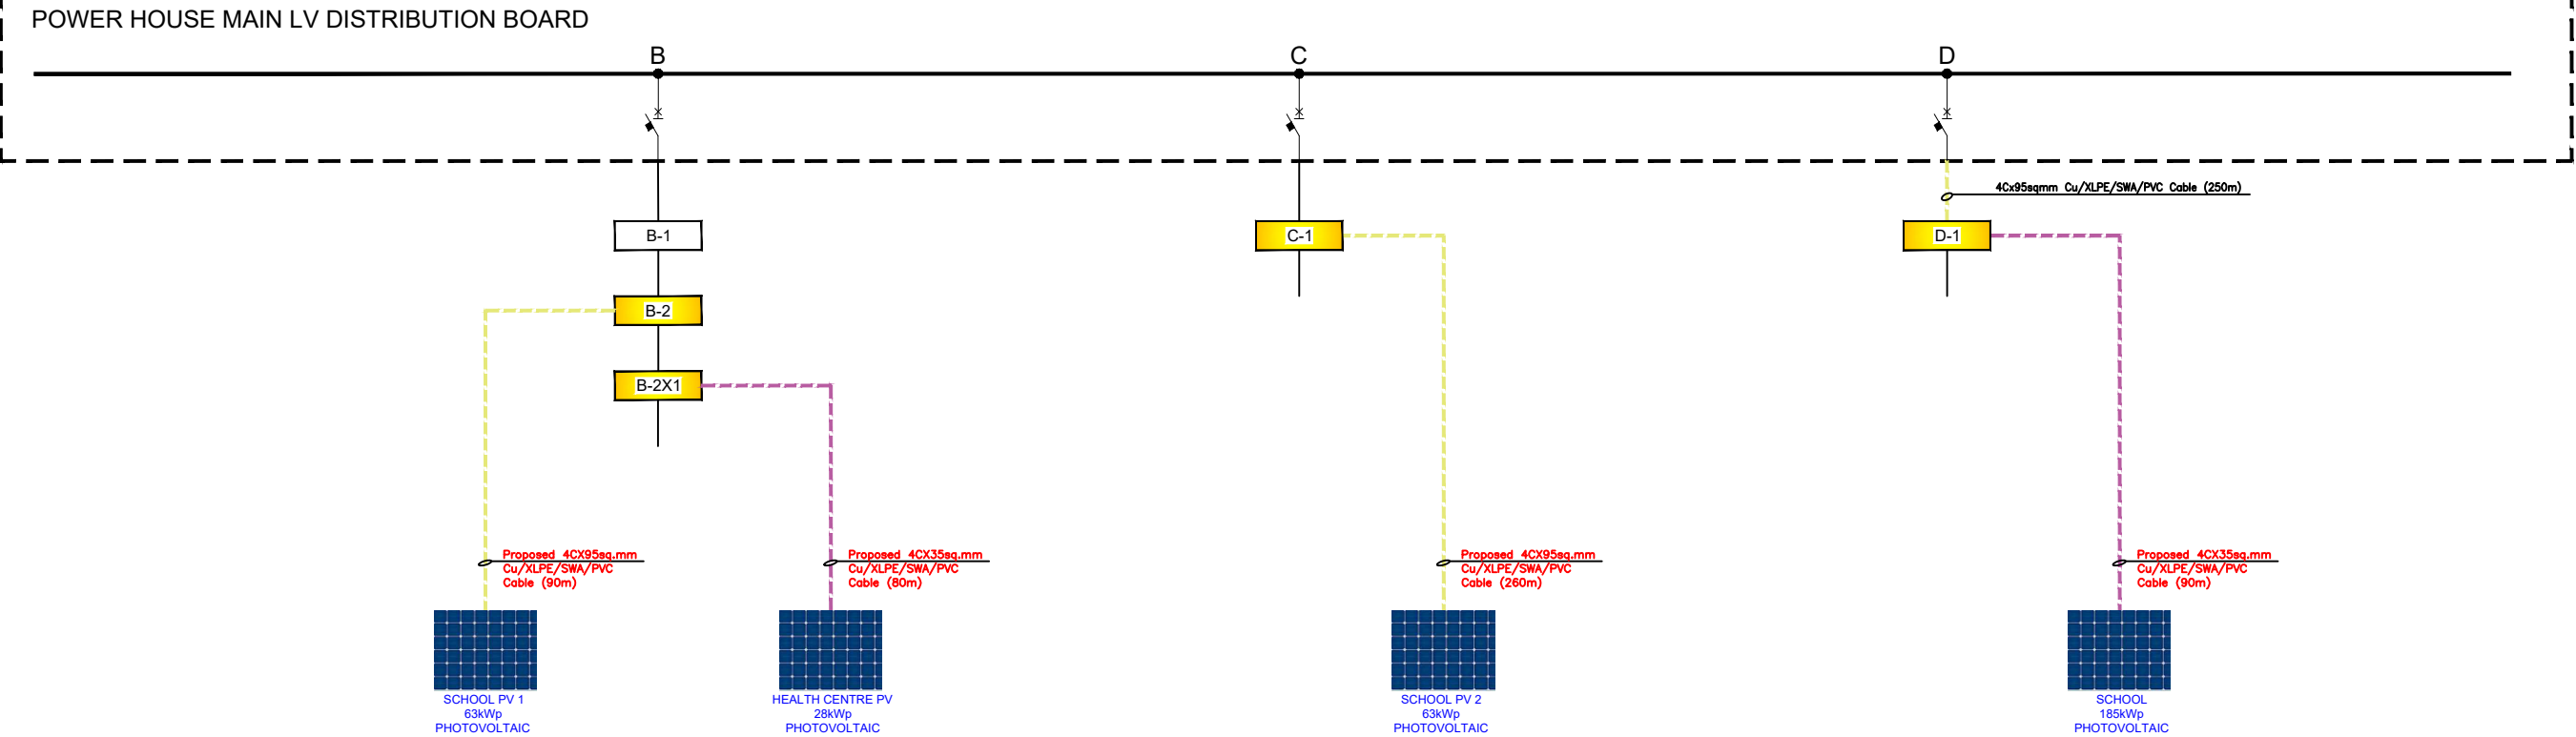

	PURPOSE OF SUBMISSION	REV	AUTHORISED BY	DATE	DRAWING TITLE GRID MODIFICATION DIAGRAM FOR M04–HULHUDHELI FOR PV INTEGRATION		DESIGN : PMU	SCALE : N.T.S
							DRAWN : PMU	DRW NO. : M04–J431–HULHUDHELI–GR
					PROJECT PREPARING OUTER ISLANDS SUSTAINABLE DEVELOPMENT	CLIENT: GOVERNMENT OF THE REPUBLIC OF MALDIVES	LICENCE NO:	ISLAND NAME : HULHUDHELI
							DATE: : 25DEC21	PAGE : 1