


WATER SUPPLY PLUMBING LAYOUT

SCALE 1:100

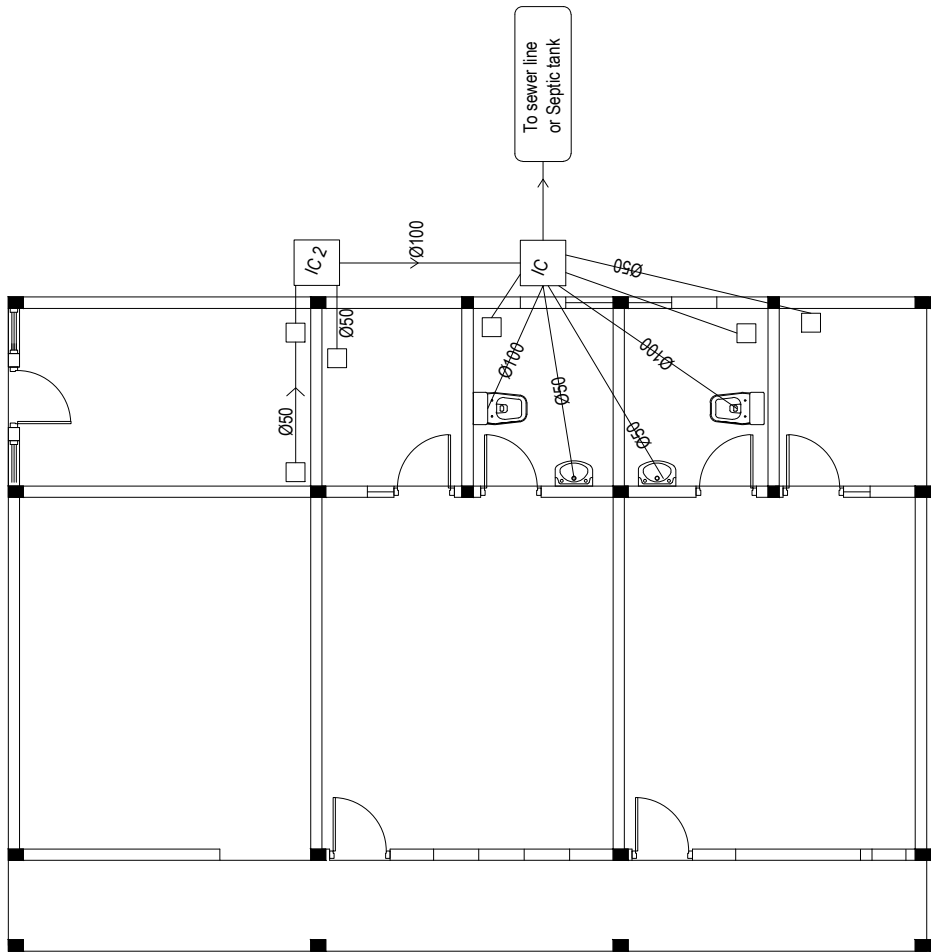

SEWERAGE LAYOUT

SCALE 1:100



INFRASTRUCTURE UNIT  
FINANCE DEPARTMENT  
MALDIVES POLICE SERVICE  
MALE' REPUBLIC OF MALDIVES

PROJECT TITLE  
**GA. GEMANAFUSHI POLICE  
STATION  
ACCOMMODATION BLOCK**

RECOMMENDATION APPROVED BY  
  
**ABDUL MANNAAN YOOSUF**  
CHIEF SUPERINTENDENT OF POLICE

DESIGN APPROVED BY  
  
**AZEEM WAHEED**  
CHIEF INSPECTOR OF POLICE

APPROVED BY  
  
**AHMED MOHAMED**  
CHIEF SUPERINTENDENT OF POLICE

ARCHITECT / DESIGNER  
**AHMED MOOSA**  
SUB INSPECTOR OF POLICE  
STRUCTURAL ENGINEER

DRAWN BY  
**AHMED MOOSA**  
SUB INSPECTOR OF POLICE  
CHECKED BY

DATE  
**25 - 05 - 2013**  
REVISED DATE  
**25 - 05 - 2015**

DRAWING NO  
**AB - SR2**  
SHEET NO