


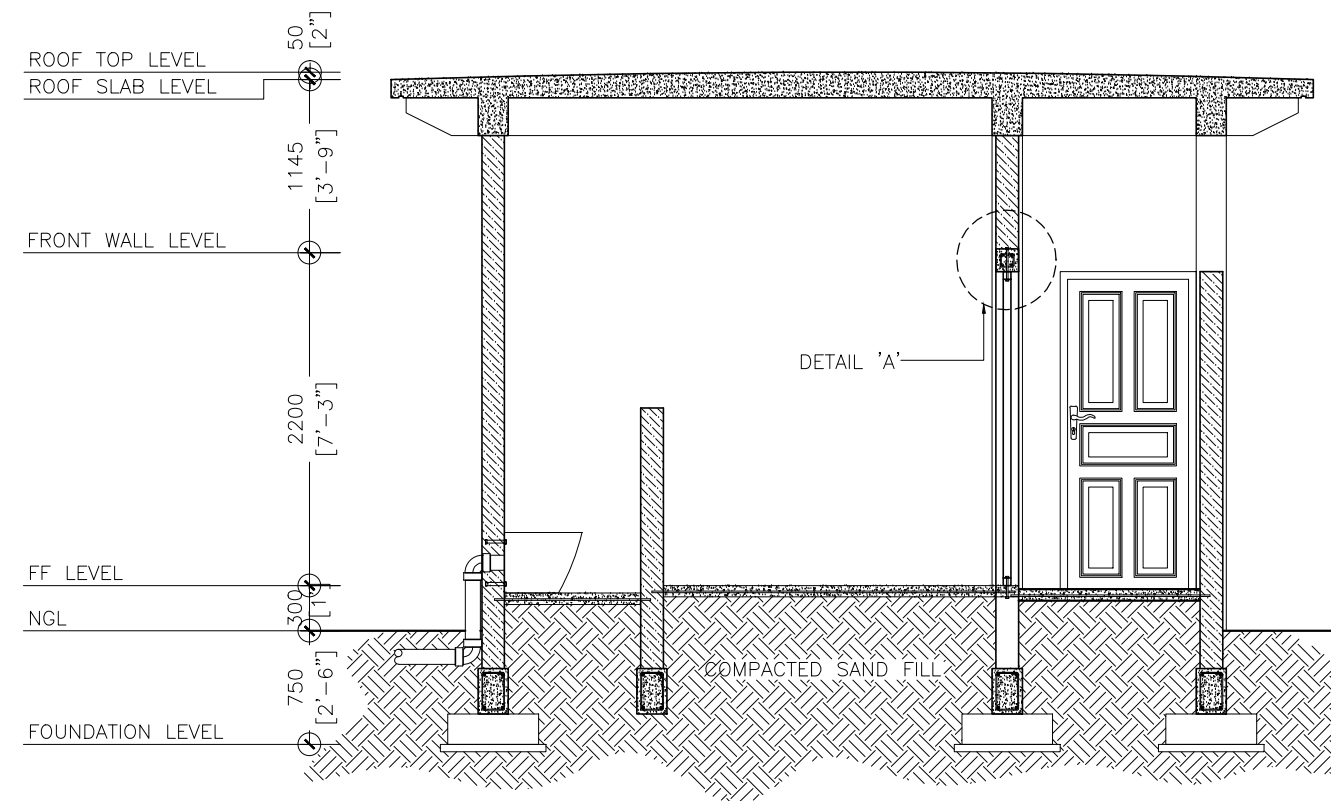

SECTION 'Y-Y'

SCALE 1:50



SECTION 'X-X'

SCALE 1:50



INFRASTRUCTURE UNIT
FINANCE DEPARTMENT
MALDIVES POLICE SERVICE
MALE' REPUBLIC OF MALDIVES

PROJECT TITLE

**GA. GEMANAFUSHI POLICE
STATION.**
CELL BLOCK BLOCK

RECOMMENDATION APPROVED BY

ABDUL MANNAAN YOUSUF
CHIEF SUPERINTENDENT OF POLICE

DESIGN APPROVED BY

AZEEM WAHEED
CHIEF INSPECTOR OF POLICE

APPROVED BY

AHMED MOHAMED
CHIEF SUPERINTENDENT OF POLICE

ARCHITECT / DESIGNER

AHMED MOOSA
SUB INSPECTOR OF POLICE
STRUCTURAL ENGINEER

DRAWN BY

ISMAIL RAFAEU
POLICE STATION INSPECTOR

CHECKED BY

DATE

25 - 05 - 2013

REVISED DATE

07 - 08 - 2015

DRAWING NO

CB - A3

SHEET NO