


NOTE:  
All rafters and purlins discontinue over voids

## ROOF FRAMING LAYOUT

SCALE 1:100

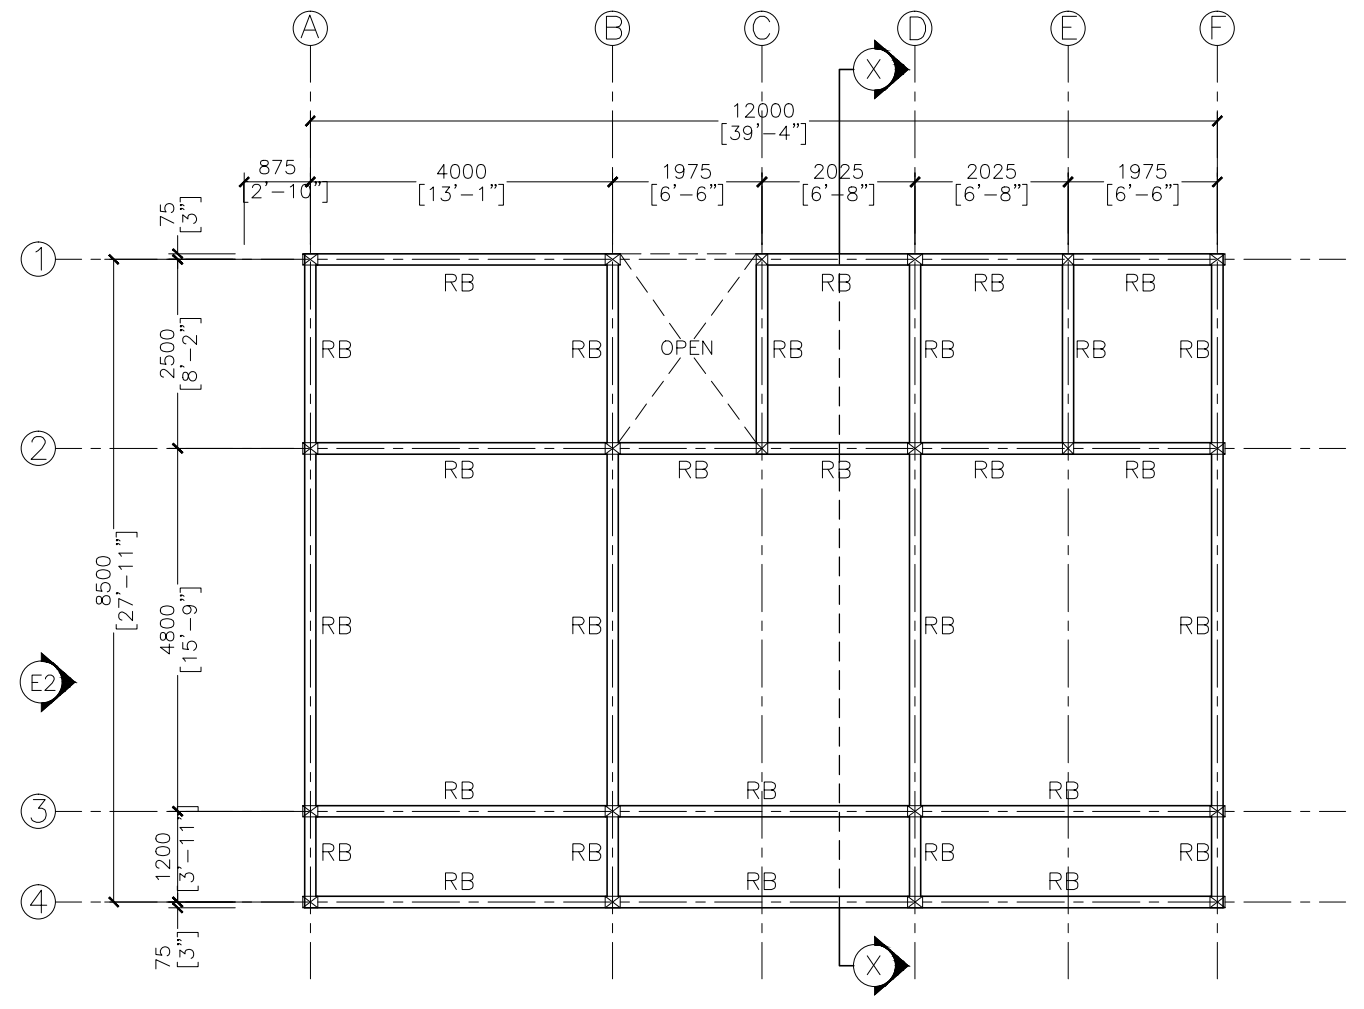

## ROOF BEAM PLAN

SCALE 1:100

 <b>INFRASTRUCTURE UNIT</b> FINANCE DEPARTMENT MALDIVES POLICE SERVICE MALE' REPUBLIC OF MALDIVES	<b>PROJECT TITLE</b>	RECOMMENDATION APPROVED BY		DESIGN APPROVED BY	APPROVED BY	ARCHITECT / DESIGNER	DRAWN BY	DATE	DRAWING NO
	<b>GA. GEMANAFUSHI POLICE STATION.</b> <b>ACCOMMODATION BLOCK</b>	<b>ABDUL MANNAAN YOOSUF</b> CHIEF SUPERINTENDENT OF POLICE		<b>AZEEM WAHEED</b> CHIEF INSPECTOR OF POLICE	<b>AHMED MOHAMED</b> CHIEF SUPERINTENDENT OF POLICE	<b>AHMED MOOSA</b> SUB INSPECTOR OF POLICE STRUCTURAL ENGINEER	<b>ISMAIL RAFAEU</b> POLICE STATION INSPECTOR CHECKED BY	<b>25 - 05 - 2013</b> REVISED DATE <b>07 - 08 - 2015</b>	<b>AB - S2</b> SHEET NO

The drawings, concept and design contained are the properties of Maldives Police Service. Use of any kind of copy of whole or part of this drawing, concept or design or use on other projects or sites other than that specified on this drawing is strictly prohibited.