



ROOF SLAB REINFORCEMENT PLAN

SCALE 1:100

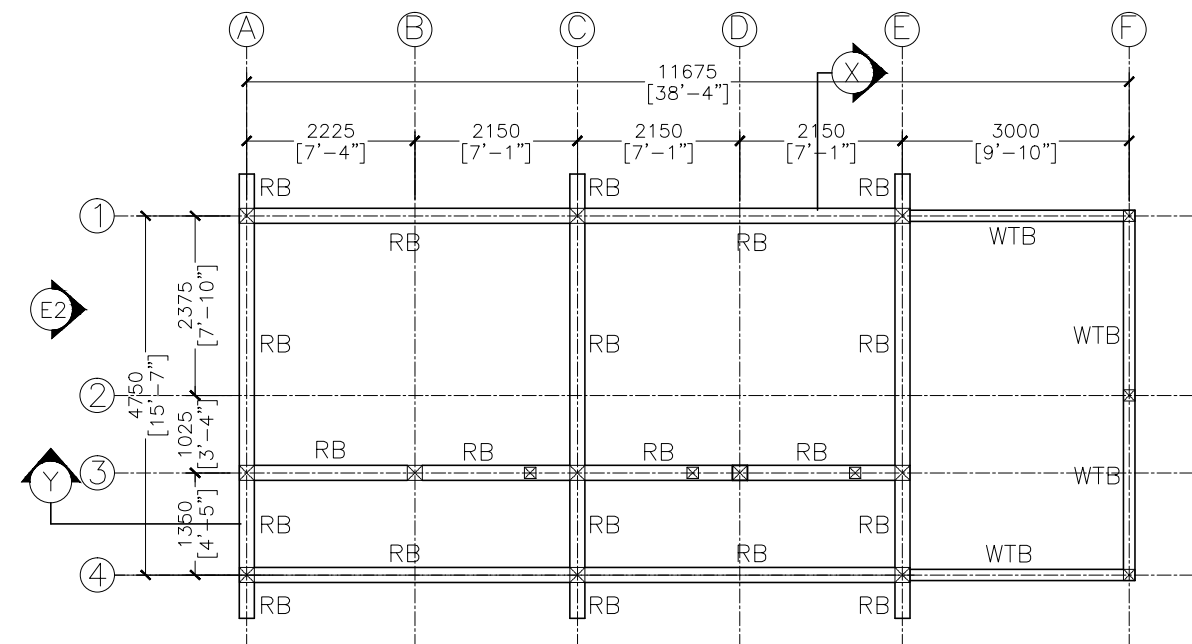

ROOF BEAM PLAN

SCALE 1:100

 INFRASTRUCTURE UNIT FINANCE DEPARTMENT <small>MALDIVES POLICE SERVICE</small> <small>MALE' REPUBLIC OF MALDIVES</small>	PROJECT TITLE GA. GEMANAFUSHI POLICE STATION. CELL BLOCK BLOCK	RECOMMENDATION APPROVED BY ABDUL MANNAAN YOOSUF <small>CHIEF SUPERINTENDENT OF POLICE</small>	DESIGN APPROVED BY AZEEM WAHEED <small>CHIEF INSPECTOR OF POLICE</small>	APPROVED BY AHMED MOHAMED <small>CHIEF SUPERINTENDENT OF POLICE</small>	ARCHITECT / DESIGNER AHMED MOOSA <small>SUB INSPECTOR OF POLICE</small>	DRAWN BY ISMAIL RAFAEU <small>POLICE STATION INSPECTOR</small>	DATE 25 - 05 - 2013	DRAWING NO CB - S2
					STRUCTURAL ENGINEER	CHECKED BY	REVISED DATE 07 - 08 - 2015	SHEET NO

The drawings, concept and design contained are the properties of Maldives Police Service. Use of any kind of copy of whole or part of this drawing, concept or design or use on other projects or sites other than that specified on this drawing is strictly prohibited.