




STRUCTURAL DETAILS  
SCALE 1:20

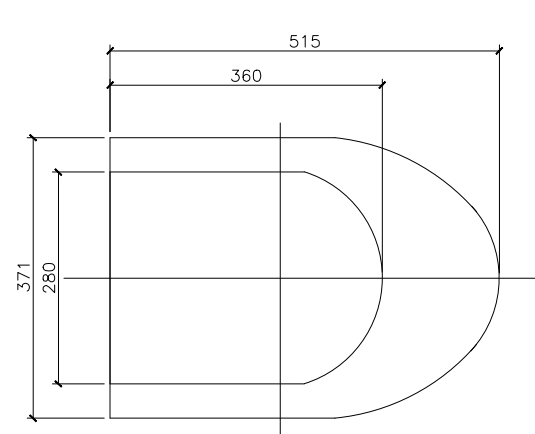


BOTTOM VIEW

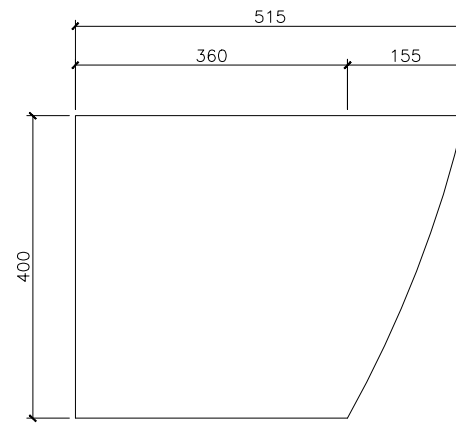


ELEVATION

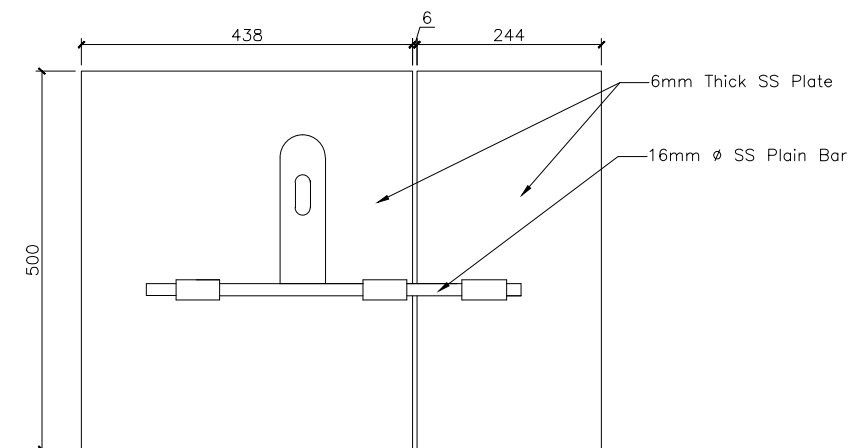

LOCKING MECHANISM OF GD1  
SCALE 1:10

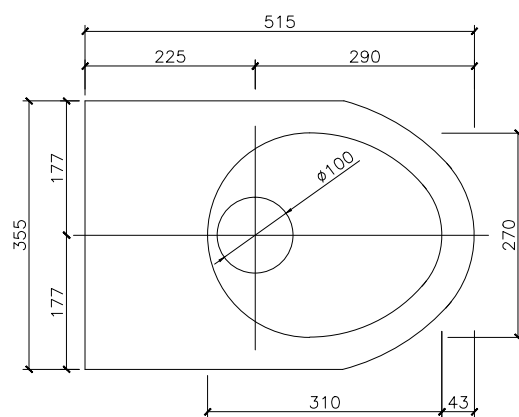


PLAN

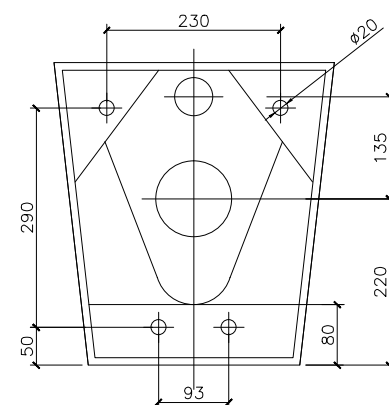


SECTION

WATER CLOSET DETAILS  
SCALE 1:10

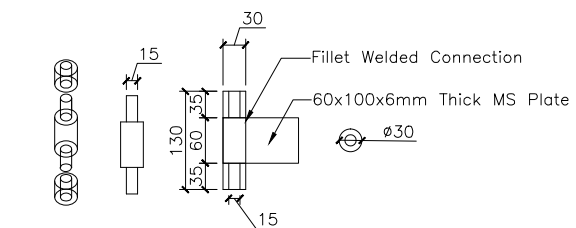

HINGE DETAILS  
SCALE 1:10

 <b>INFRASTRUCTURE UNIT</b> <b>FINANCE DEPARTMENT</b> MALDIVES POLICE SERVICE MALE' REPUBLIC OF MALDIVES	<b>PROJECT TITLE</b> <b>GA. GEMANAFUSHI POLICE STATION.</b> <b>CELL BLOCK BLOCK</b>	<b>RECOMMENDATION APPROVED BY</b>  <b>ABDUL MANNAAN YOOSUF</b> CHIEF SUPERINTENDENT OF POLICE	<b>DESIGN APPROVED BY</b>  <b>AZEEM WAHEED</b> CHIEF INSPECTOR OF POLICE	<b>APPROVED BY</b>  <b>AHMED MOHAMED</b> CHIEF SUPERINTENDENT OF POLICE	<b>ARCHITECT / DESIGNER</b> <b>AHMED MOOSA</b> SUB INSPECTOR OF POLICE <b>STRUCTURAL ENGINEER</b>	<b>DRAWN BY</b> <b>ISMAIL RAFAEEL</b> POLICE STATION INSPECTOR <b>CHECKED BY</b>	<b>DATE</b> <b>25 - 05 - 2013</b> <b>REVISED DATE</b> <b>07 - 08 - 2015</b>	<b>DRAWING NO</b> <b>CB - D1</b> <b>SHEET NO</b>
--	---	--	---	--	--	---	--	--

The drawings, concept and design contained are the properties of Maldives Police Service. Use of any kind of copy of whole or part of this drawing, concept or design or use on other projects or sites other than that specified on this drawing is strictly prohibited.