




STRUCTURAL DETAILS
SCALE 1:20

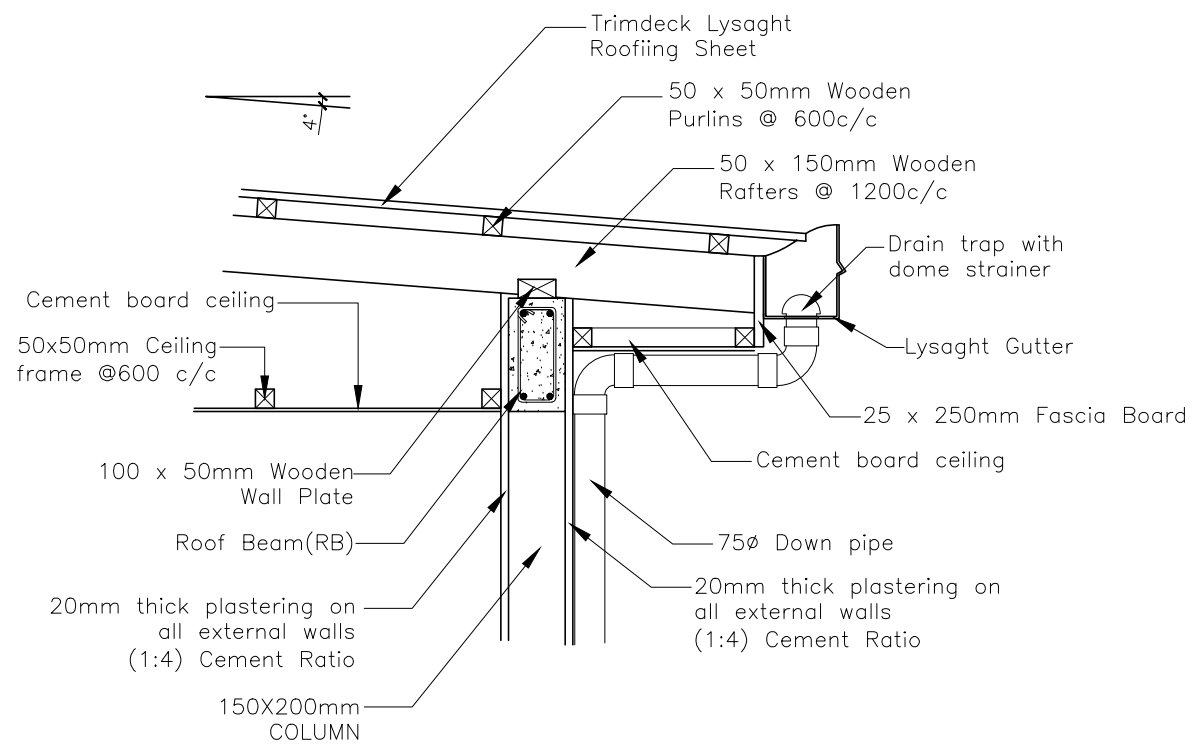

DETAIL 'A'
SCALE 1:20

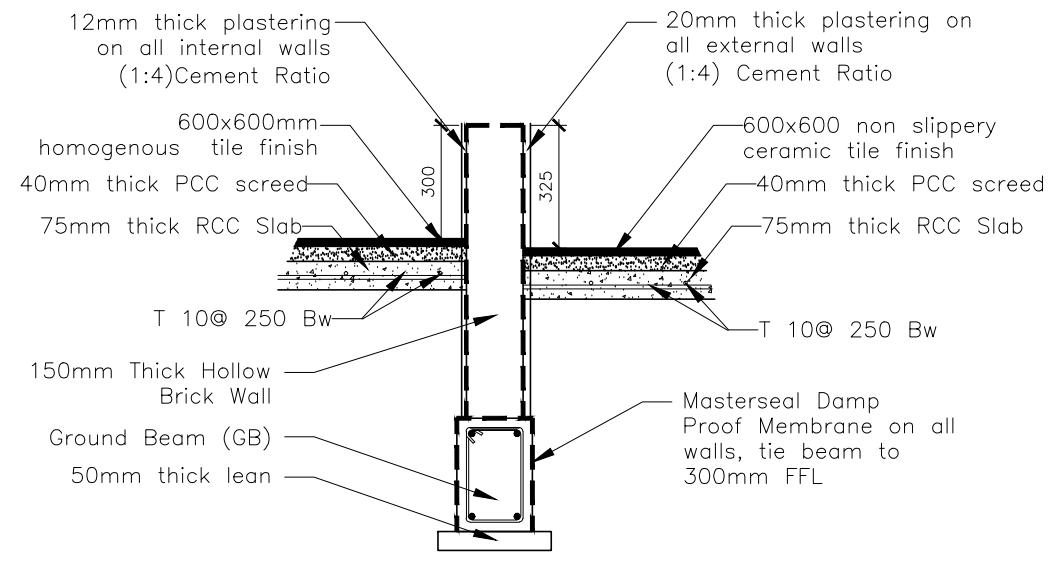

DETAIL 'B'
SCALE 1:20

 INFRASTRUCTURE UNIT FINANCE DEPARTMENT <small>MALDIVES POLICE SERVICE MALE' REPUBLIC OF MALDIVES</small>	PROJECT TITLE GA. GEMANAFUSHI POLICE STATION. ACCOMMODATION BLOCK	RECOMMENDATION APPROVED BY ABDUL MANNAAN YOOSUF <small>CHIEF SUPERINTENDENT OF POLICE</small>	DESIGN APPROVED BY AZEEM WAHEED <small>CHIEF INSPECTOR OF POLICE</small>	APPROVED BY AHMED MOHAMED <small>CHIEF SUPERINTENDENT OF POLICE</small>	ARCHITECT / DESIGNER AHMED MOOSA <small>SUB INSPECTOR OF POLICE</small> STRUCTURAL ENGINEER	DRAWN BY ISMAIL RAFAEU <small>POLICE STATION INSPECTOR</small> CHECKED BY	DATE 25 - 05 - 2013 REVISED DATE 07 - 08 - 2015	DRAWING NO AB - D 1 SHEET NO
--	--	---	--	---	---	---	--	---

The drawings, concept and design contained are the properties of Maldives Police Service. Use of any kind of copy of whole or part of this drawing, concept or design or use on other projects or sites other than that specified on this drawing is strictly prohibited.