




ELEVATION

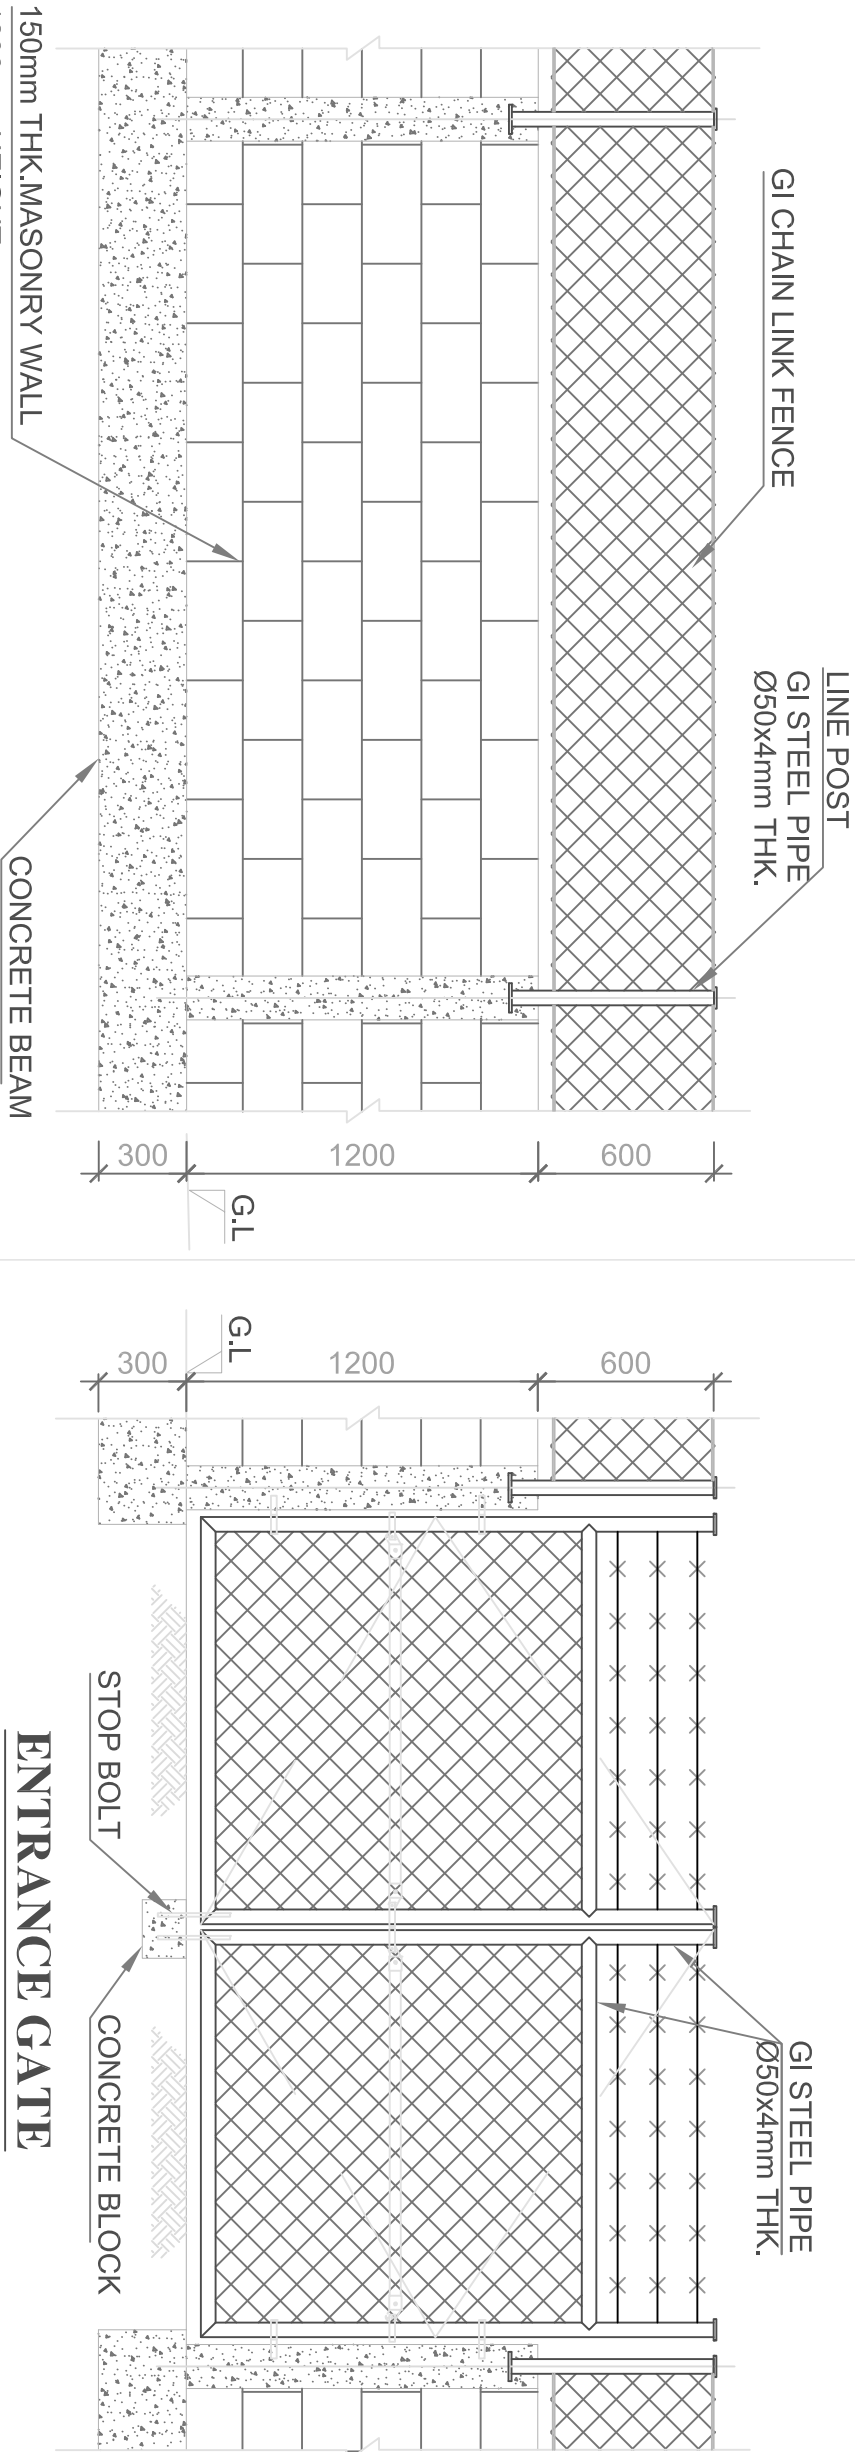


ENTRANCE GATE

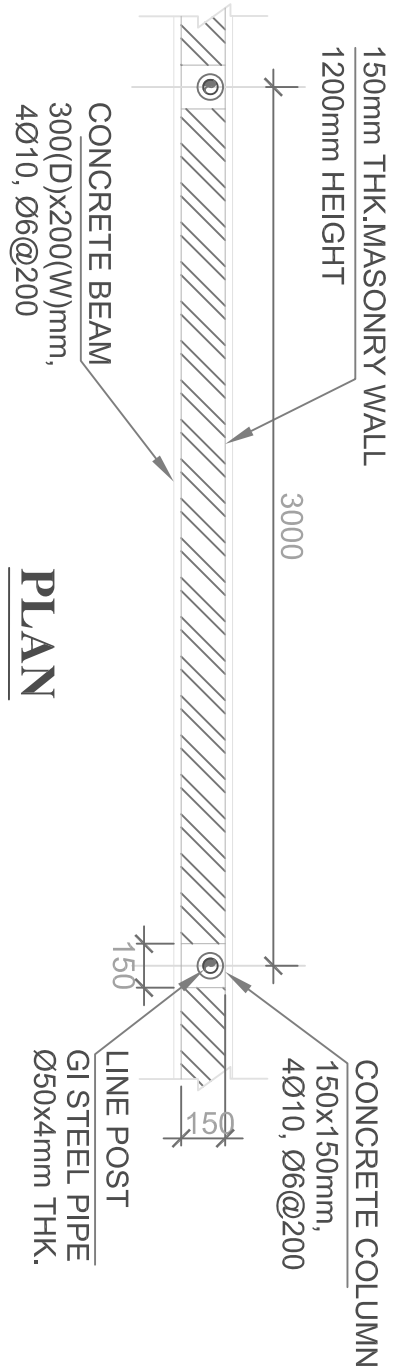


PLAN

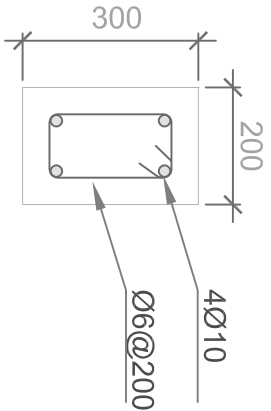

BEAM

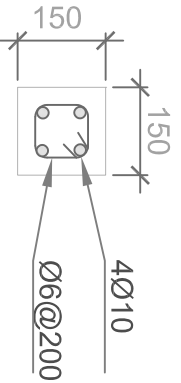

COLUMN

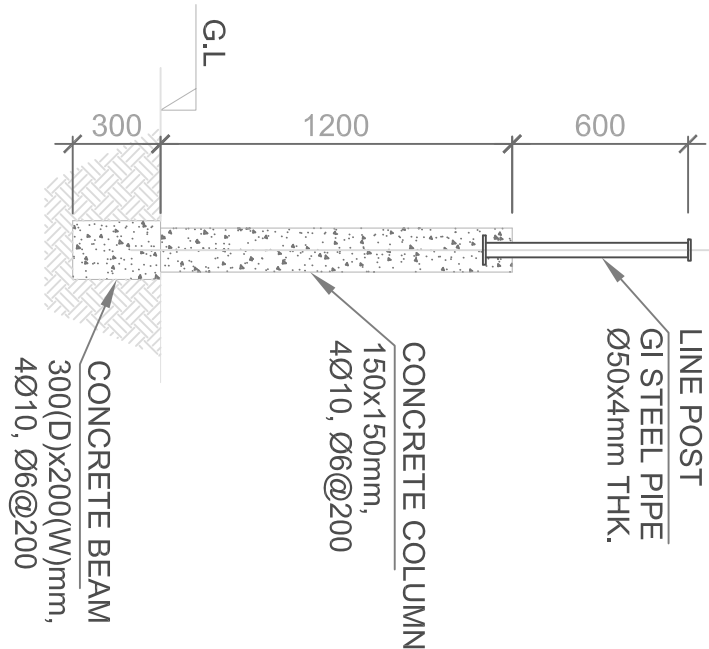

SECTION

0	04-01-17	DETAILED DESIGN SUBMISSION	JP	SK	MP
..
..
..

TYPICAL FENCE DETAILS
F.Nitandhoo

SK	JP	SK	MA	1:25	04-01-17
K-627	1 OF 1		TV-W5-122		
0					