


ACCOMMODATION BUILDING

---

AT S.HITHADHOO POLICE

---


---

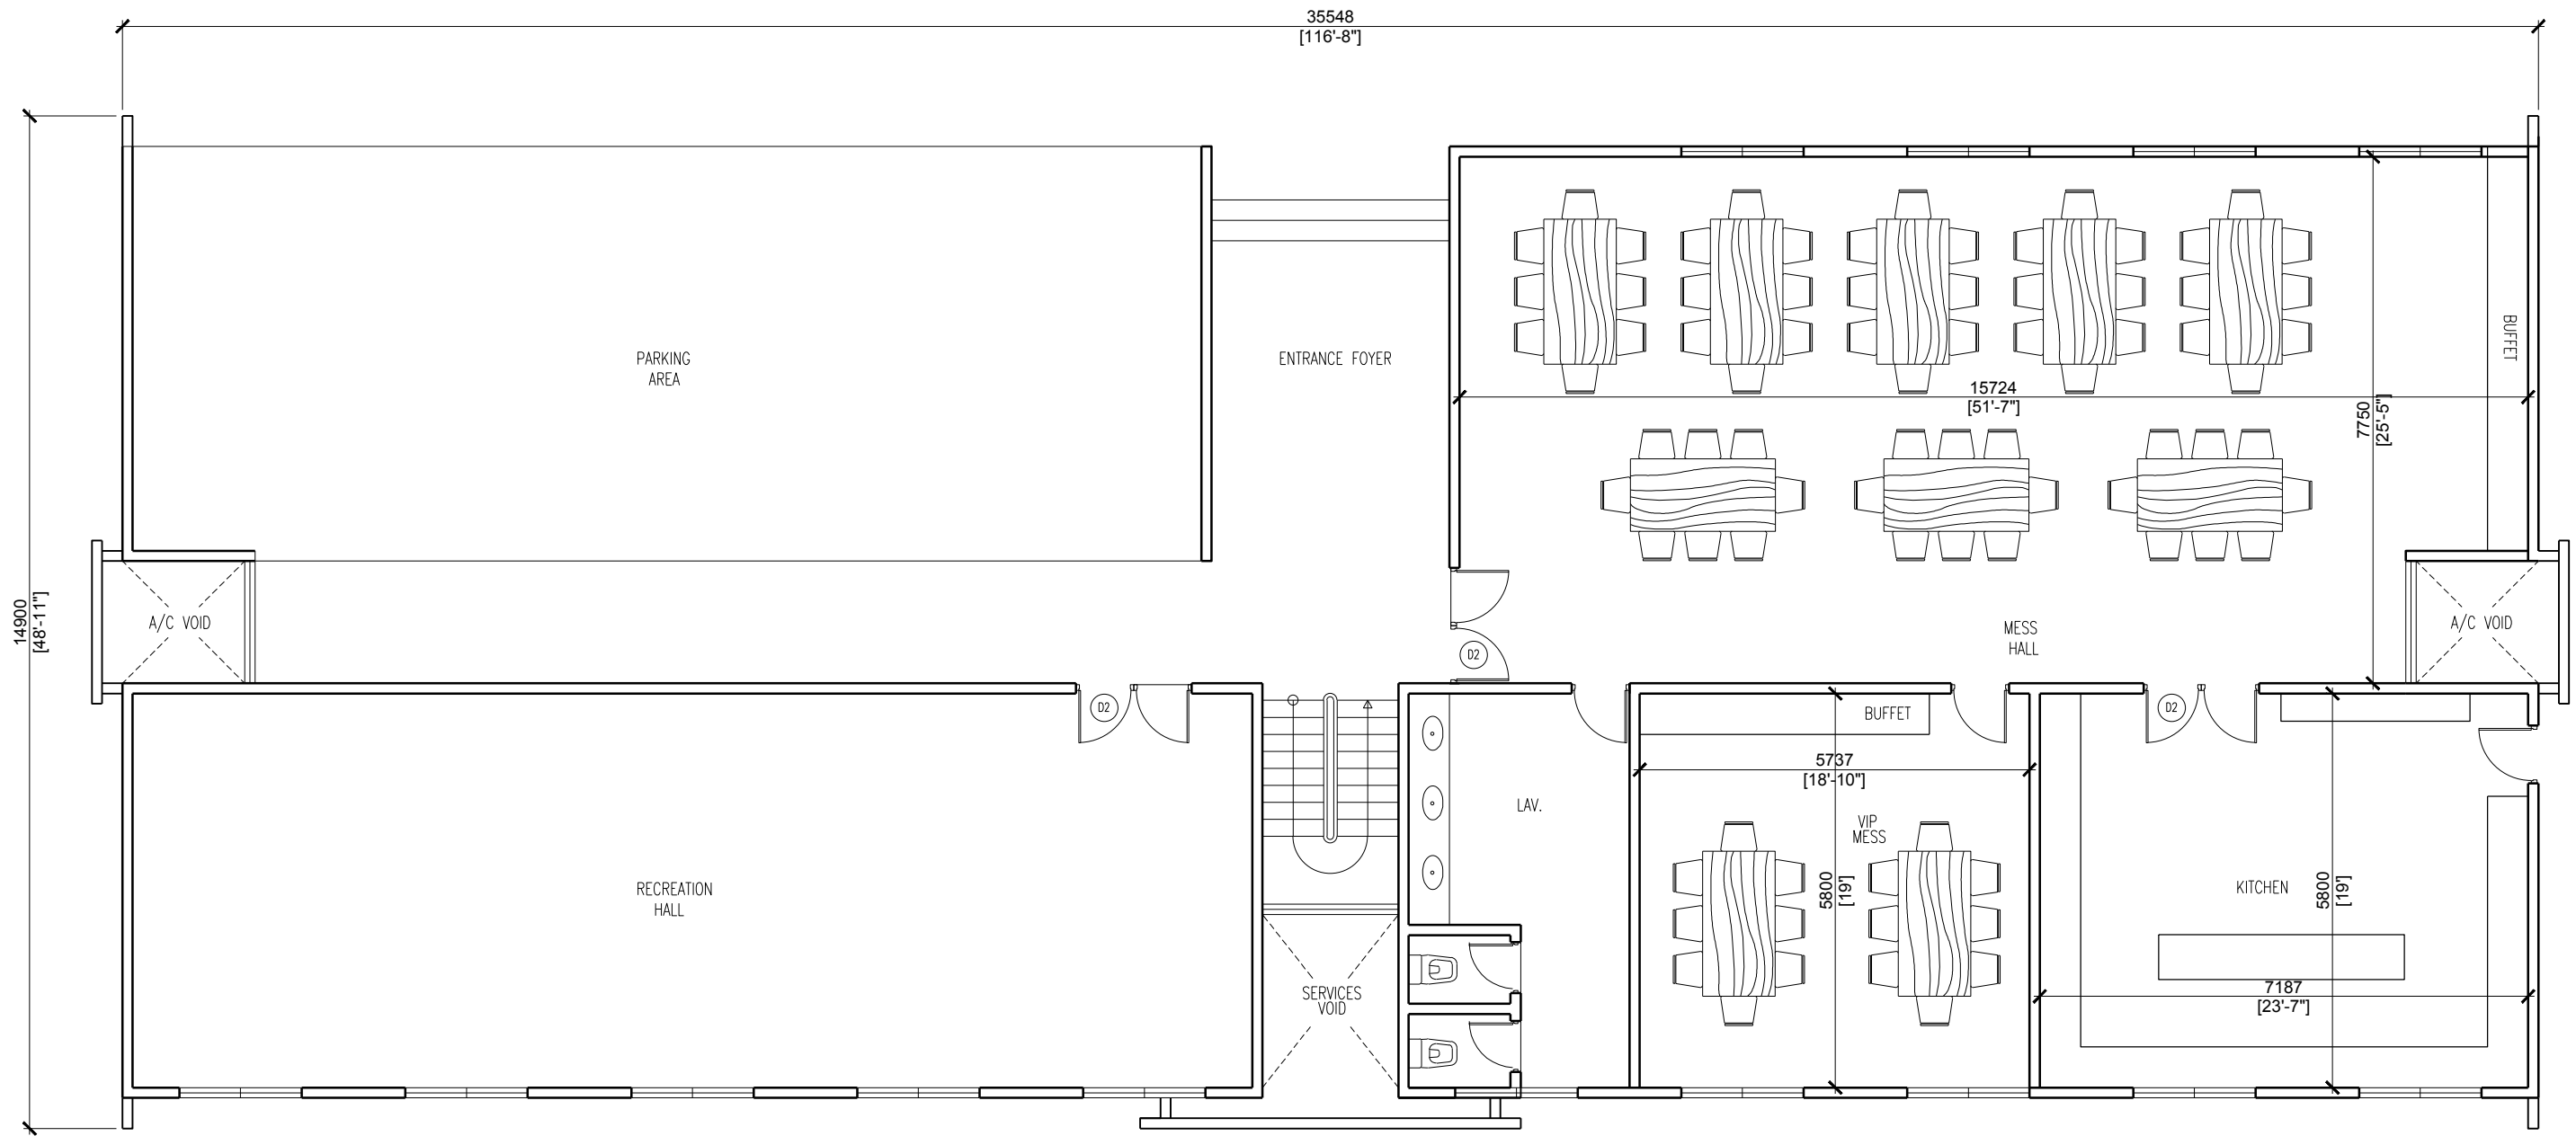

GROUND FLOOR


SCALE 1:100


<div><div><div></div></div><div>MALDIVES POLICE SERVICE MALE', REPUBLIC OF MALDIVES FINANCE DEPARTMENT INFRASTRUCTURE UNIT</div></div>	PROJECT: ACCOMMODATION BUILDING AT S.HITHADHOO POLICE			A01
	RECOMMENDATION APPROVED	DESIGN APPROVED	APPROVED	
		ABDULLA NASEER CHIEF INSPECTOR OF POLICE HEAD OF FINANCE DEPARTMENT	ALI RASHEEDH ASSISTANT COMMISSIONER OF POLICE HEAD OF SERVICE SUPPORT DIRECTORATE	

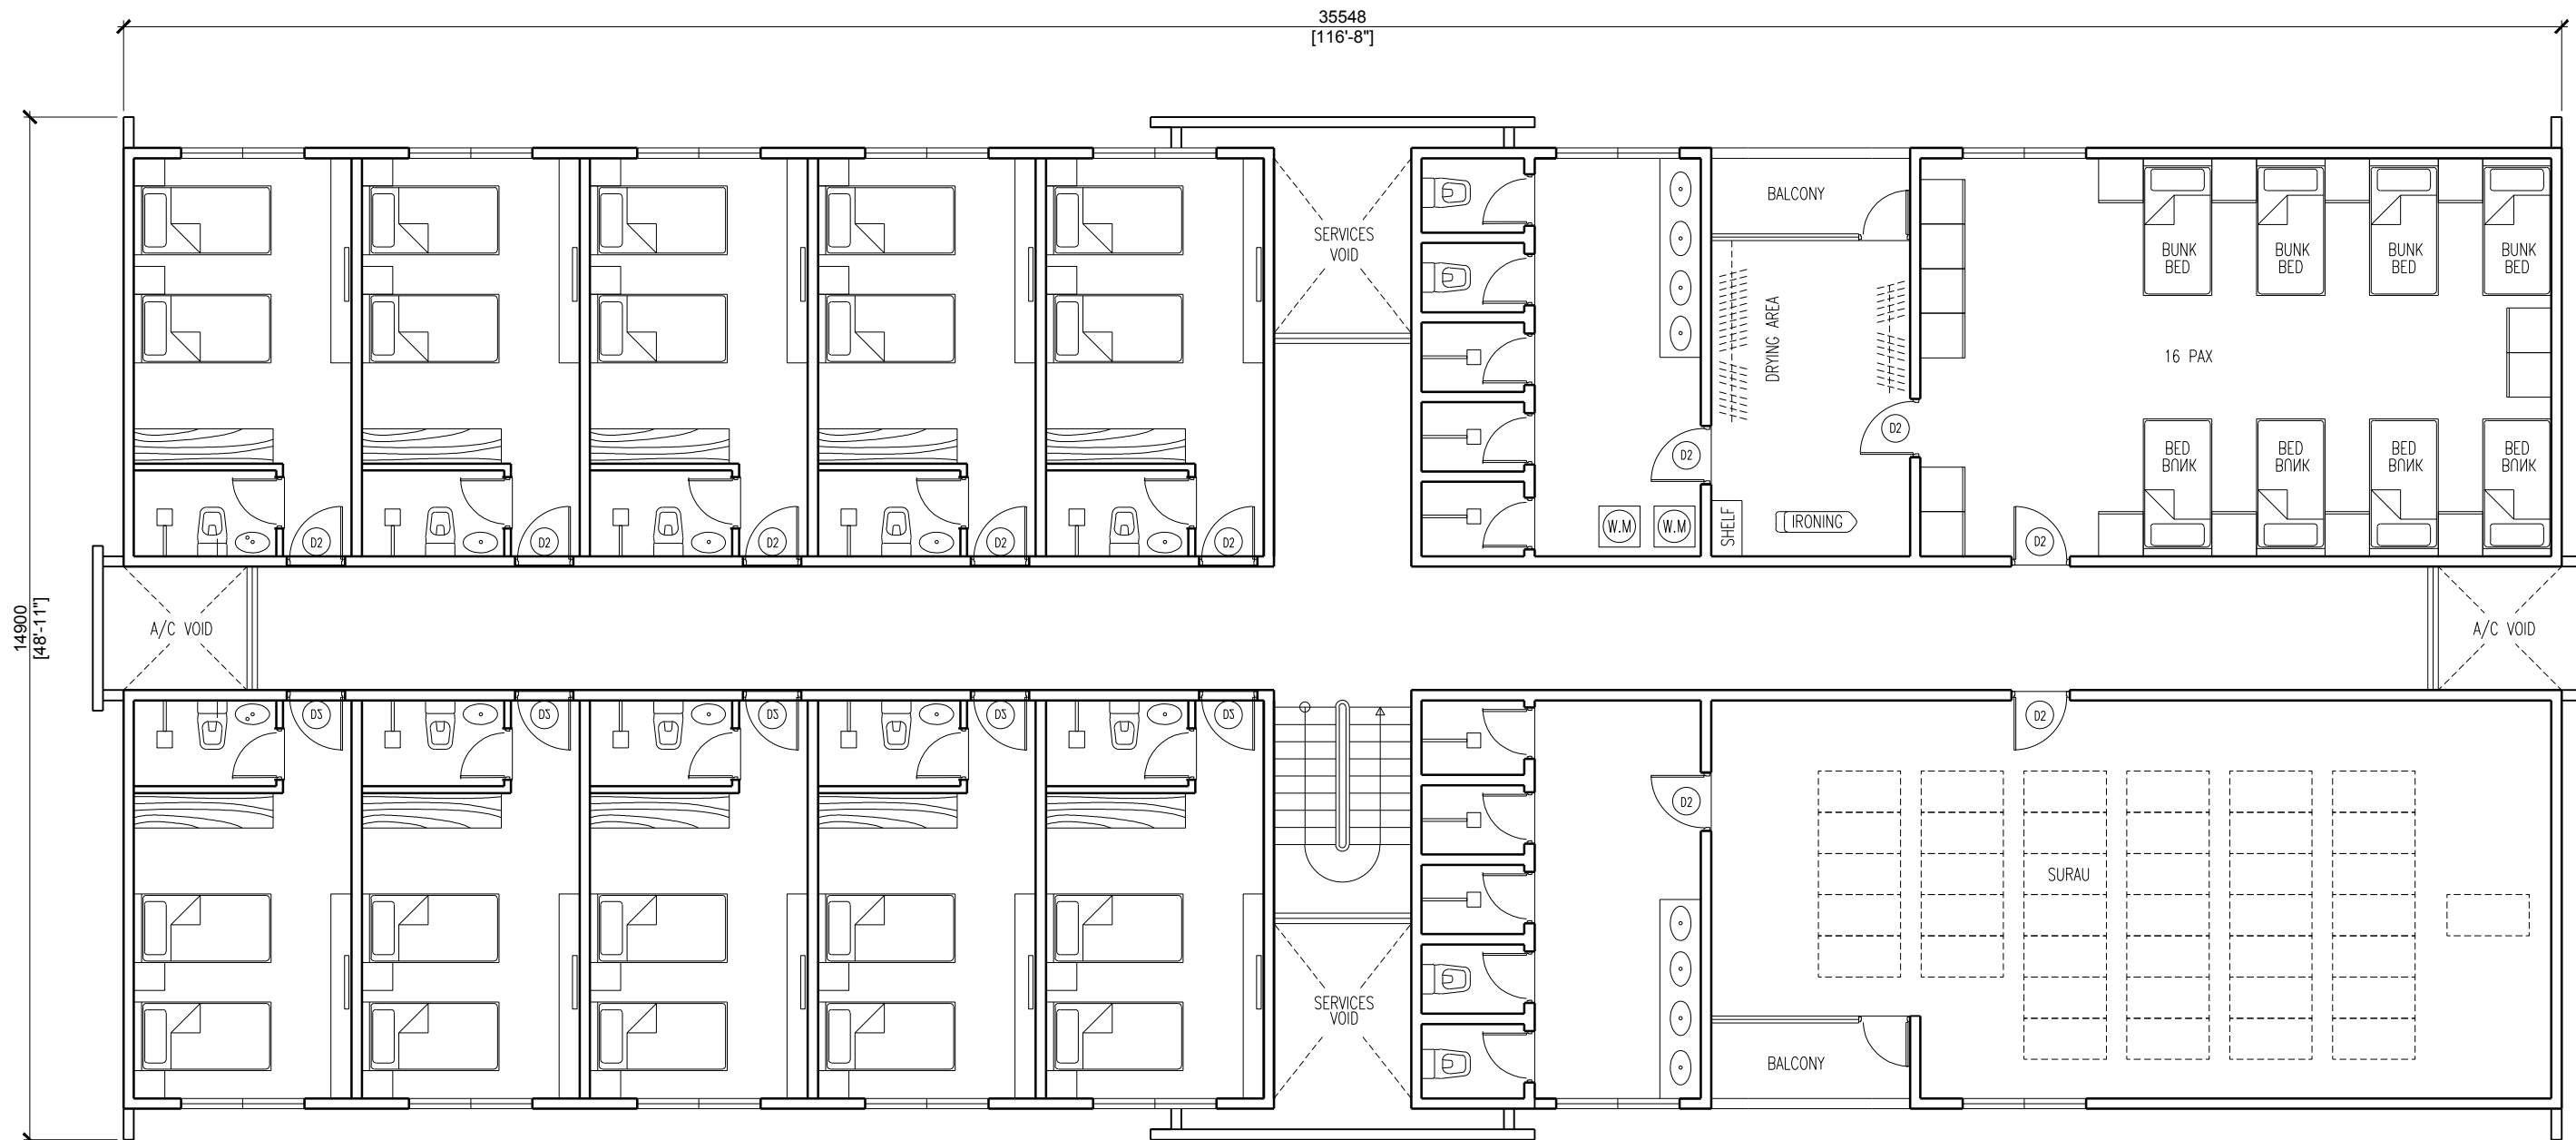

1ST FLOOR


SCALE 1:100


 <p>MALDIVES POLICE SERVICE MALE', REPUBLIC OF MALDIVES FINANCE DEPARTMENT INFRASTRUCTURE UNIT</p>	<p>PROJECT: ACCOMMODATION BUILDING AT S.HITHADHOO POLICE</p>			<p>A02</p>
	<p>RECOMMENDATION APPROVED _____</p>	<p>DESIGN APPROVED _____ ABDULLA NASEER CHIEF INSPECTOR OF POLICE HEAD OF FINANCE DEPARTMENT</p>	<p>APPROVED _____ ALI RASHEEDH ASSISTANT COMMISSIONER OF POLICE HEAD OF SERVICE SUPPORT DIRECTORATE</p>	

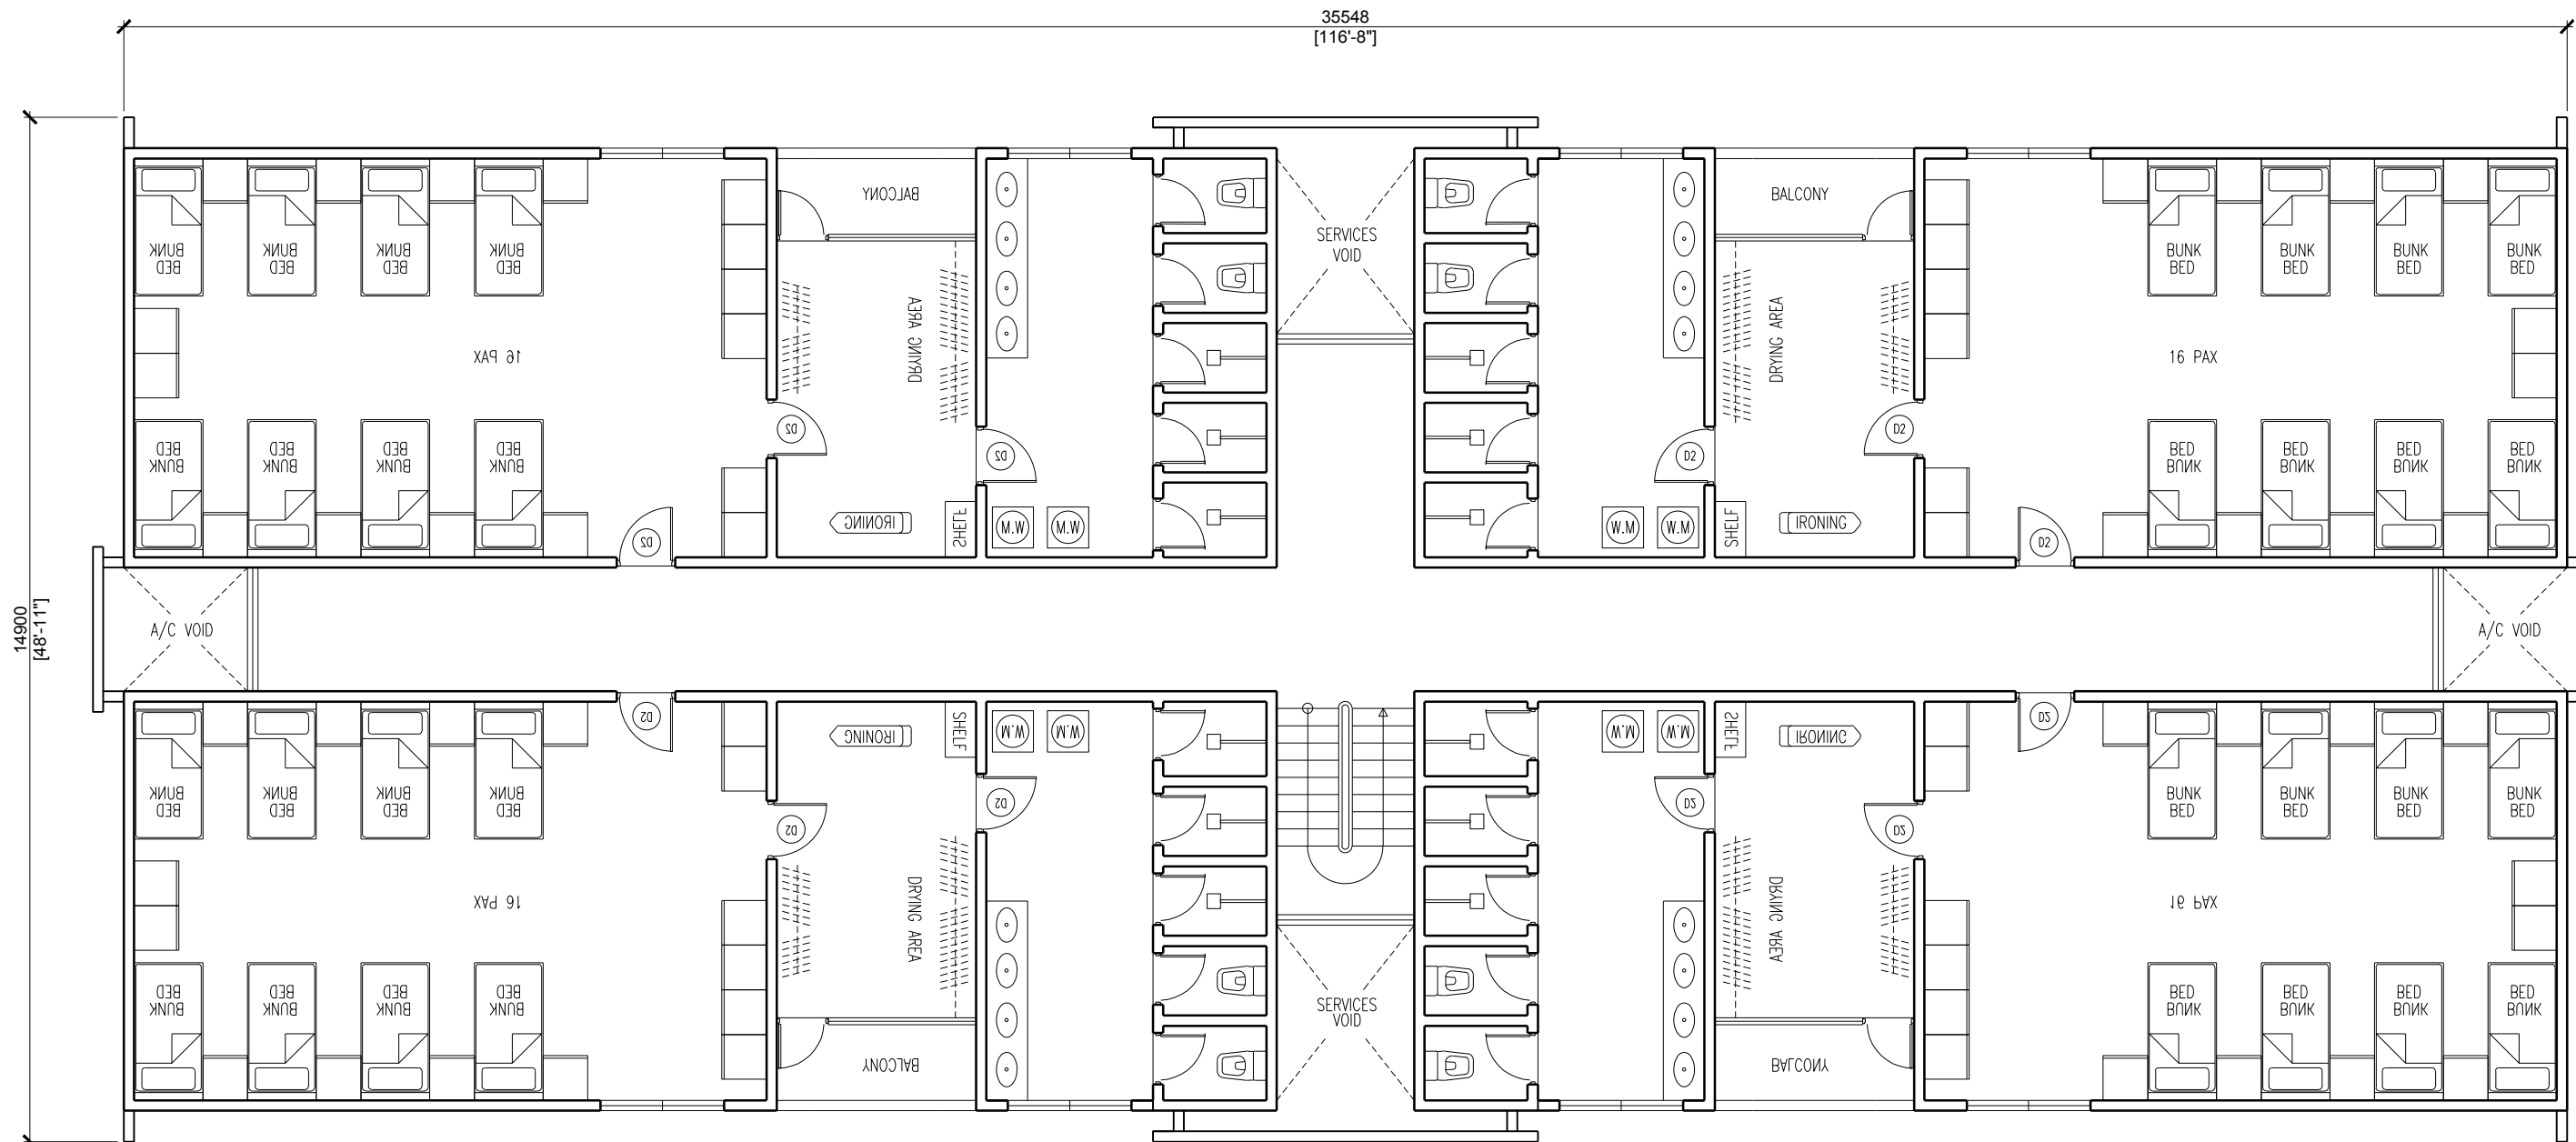

2ND FLOOR

SCALE 1:100


 <div>MALDIVES POLICE SERVICE MALE', REPUBLIC OF MALDIVES FINANCE DEPARTMENT INFRASTRUCTURE UNIT</div>	PROJECT: ACCOMMODATION BUILDING AT S.HITHADHOO POLICE			A03
	RECOMMENDATION APPROVED _____	DESIGN APPROVED _____ ABDULLA NASEER CHIEF INSPECTOR OF POLICE HEAD OF FINANCE DEPARTMENT	APPROVED _____ ALI RASHEEDH ASSISTANT COMMISSIONER OF POLICE HEAD OF SERVICE SUPPORT DIRECTORATE	

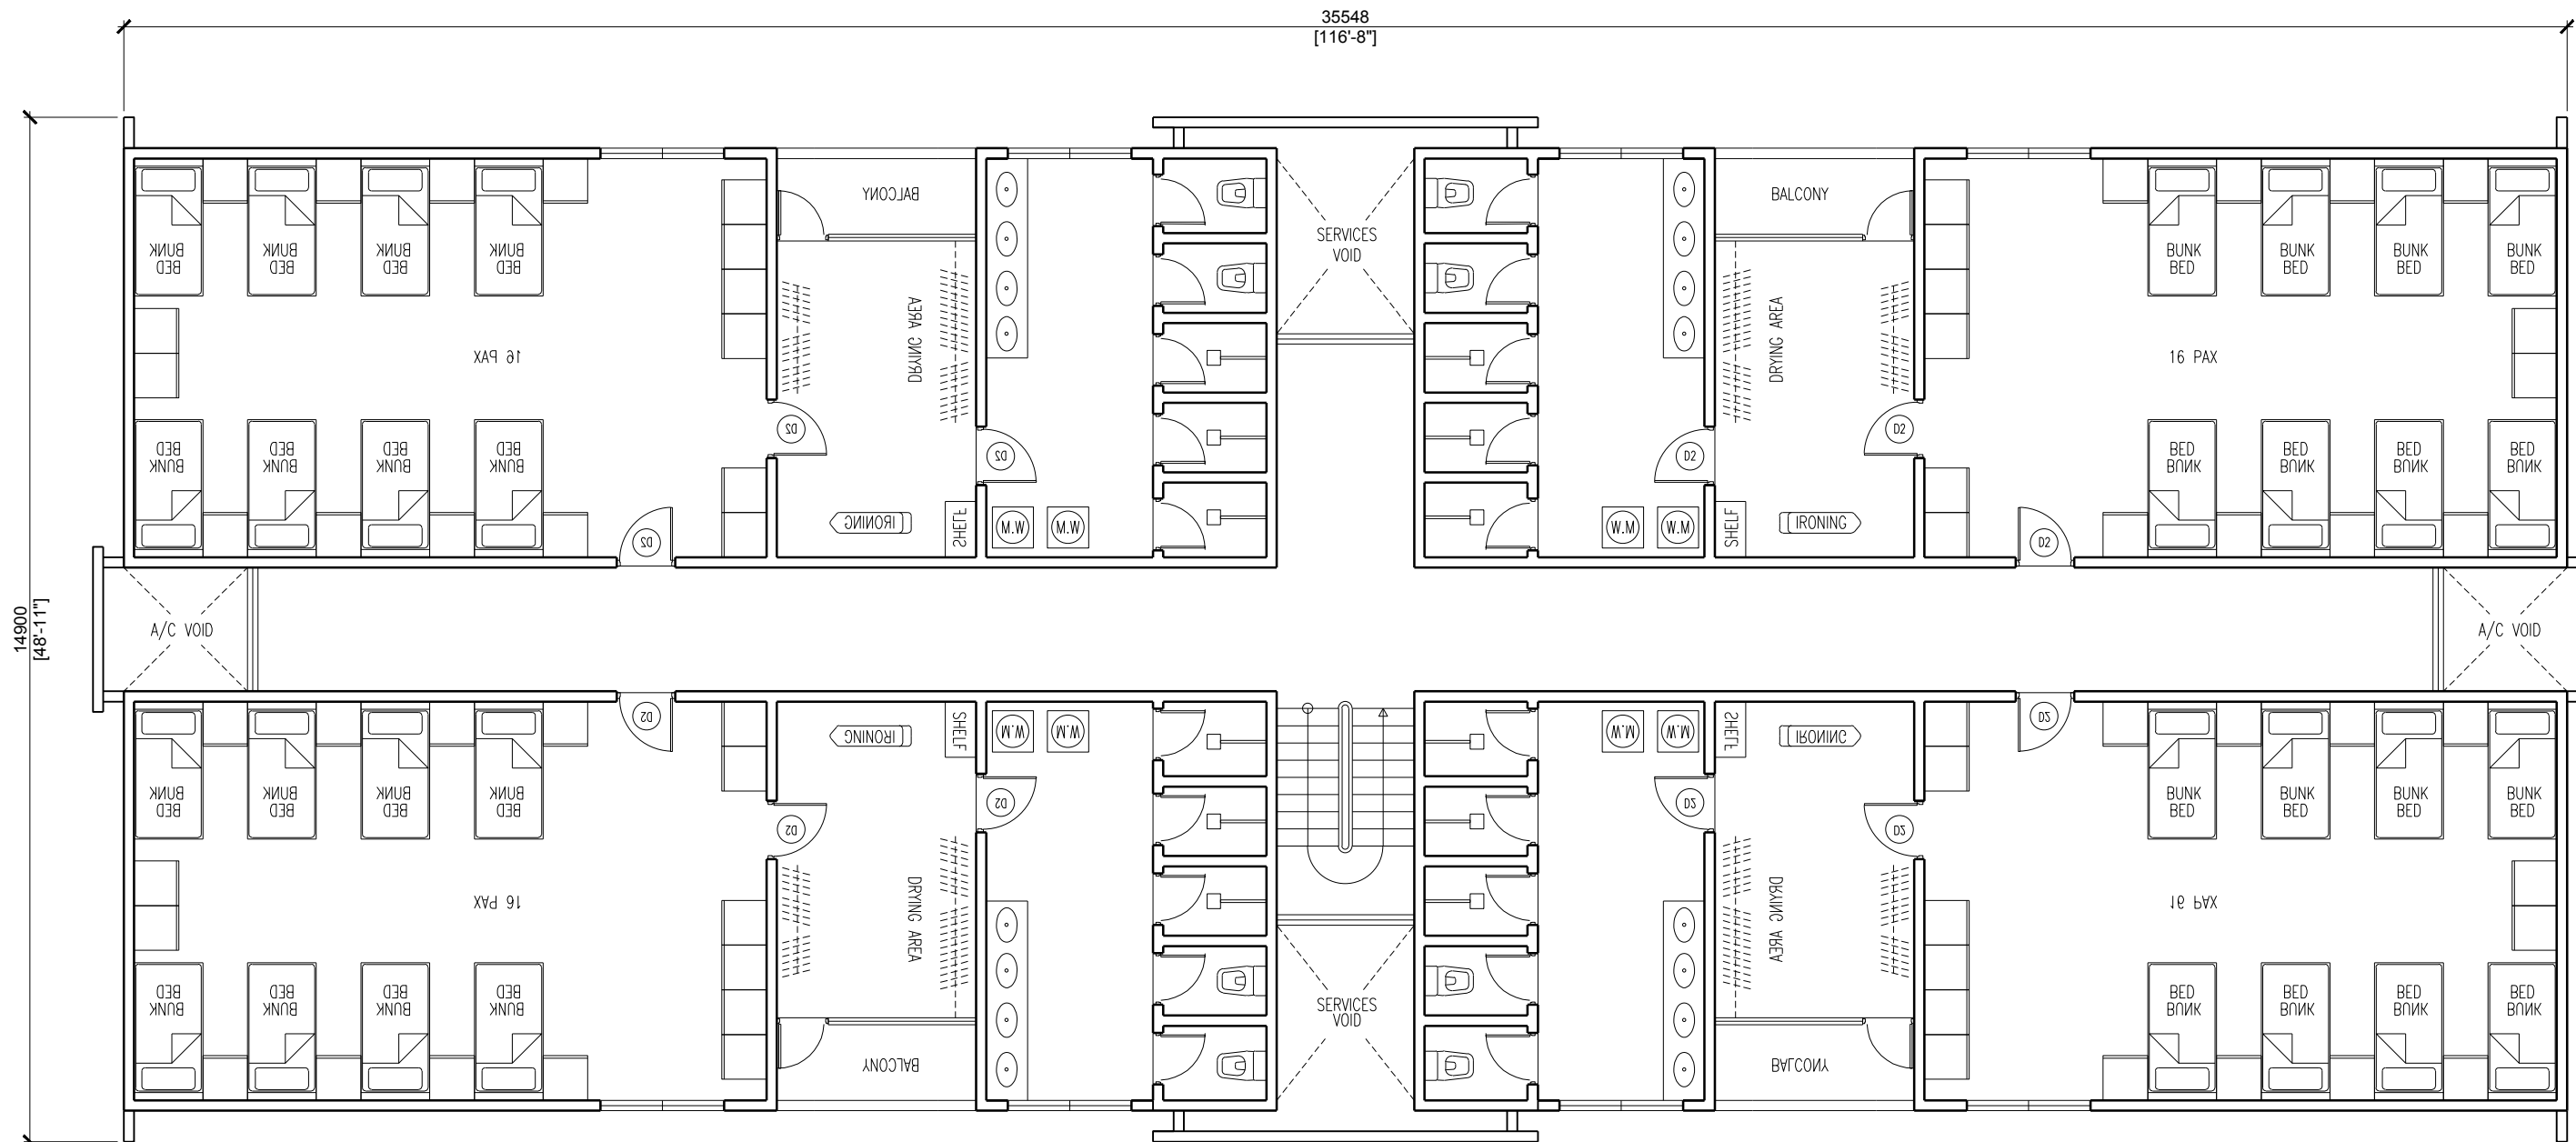

3RD FLOOR

SCALE 1:100

 <p>MALDIVES POLICE SERVICE MALE', REPUBLIC OF MALDIVES FINANCE DEPARTMENT INFRASTRUCTURE UNIT</p>	PROJECT: ACCOMMODATION BUILDING AT S.HITHADHOO POLICE			A04
	RECOMMENDATION APPROVED _____	DESIGN APPROVED _____	APPROVED _____	
		ABDULLA NASEER CHIEF INSPECTOR OF POLICE HEAD OF FINANCE DEPARTMENT	ALI RASHEEDH ASSISTANT COMMISSIONER OF POLICE HEAD OF SERVICE SUPPORT DIRECTORATE	

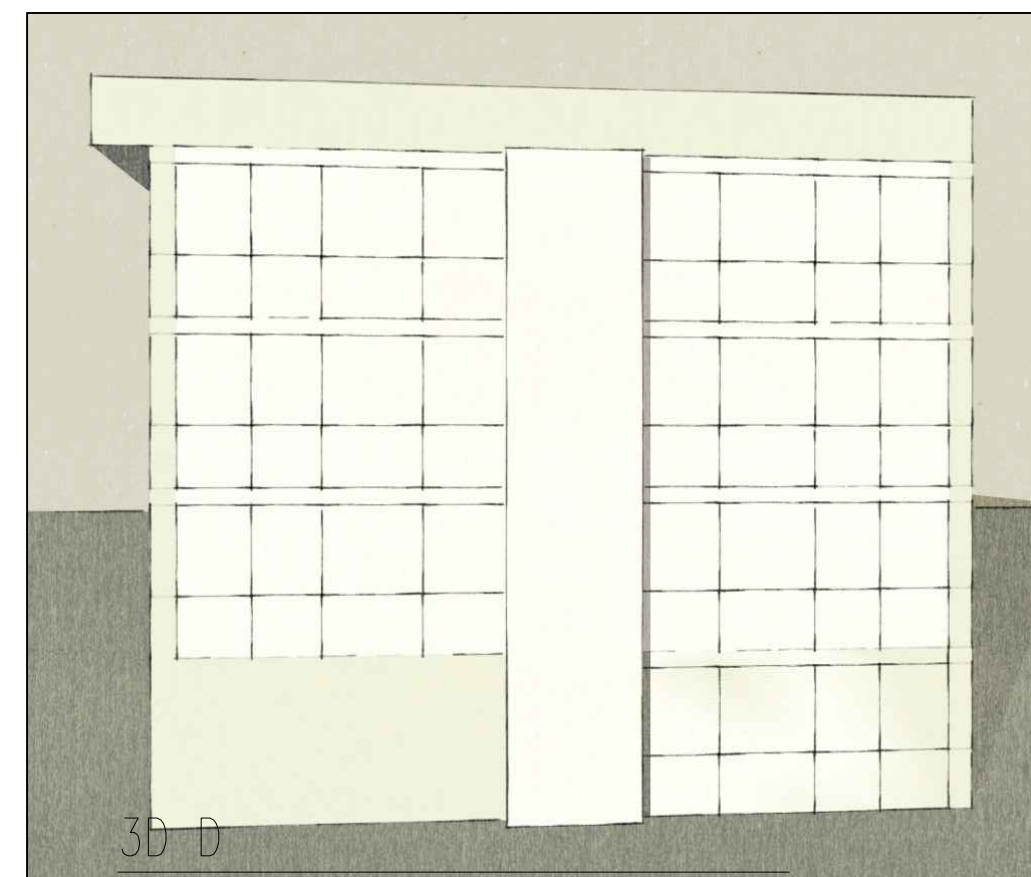

<p>MALDIVES POLICE SERVICE MALE', REPUBLIC OF MALDIVES FINANCE DEPARTMENT INFRASTRUCTURE UNIT</p> 	<p>PROJECT: ACCOMMODATION BUILDING AT S.HITHADHOO POLICE</p>			<p>A05</p>
	<p>RECOMMENDATION APPROVED _____</p>	<p>DESIGN APPROVED _____ ABDULLA NASEER CHIEF INSPECTOR OF POLICE HEAD OF FINANCE DEPARTMENT</p>	<p>APPROVED _____ ALI RASHEEDH ASSISTANT COMMISSIONER OF POLICE HEAD OF SERVICE SUPPORT DIRECTORATE</p>	