



SECTION Y-Y

SCALE 1:100

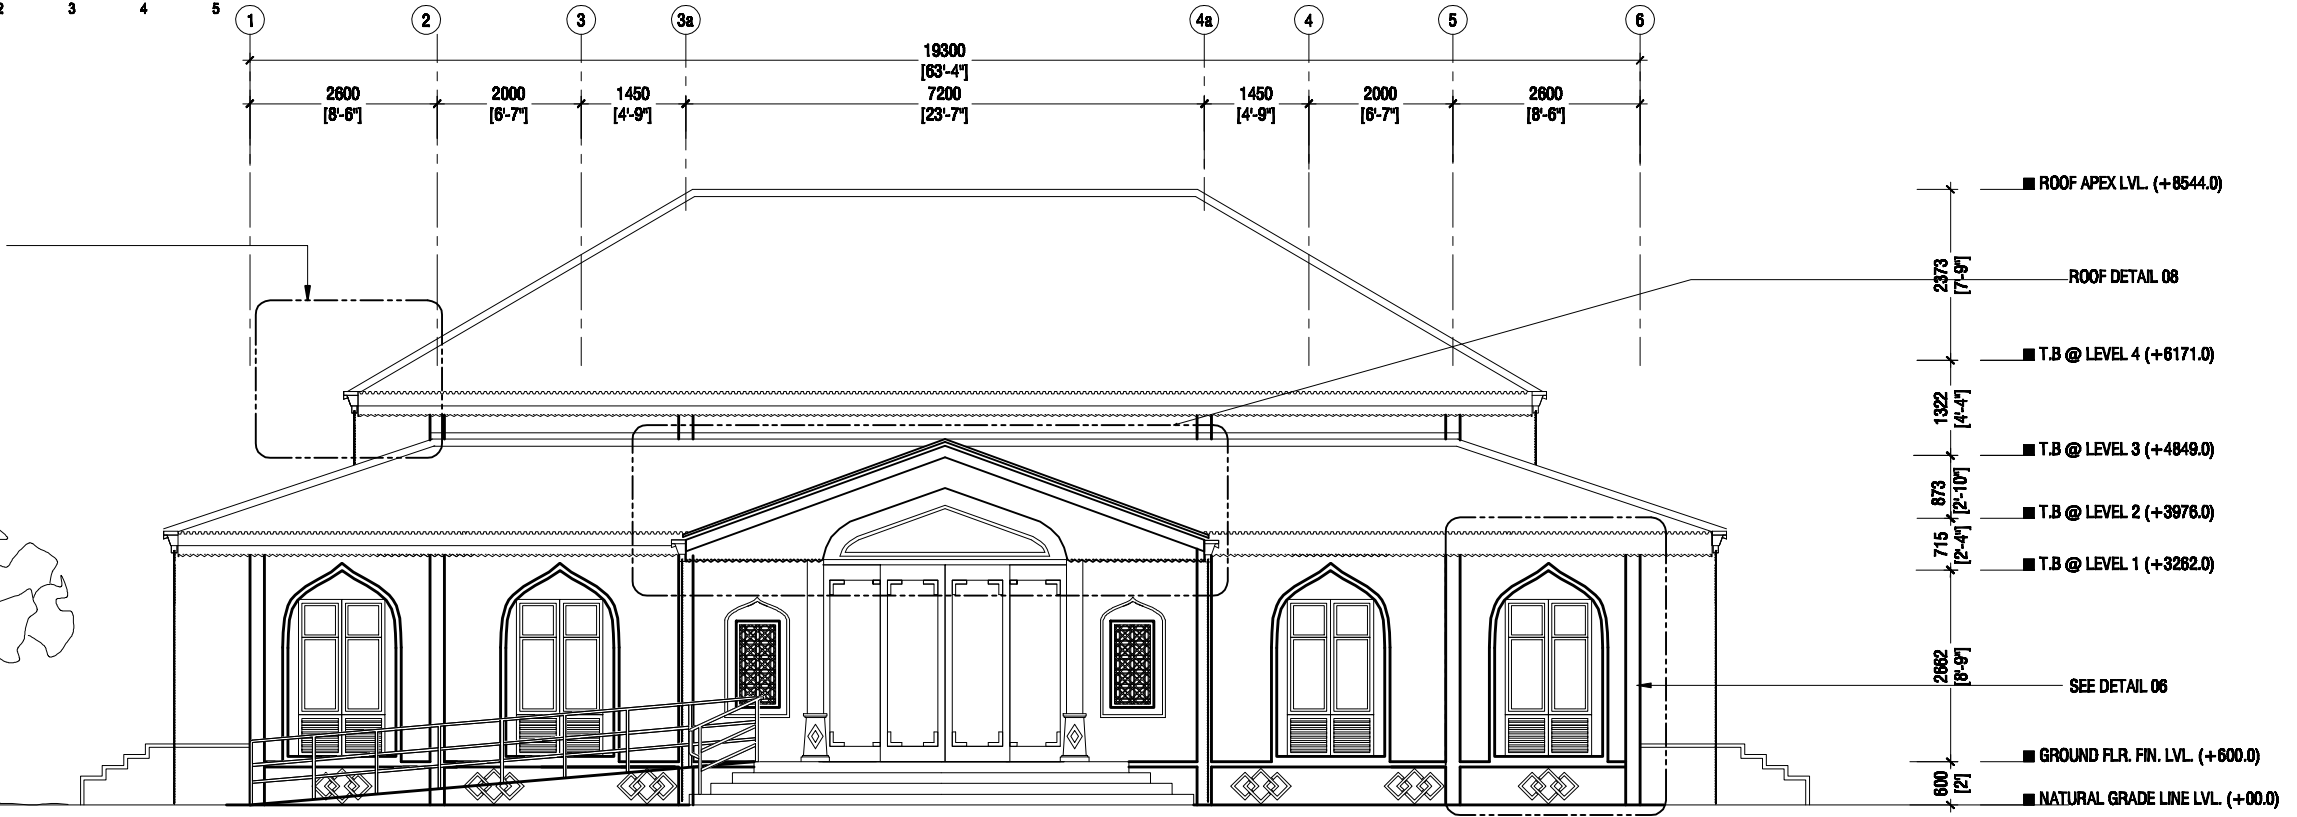

ELEVATION E1

SCALE 1:100

 

PROJECT:
**F.DHARABOODHOO
MOSQUE (304 PAX)**



**INFRASTRUCTURE
DEVELOPMENT SECTION**

**MINISTRY OF ISLAMIC
AFFAIRS**