




Schnitt A-A

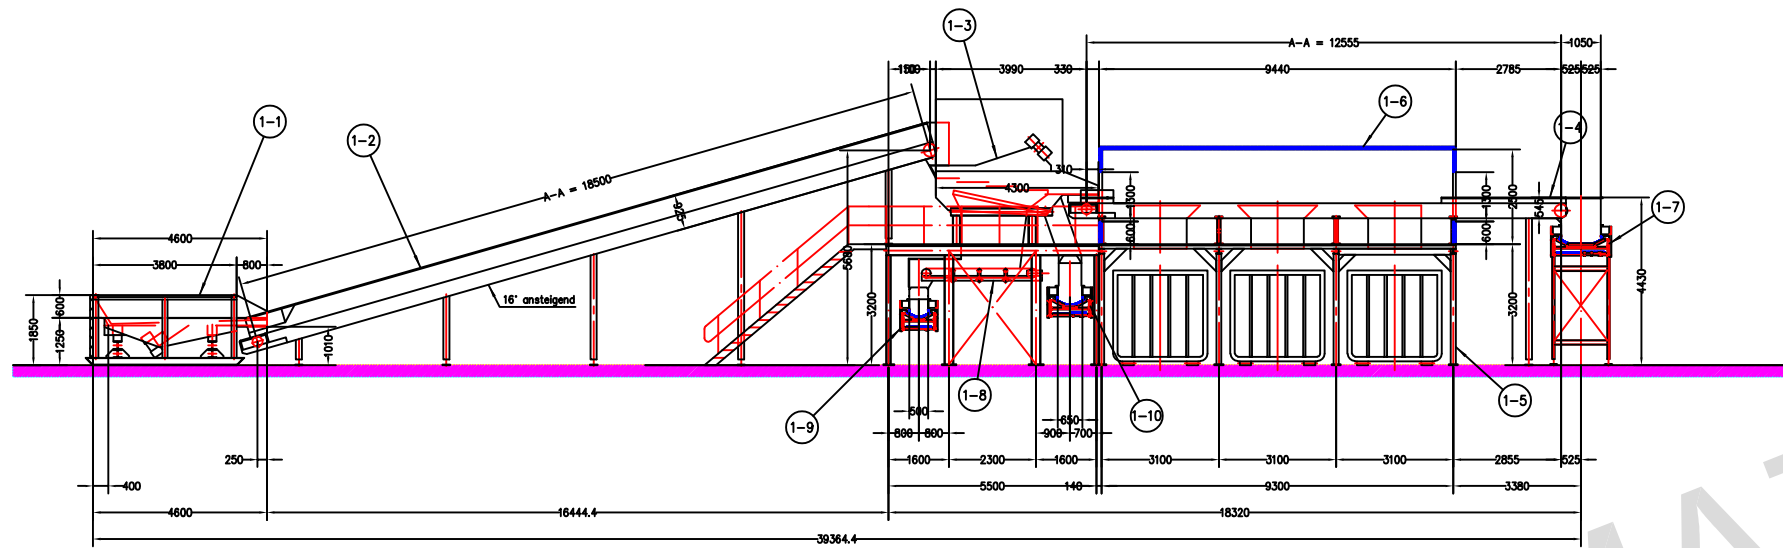


Schnitt D-D

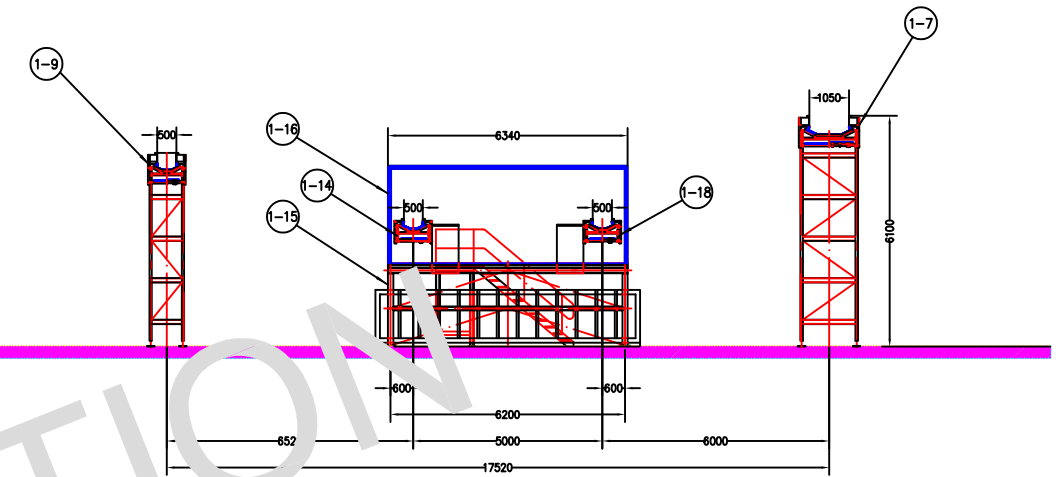


Schnitt B-B

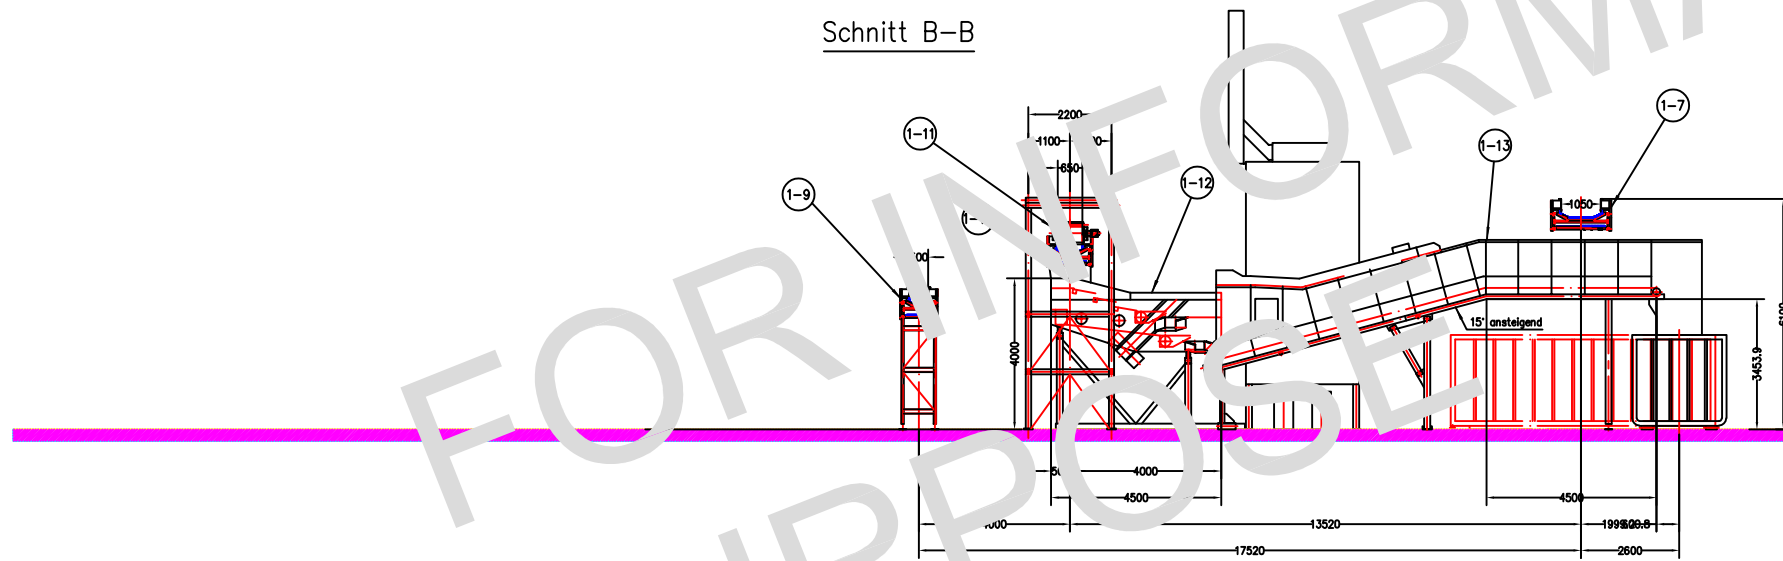

Schnitt C-C

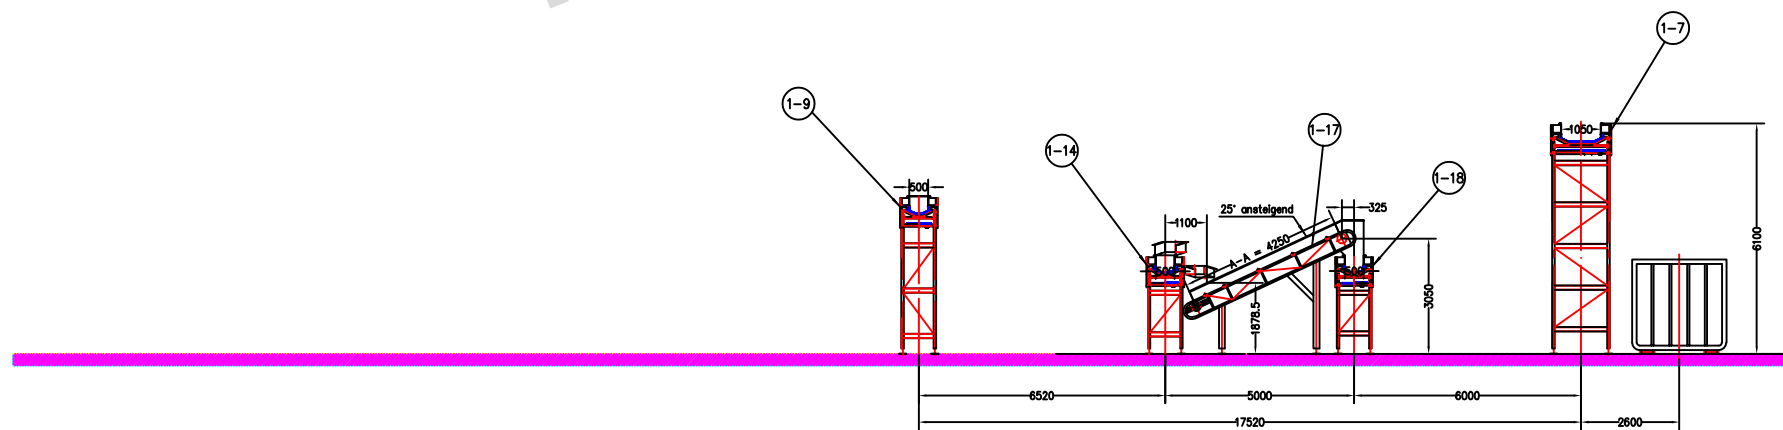

Client	<b>Ministry of Environment and Energy</b> 		
Project Title	Consultancy Services for Feasibility Study for an Integrated Solid Waste Management System for Zone III (including Greater Malé) and Preparation of Engineering Design of the Regional Waste Management Facility at Thilafushi		
Design phase			
Contents	Waste Processing Plant - Cross Section		
Scale	1:200000		
Drawing No.	02	Paper	A3