


**PLAN**  
**@GROUND FLOOR**

**PLAN**  
**ABOVE 2ND FLOOR**

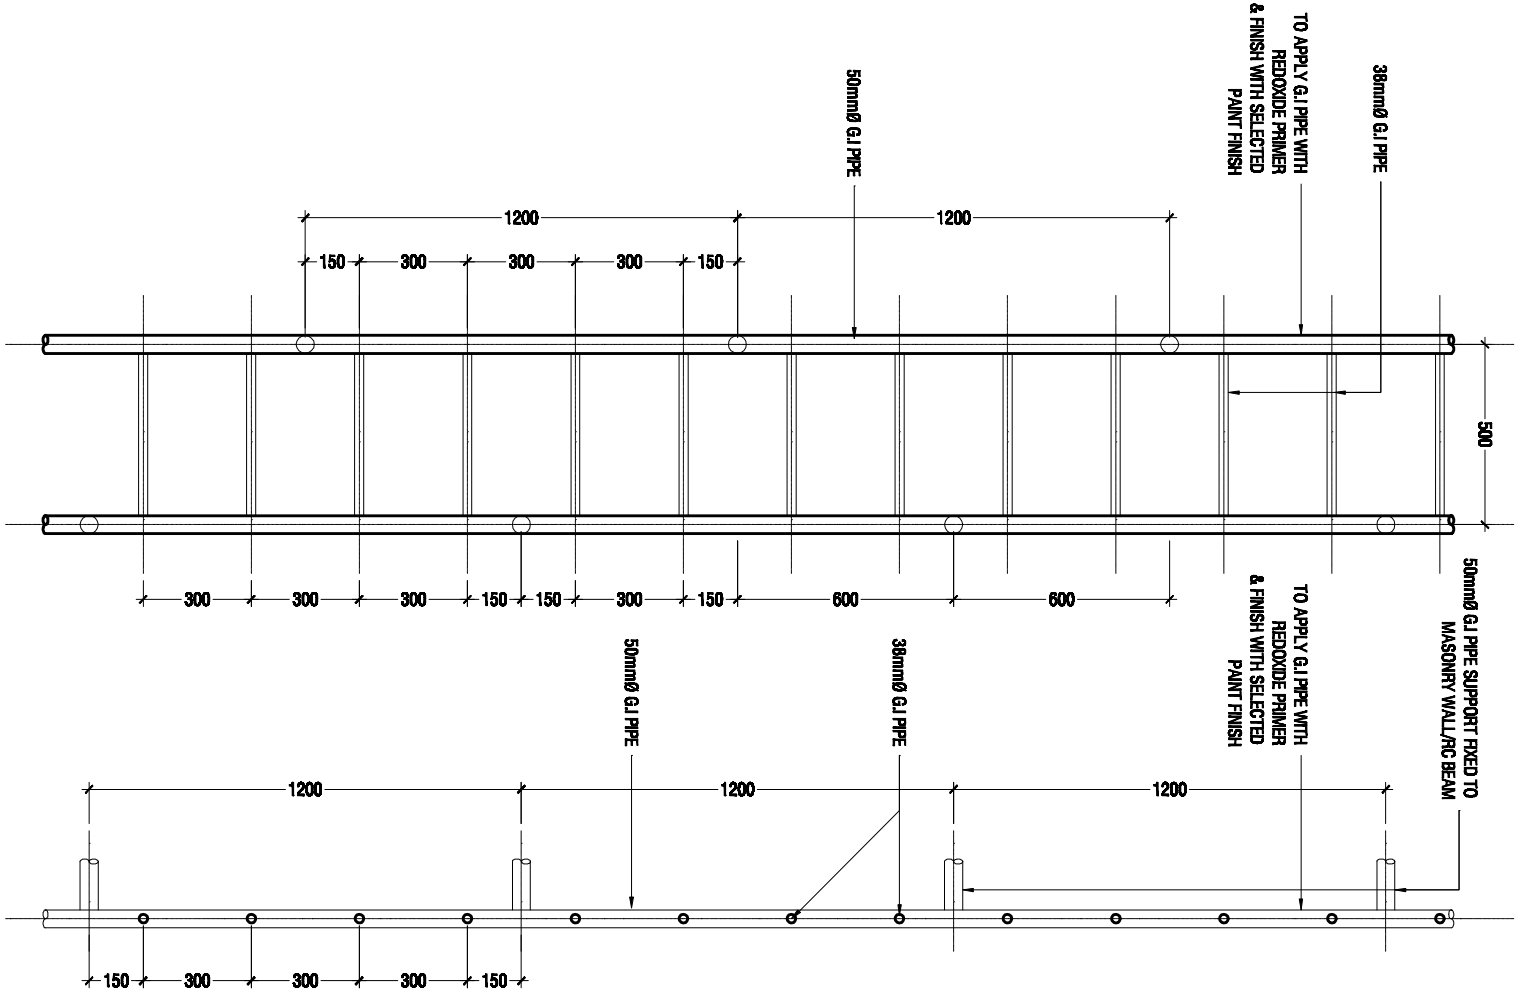

**ELEVATION**

**SECTION**

**CAT LADDER DETAIL**  
**SCALE 1:20**

IF IN DOUBT - ASK - DO NOT SCALE

PROJECT :

F.DHARAABODHOO  
MOSQUE (304 PAX)



INFRASTRUCTURE  
DEVELOPMENT SECTION

MINISTRY OF ISLAMIC  
AFFAIRS