



## TYPICAL TRENCH LAYOUT

SCALE 1:10

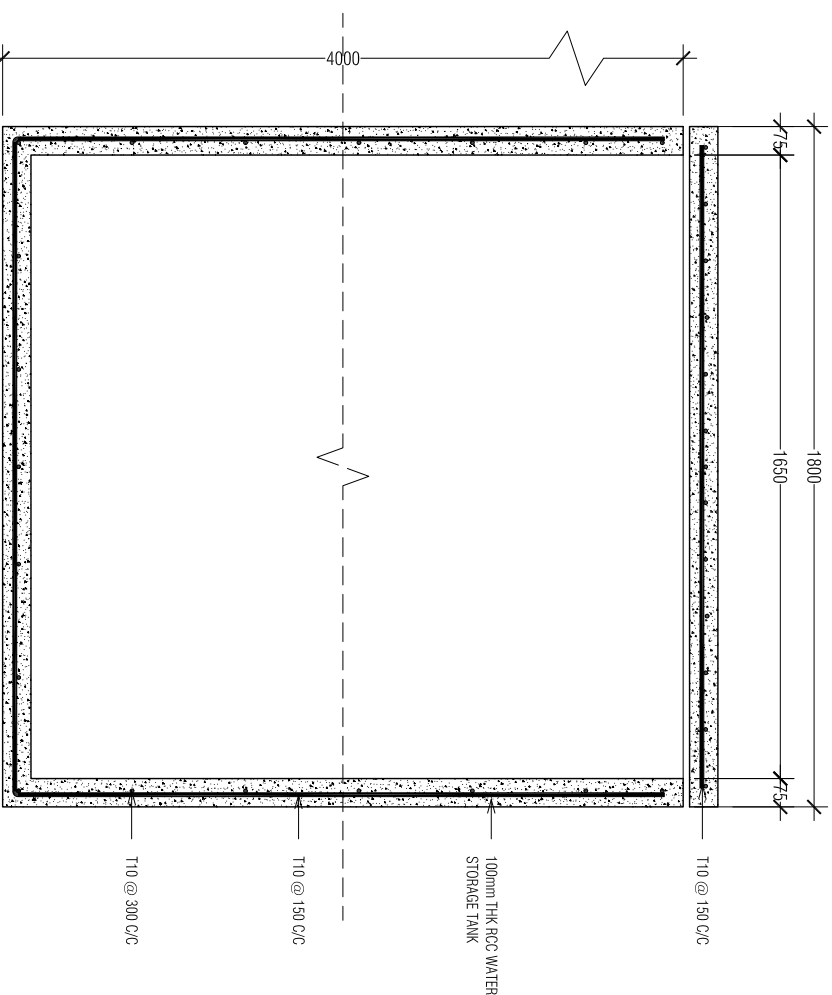


# WATER STORAGE WELL DETAIL SECTION

SCALE 1:20

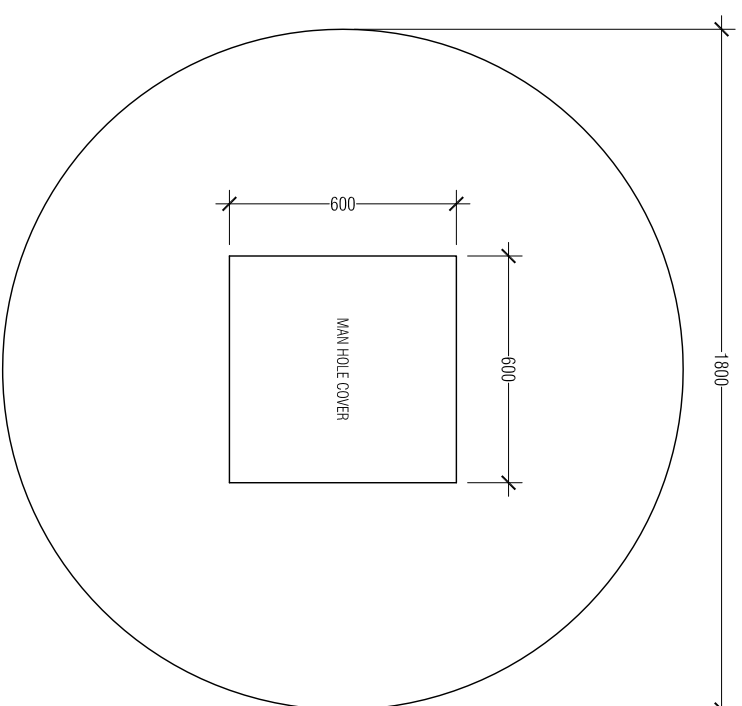

## WATER STORAGE WELL LID

SCALE 1:20

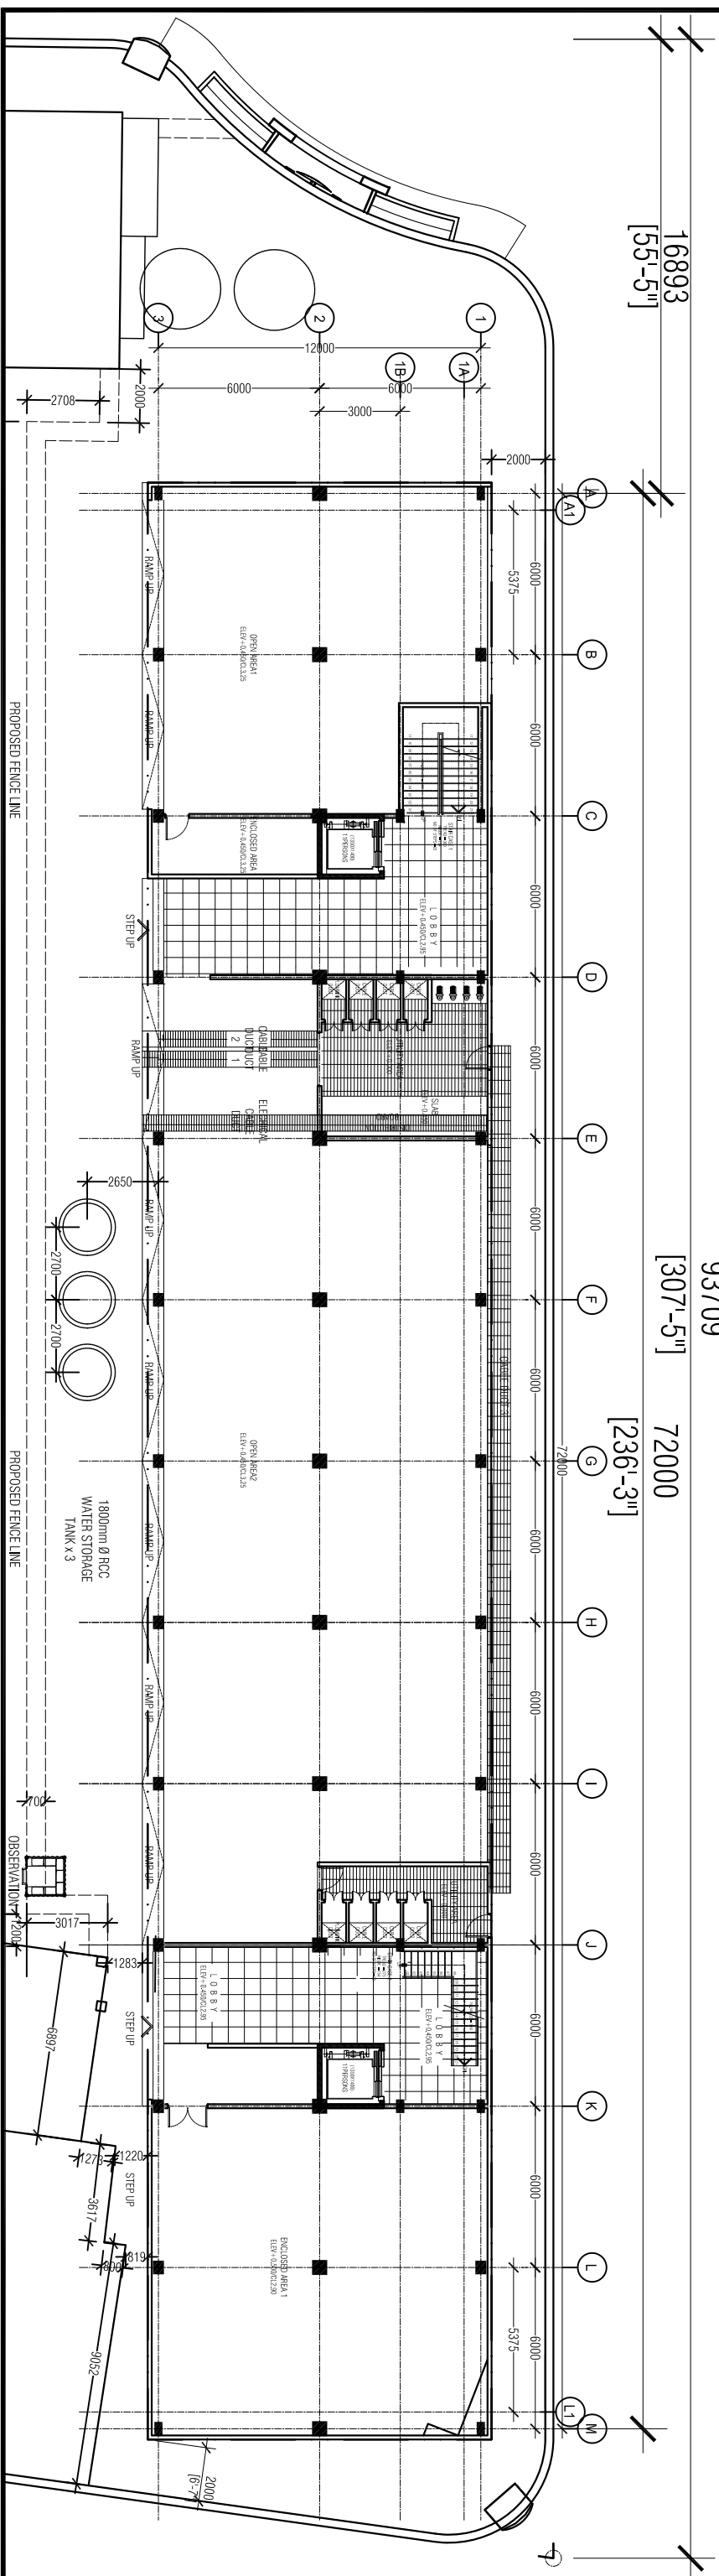

## EIGHT STORY

BANDAARA KOSHI / MALE

## TRENCH AND WELL DETAIL

**SHEET CONTENT:**

**FILE PATH:** Z:\01\_PROJECTS 2015\2. MALE AREA PROJECTS\MALE\BK\BK WEST SIDE DEVELOPMENT\9 STORY  
WEST SIDE\BULKHEAD STRUCTURE.dwg

DESIGNED:

## Architectural

CHECKED:

Architectural

## Electrical & Mechanical

A W N E

**PTE. M. SAIF ABDULLA**

21 December 2015

REVISION

--	--

**Custom TRENCH DETAIL**

DESIGN APPROVAL:

RANK &amp; NAME

POST

RECOM. APPROVAL:

**CPT. AHMED SHARIM**  
OFFICER COMMANDING

APPROVED:

**MG. AHMED SHIYAM**

CHIEF OF DEFENCE FORCE

APPROVED DATE



**MILITARY ENGINEERS**  
**MALDIVES NATIONAL DEFENCE FORCE**

Male, Republic of Maldives

The drawings, concept and design contained are the properties of Military Engineers MNDF. Use of any kind or copy of whole or part of this drawing, concept or design or use on other projects or sites other than that specified on this drawing is strictly prohibited.