


KALHUVAKARU MISKIY
MISKIY GOATHI
USGEKOLHU
EXISTING FOUNDATION OF PLAY AREA
(EXACT DIMENSION TO DETERMINE)
BOUNDARY WALL
PARKING
DUSTBIN


SCHEDULE OF FLOOR FINISHES

FF-01	CONCRETE PAVING
FF-02	SAND
FF-03	GRASS
FF-04	CONCRETE FLOOR

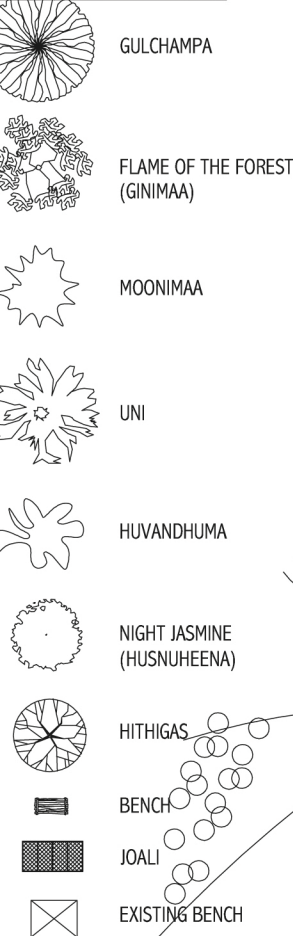

ALL DIMENSIONS ARE GIVEN IN mm. LEVELS ARE GIVEN IN METER EXCEPT IF SHOWN DIFFERENTLY

ALL DIMENSIONS ARE TO BE MEASURED AT SITE

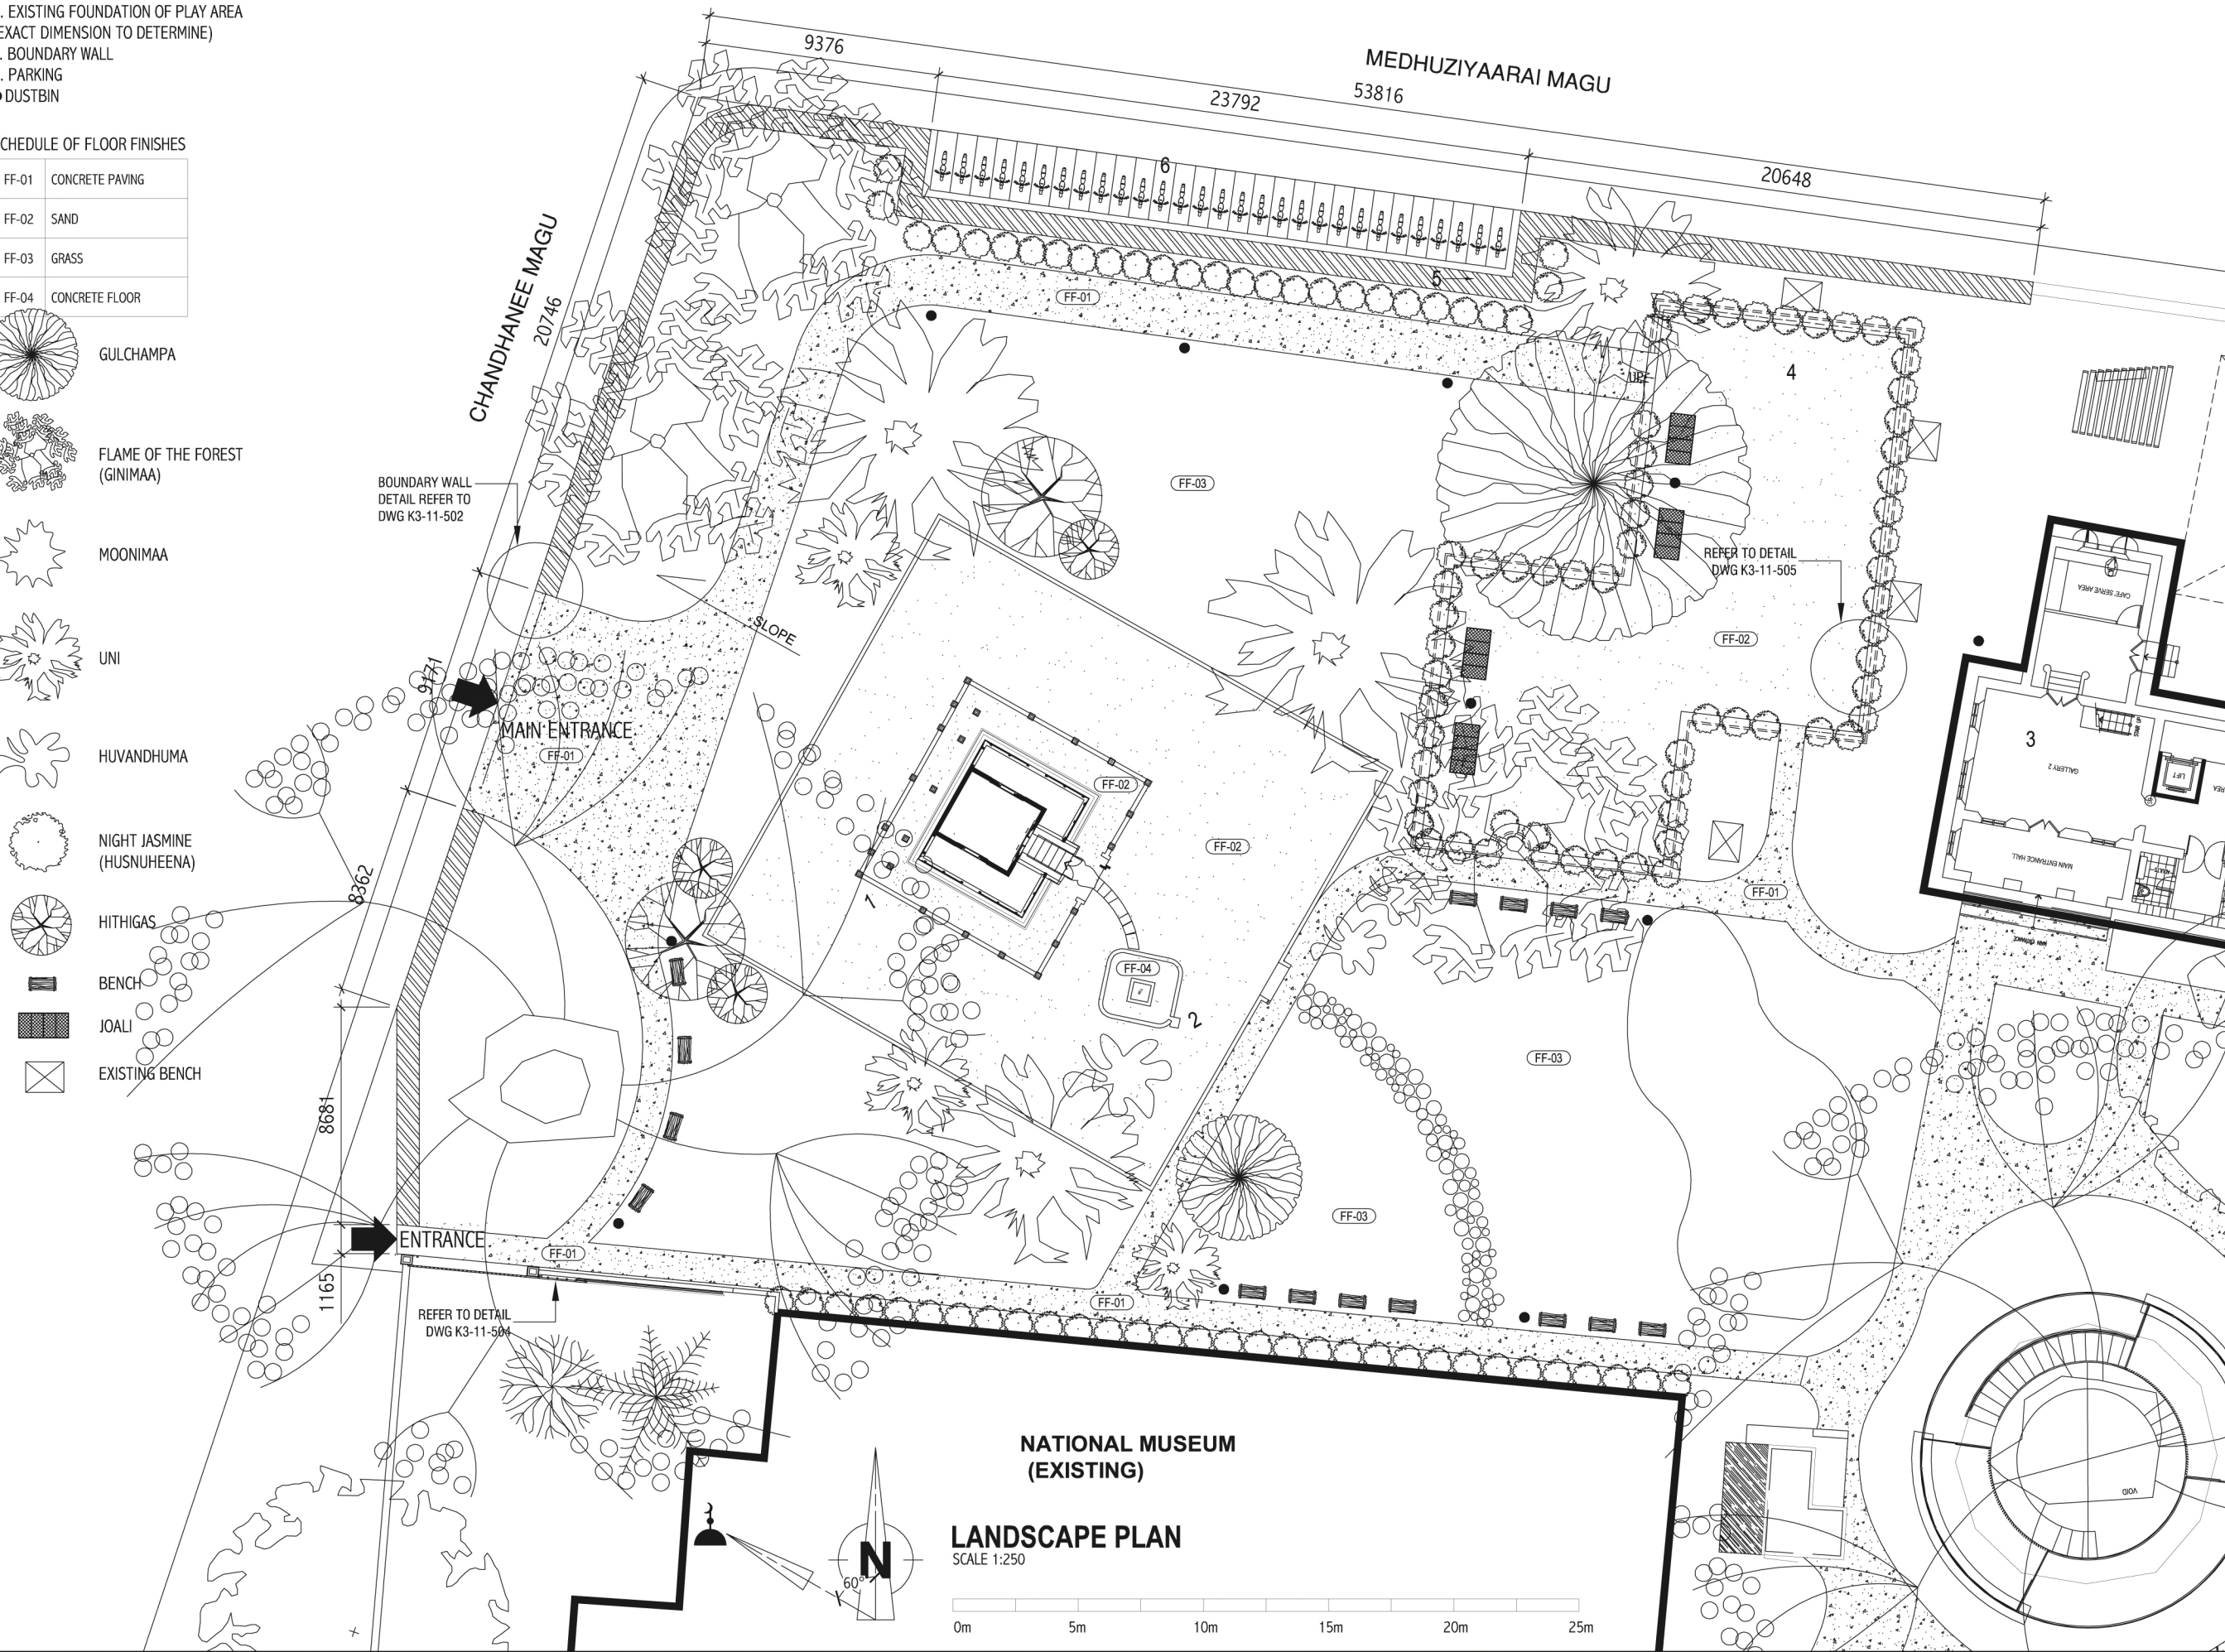

Revision	Date	Drawn By	Checked By
R01	21-02-2019	LAESHA	-
R02	09-03-2019	LAESHA	-
R03	16-04-2019	UZMA	-

Client :
MINISTRY OF CULTURE, ARTS & HERITAGE
Project Title :

KALHUVAKARU MOSQUE RELOCATION

Building Name :
KALHUVAKARU MOSQUE
Drawing Title :
LANDSCAPE PLAN

Scale :
1:250

Discipline :
ARCHITECTURAL

Stage :
SUBMISSION

Drawn By :
LAESHA
Checked By :
THALAA
Date :
12 FEBRUARY 2019
Design By :
-

Drawing Number :
11-102

Revision Number :
R03

File Name :
K3-11-102R03.dwg

H. Sakeena Manzil, 6th flr
Medhuziyaarai Magu
Malé 20127
Republic of Maldives
Tel: 960 3318452
Fax: 960 3310317
E-Mail: gedor@gedor.com.mv
Webpage: gedor.com.mv



All dimensions to be checked on site.
Copyright: Gedor Consulting Pvt Ltd.