


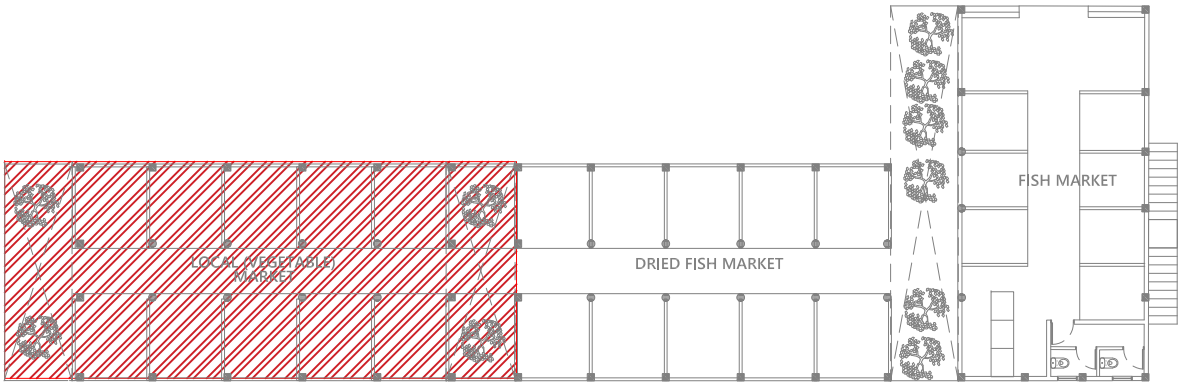
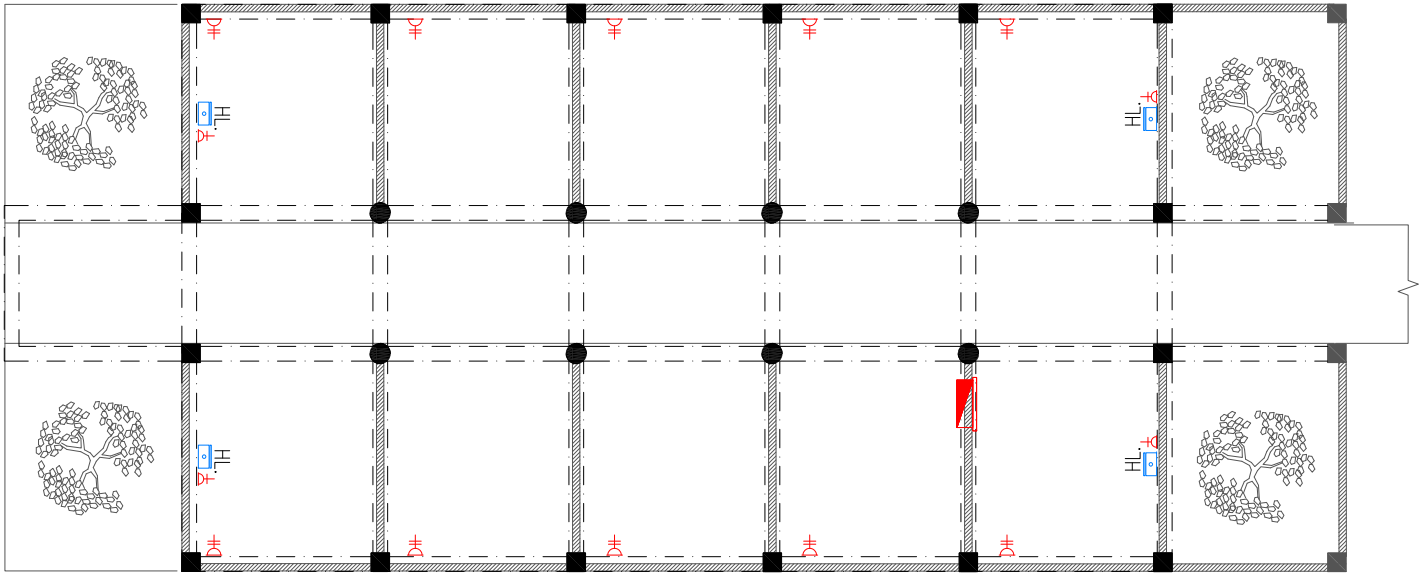


Legend

-  13A Twin Socket
-  13A Power Socket
-  15A Switched Socket @ H.L.
-  13A Power Socket in Weatherproof Polycarbonate Enclosure
-  15A Switch @ 1200mm From F.F.L.
-  Distribution Board
-  HL. High Level
-  Telephone Outlet
-  Computer Network Outlet
-  Emergency Light
-  Main Incoming Cable For Power In 110Ø PVC Duct Below Ground Slab



GROUND FLOOR POWER AND ACV LAYOUT-1

1:100

PROPOSED 02-STOREY BUILDING AT  
**VILIMALE' FISH  
MARKET**

Client:  
**LOCAL GOVERNMENT  
AUTHORITY**

November 2019

Services By: Mohamed Rassam  
Checked By:  
Drawn By: Hussain Rasheed





T: +960 333 3528 E: info@epochassociates  
W: www.epochassociates A: M. Alagasshooshaige,  
Fareedhee Magu Male' Republic of Maldives

Rev: ---  
---  
---  
Page: ---  
**PAC-01**

Legend

- 13A Twin Socket
- 13A Power Socket
- 15A Switched Socket @ H.L.
- 13A Power Socket in Weatherproof Polycarbonate Enclosure
- 15A Switch @ 1200mm From F.F.L.
- Distribution Board
- HL. High Level
- Telephone Outlet
- Computer Network Outlet
- Emergency Light
- Ceiling Mounted Exhaust Fan 90m3/hr
- Main Incoming Cable For Power In 110Ø PVC Duct Below Ground Slab

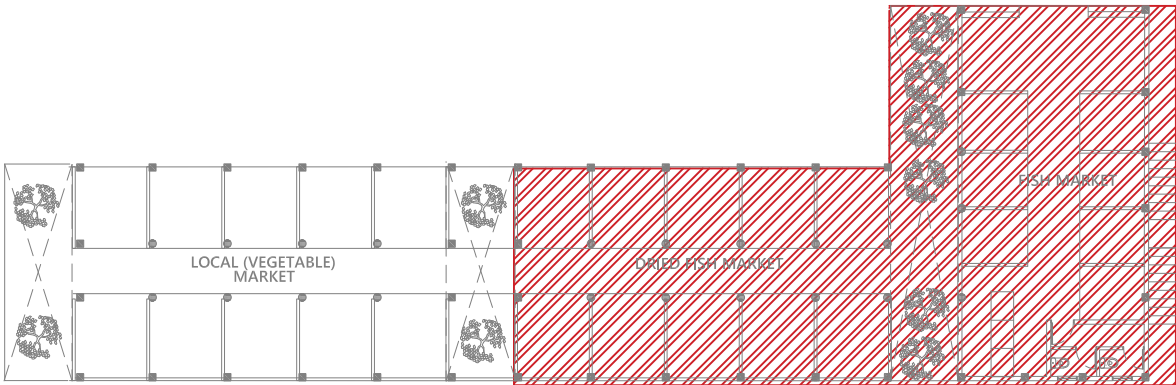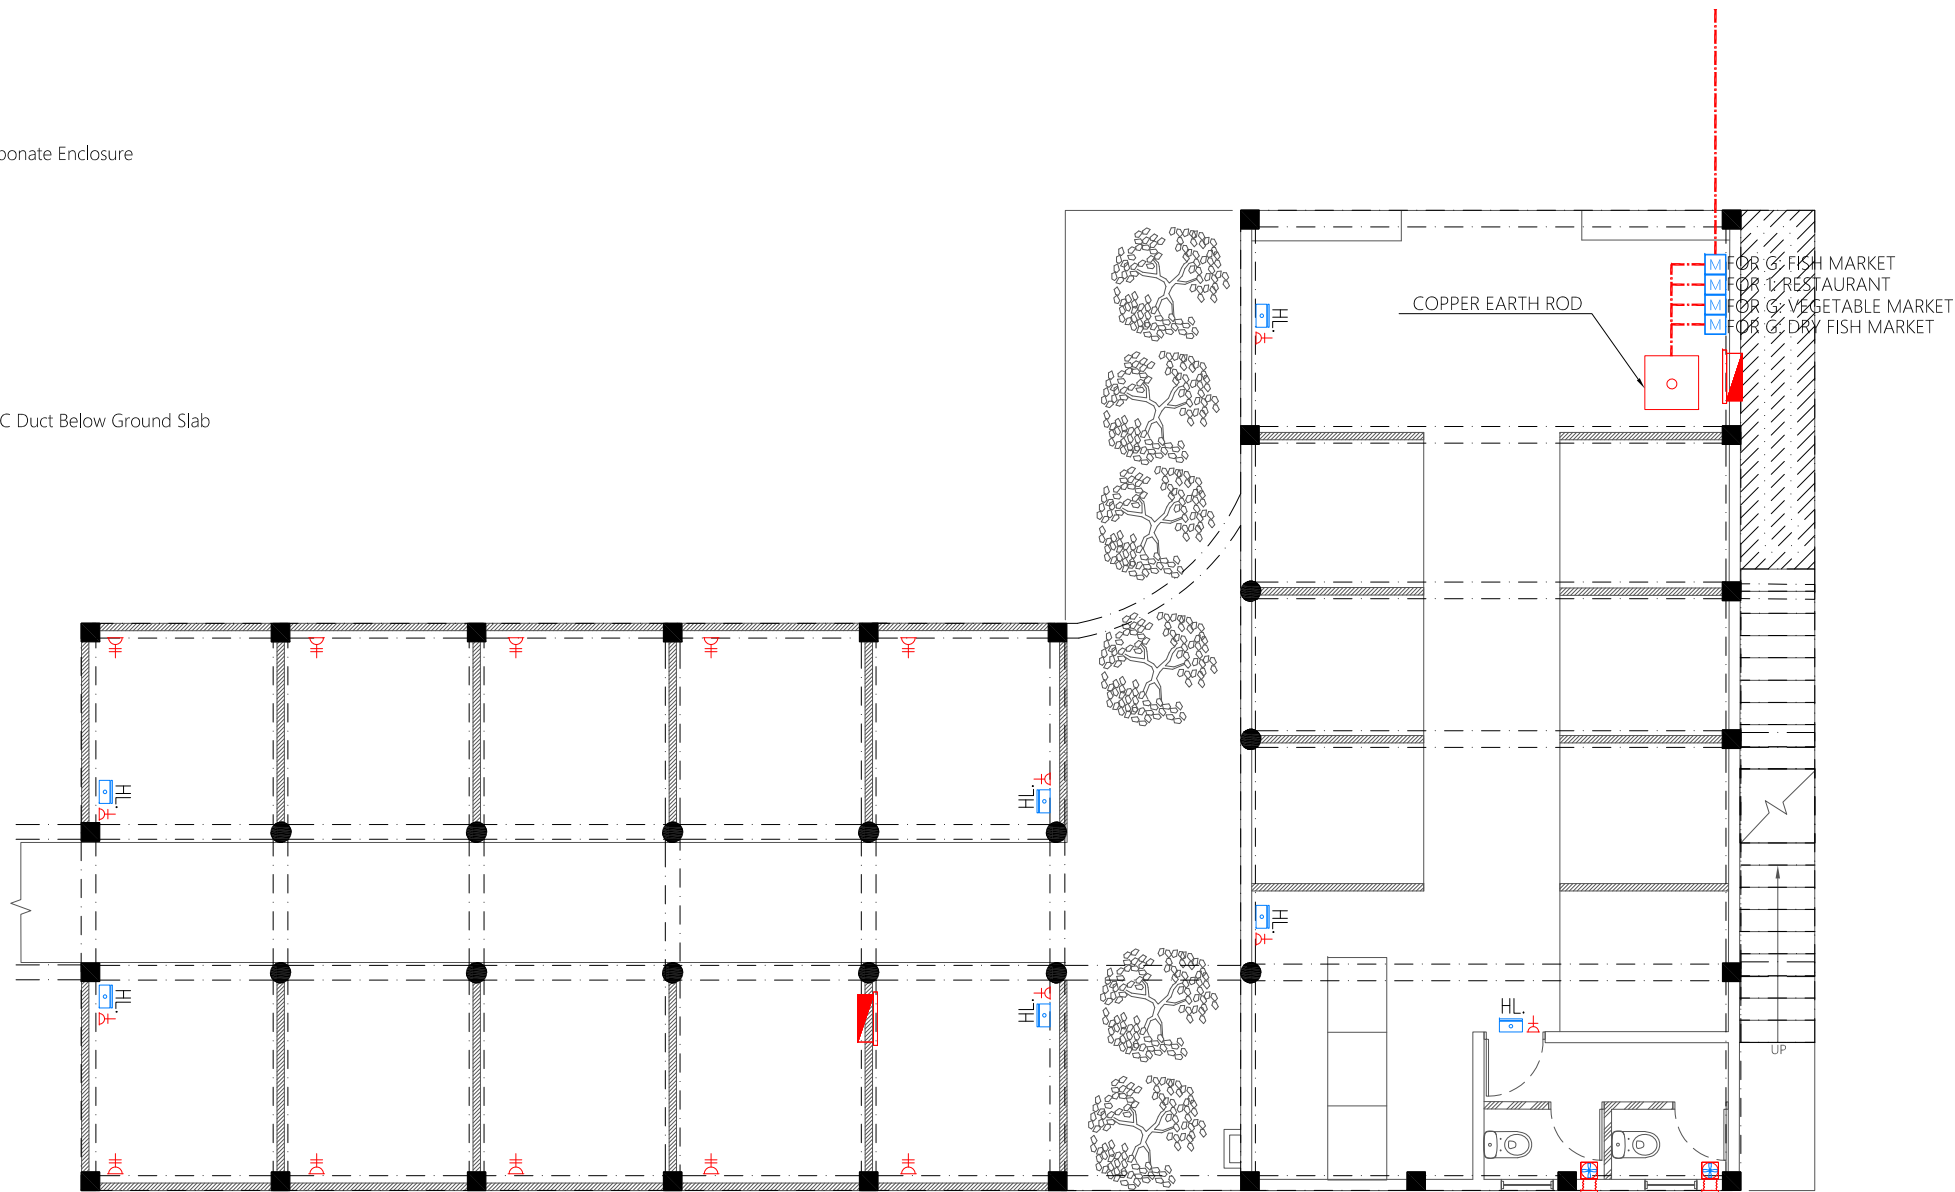

GROUND FLOOR POWER AND ACV LAYOUT-2

PROPOSED 02 STOREY BUILDING AT  
**VILIMALE' FISH MARKET**

Client:  
**LOCAL GOVERNMENT AUTHORITY**

November 2019

Services By: Mohamed Rassam  
Checked By:  
Drawn By: Hussain Rasheed



**EPOCH ASSOCIATES**

T: +960 333 3528 E: info@epochassociates  
W: www.epochassociates A: M. Alagashchuge,  
Fareedhee Magu Male' Republic of Maldives

Rev:	Page:
---	---
---	<b>PAC-02</b>

- Legend
- 13A Twin Socket
  - 13A Power Socket
  - 15A Switched Socket @ H.L.
  - 13A Power Socket in Weatherproof Polycarbonate Enclosure
  - 15A Switch @ 1200mm From F.F.L.
  - Distribution Board
  - HL. High Level
  - Telephone Outlet
  - Computer Network Outlet
  - Emergency Light
  - TV Socket Outlet
  - Main Incoming Cable For Power In 110Ø PVC Duct Below Ground Slab

- Legend
- Refrigerant Pipes
  - 25Ø Condensate Drain Pipe
  - 40Ø Condensate Drain Riser Pipe
  - Kitchen Hood
  - Ceiling Mounted Exhaust Fan 90m3/hr
  - AC Wall Mount Air Conditioner
  - CU Outdoor Condensing Unit

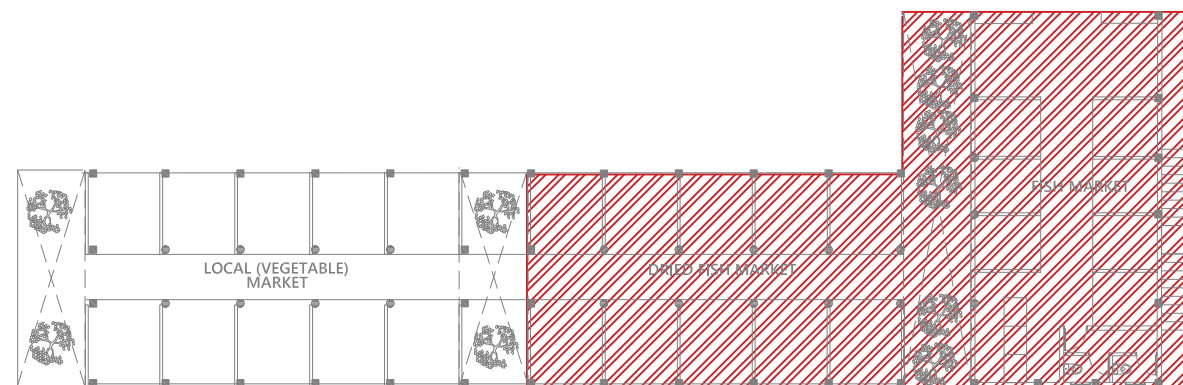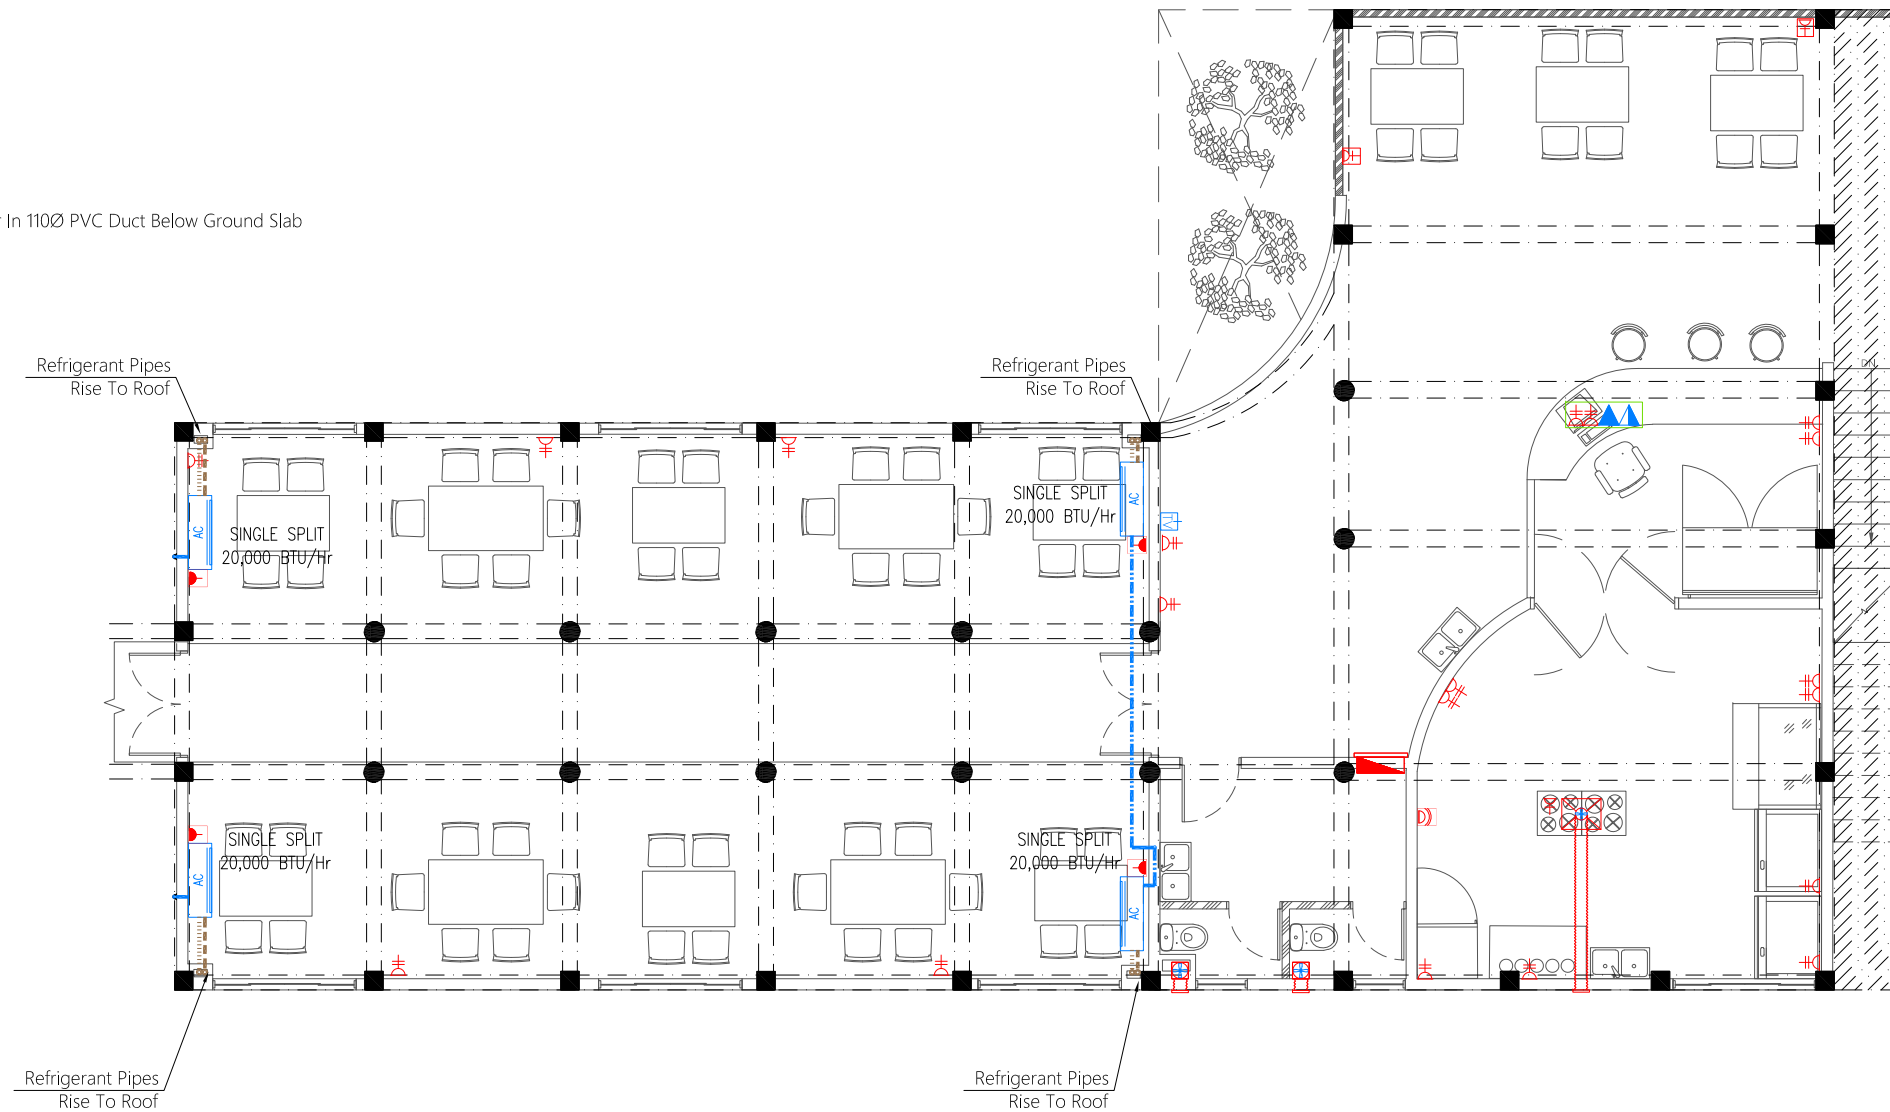

FIRST FLOOR POWER AND ACV LAYOUT-2

1:100

PROPOSED 02 STOREY BUILDING AT  
**VILIMALE' FISH  
MARKET**

Client:  
**LOCAL GOVERNMENT  
AUTHORITY**

November 2019



Services By: Mohamed Rassam  
Checked By:  
Drawn By: Hussain Rasheed



T: +960 333 3328 E: info@epochassociates  
W: www.epochassociates A: M. Alagashchuge,  
Fareedhee Magu Mulu' Republic of Maldives

Rev: --- Page: ---  
PAC-04

- Legend
- 16Ø Cold Water Supply To Basin Faucet
  - 16Ø Cold Water Supply To Sink Tap
  - 16Ø Cold Water Supply To Bidet Shower
  - 16Ø Cold Water Supply To Cistern
  - 16Ø Cold Water Supply To Wall Tap
  - Gate Valve
  - Rise In Wall
  - Drop In Wall
  - MWSC/FENAKA Meter
  - 20Ø Cold Water Supply Pipes Running Underground
  - 20Ø Cold Water Supply Pipes Running In Wall
  - 20Ø Cold Water Supply Pipes Running Above False Ceiling

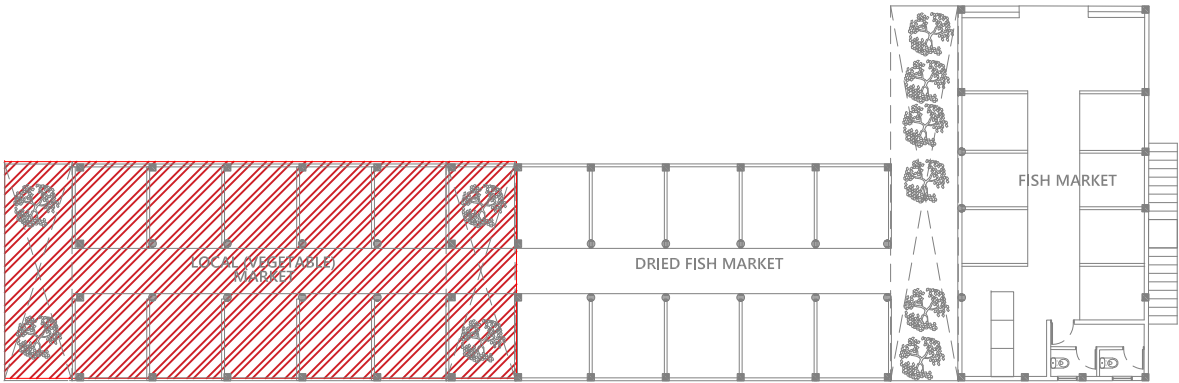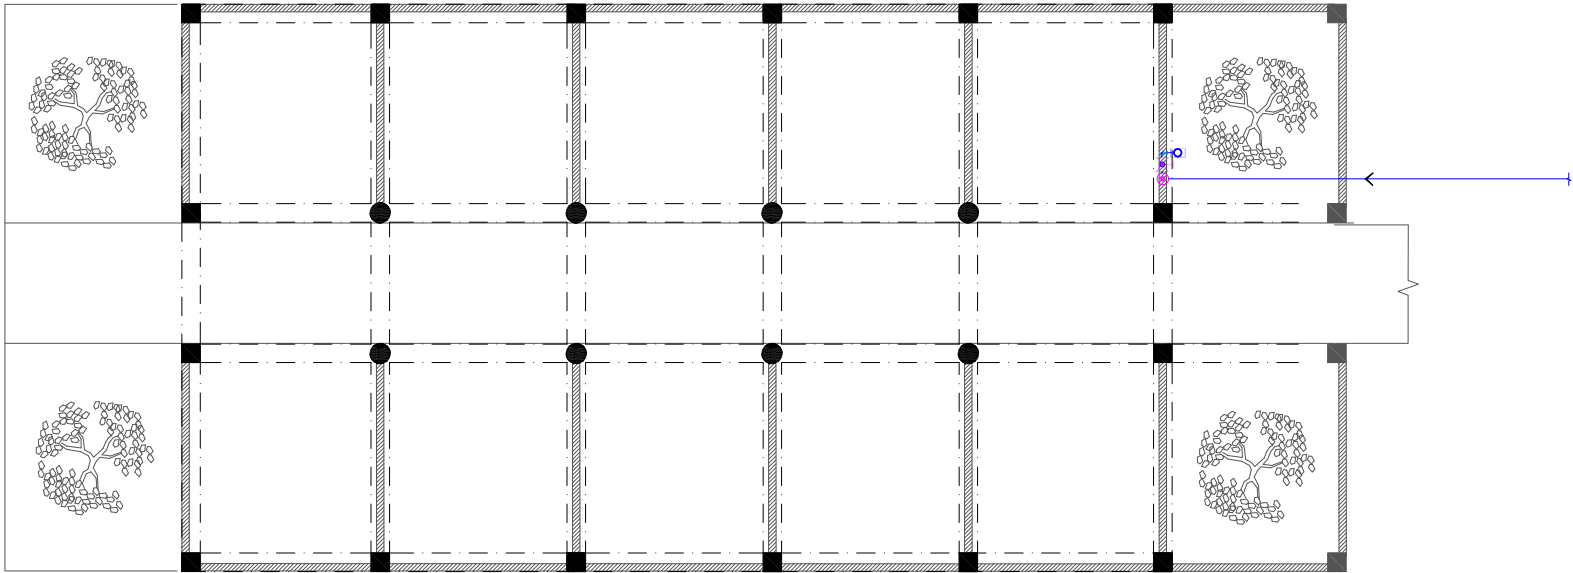

GROUND FLOOR PLUMBING LAYOUT-1

1:100

PROPOSED 02 STOREY BUILDING AT  
**VILIMALE' FISH  
MARKET**

Client:  
**LOCAL GOVERNMENT  
AUTHORITY**

November 2019

Services By: Mohamed Rassam  
Checked By:  
Drawn By: Hussain Rasheed





T: +960 333 3328 E: info@epochassociates  
W: www.epochassociates A: M. Alagashihouge,  
Fareedhee Magu Male' Republic of Maldives

Rev: ---  
---  
---  
Page: ---  
**PL-01**

Legend

- 16Ø Cold Water Supply To Basin Faucet
- 16Ø Cold Water Supply To Sink Tap
- 16Ø Cold Water Supply To Bidet Shower
- 16Ø Cold Water Supply To Cistern
- 16Ø Cold Water Supply To Wall Tap
- Gate Valve
- Rise In Wall
- Drop In Wall
- MWSC/FENAKA Meter
- 20Ø Cold Water Supply Pipes Running Underground
- 20Ø Cold Water Supply Pipes Running In Wall
- 20Ø Cold Water Supply Pipes Running Above False Ceiling

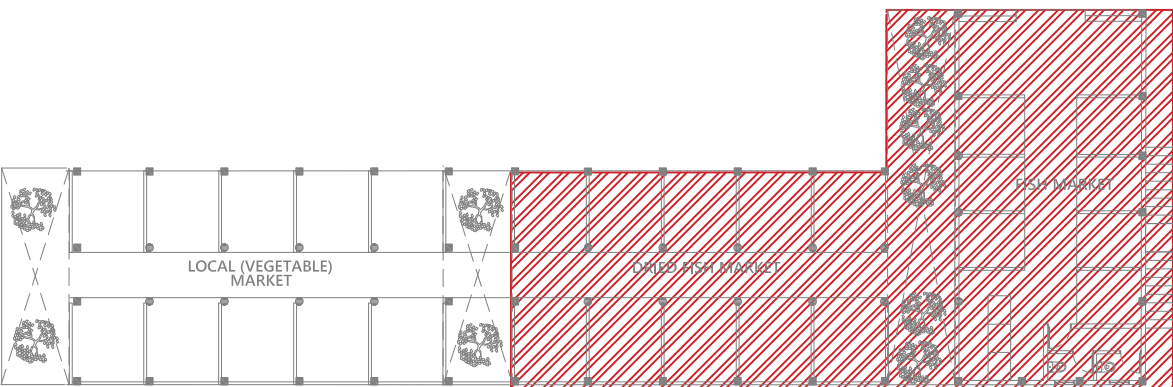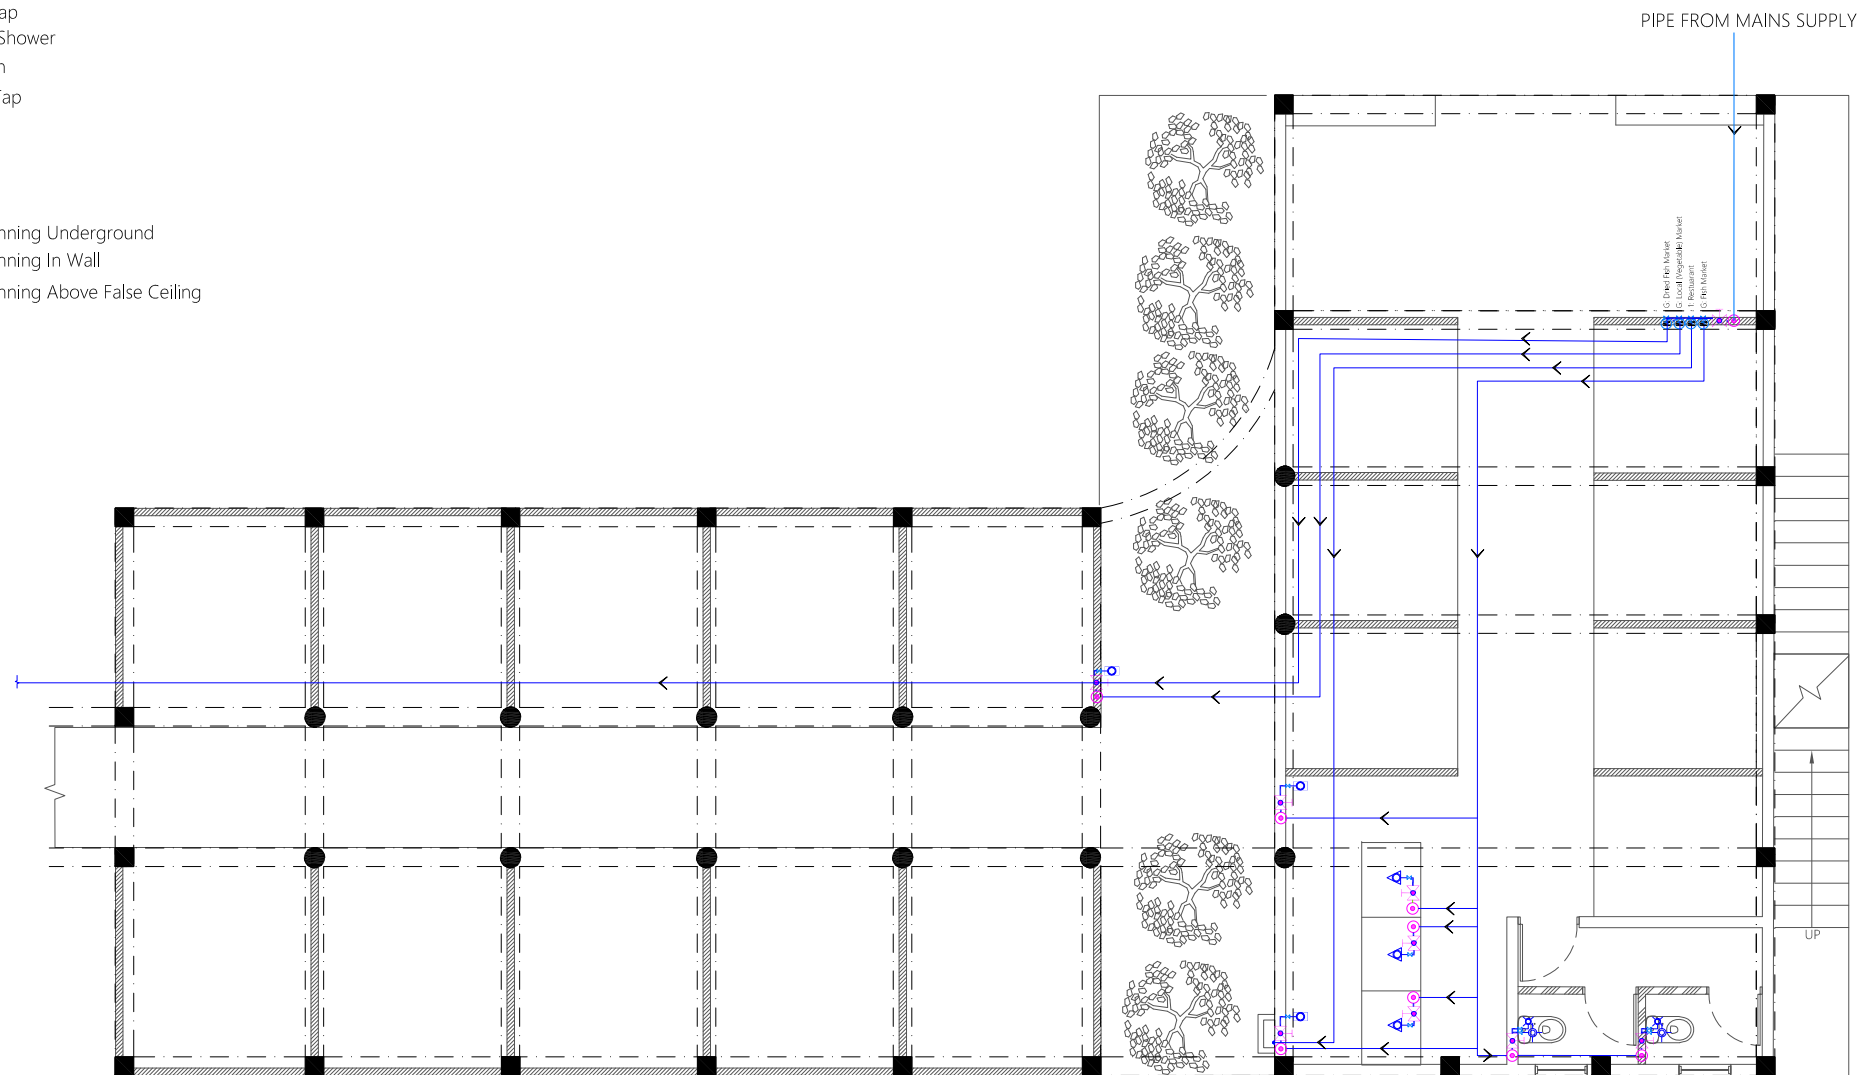

GROUND FLOOR PLUMBING LAYOUT-2

PROPOSED 02 STOREY BUILDING AT  
**VILIMALE' FISH  
MARKET**

Client:  
**LOCAL GOVERNMENT  
AUTHORITY**

November 2019

Services By: Mohamed Rassam  
Checked By:  
Drawn By: Hussain Rasheed



T: +960 333 3328 E: info@epochassociates  
W: www.epochassociates A: M. Alagashchuge,  
Fareedhee Magu Male' Republic of Maldives

Rev: ---  
---  
---  
Page: ---  
**PL-01**