


GENERAL NOTES

ALL DIMENSIONS ARE GIVEN IN mm. LEVELS ARE GIVEN IN METER EXCEPT IF SHOWN DIFFERENTLY

ALL DIMENSIONS ARE TO BE MEASURED AT SITE

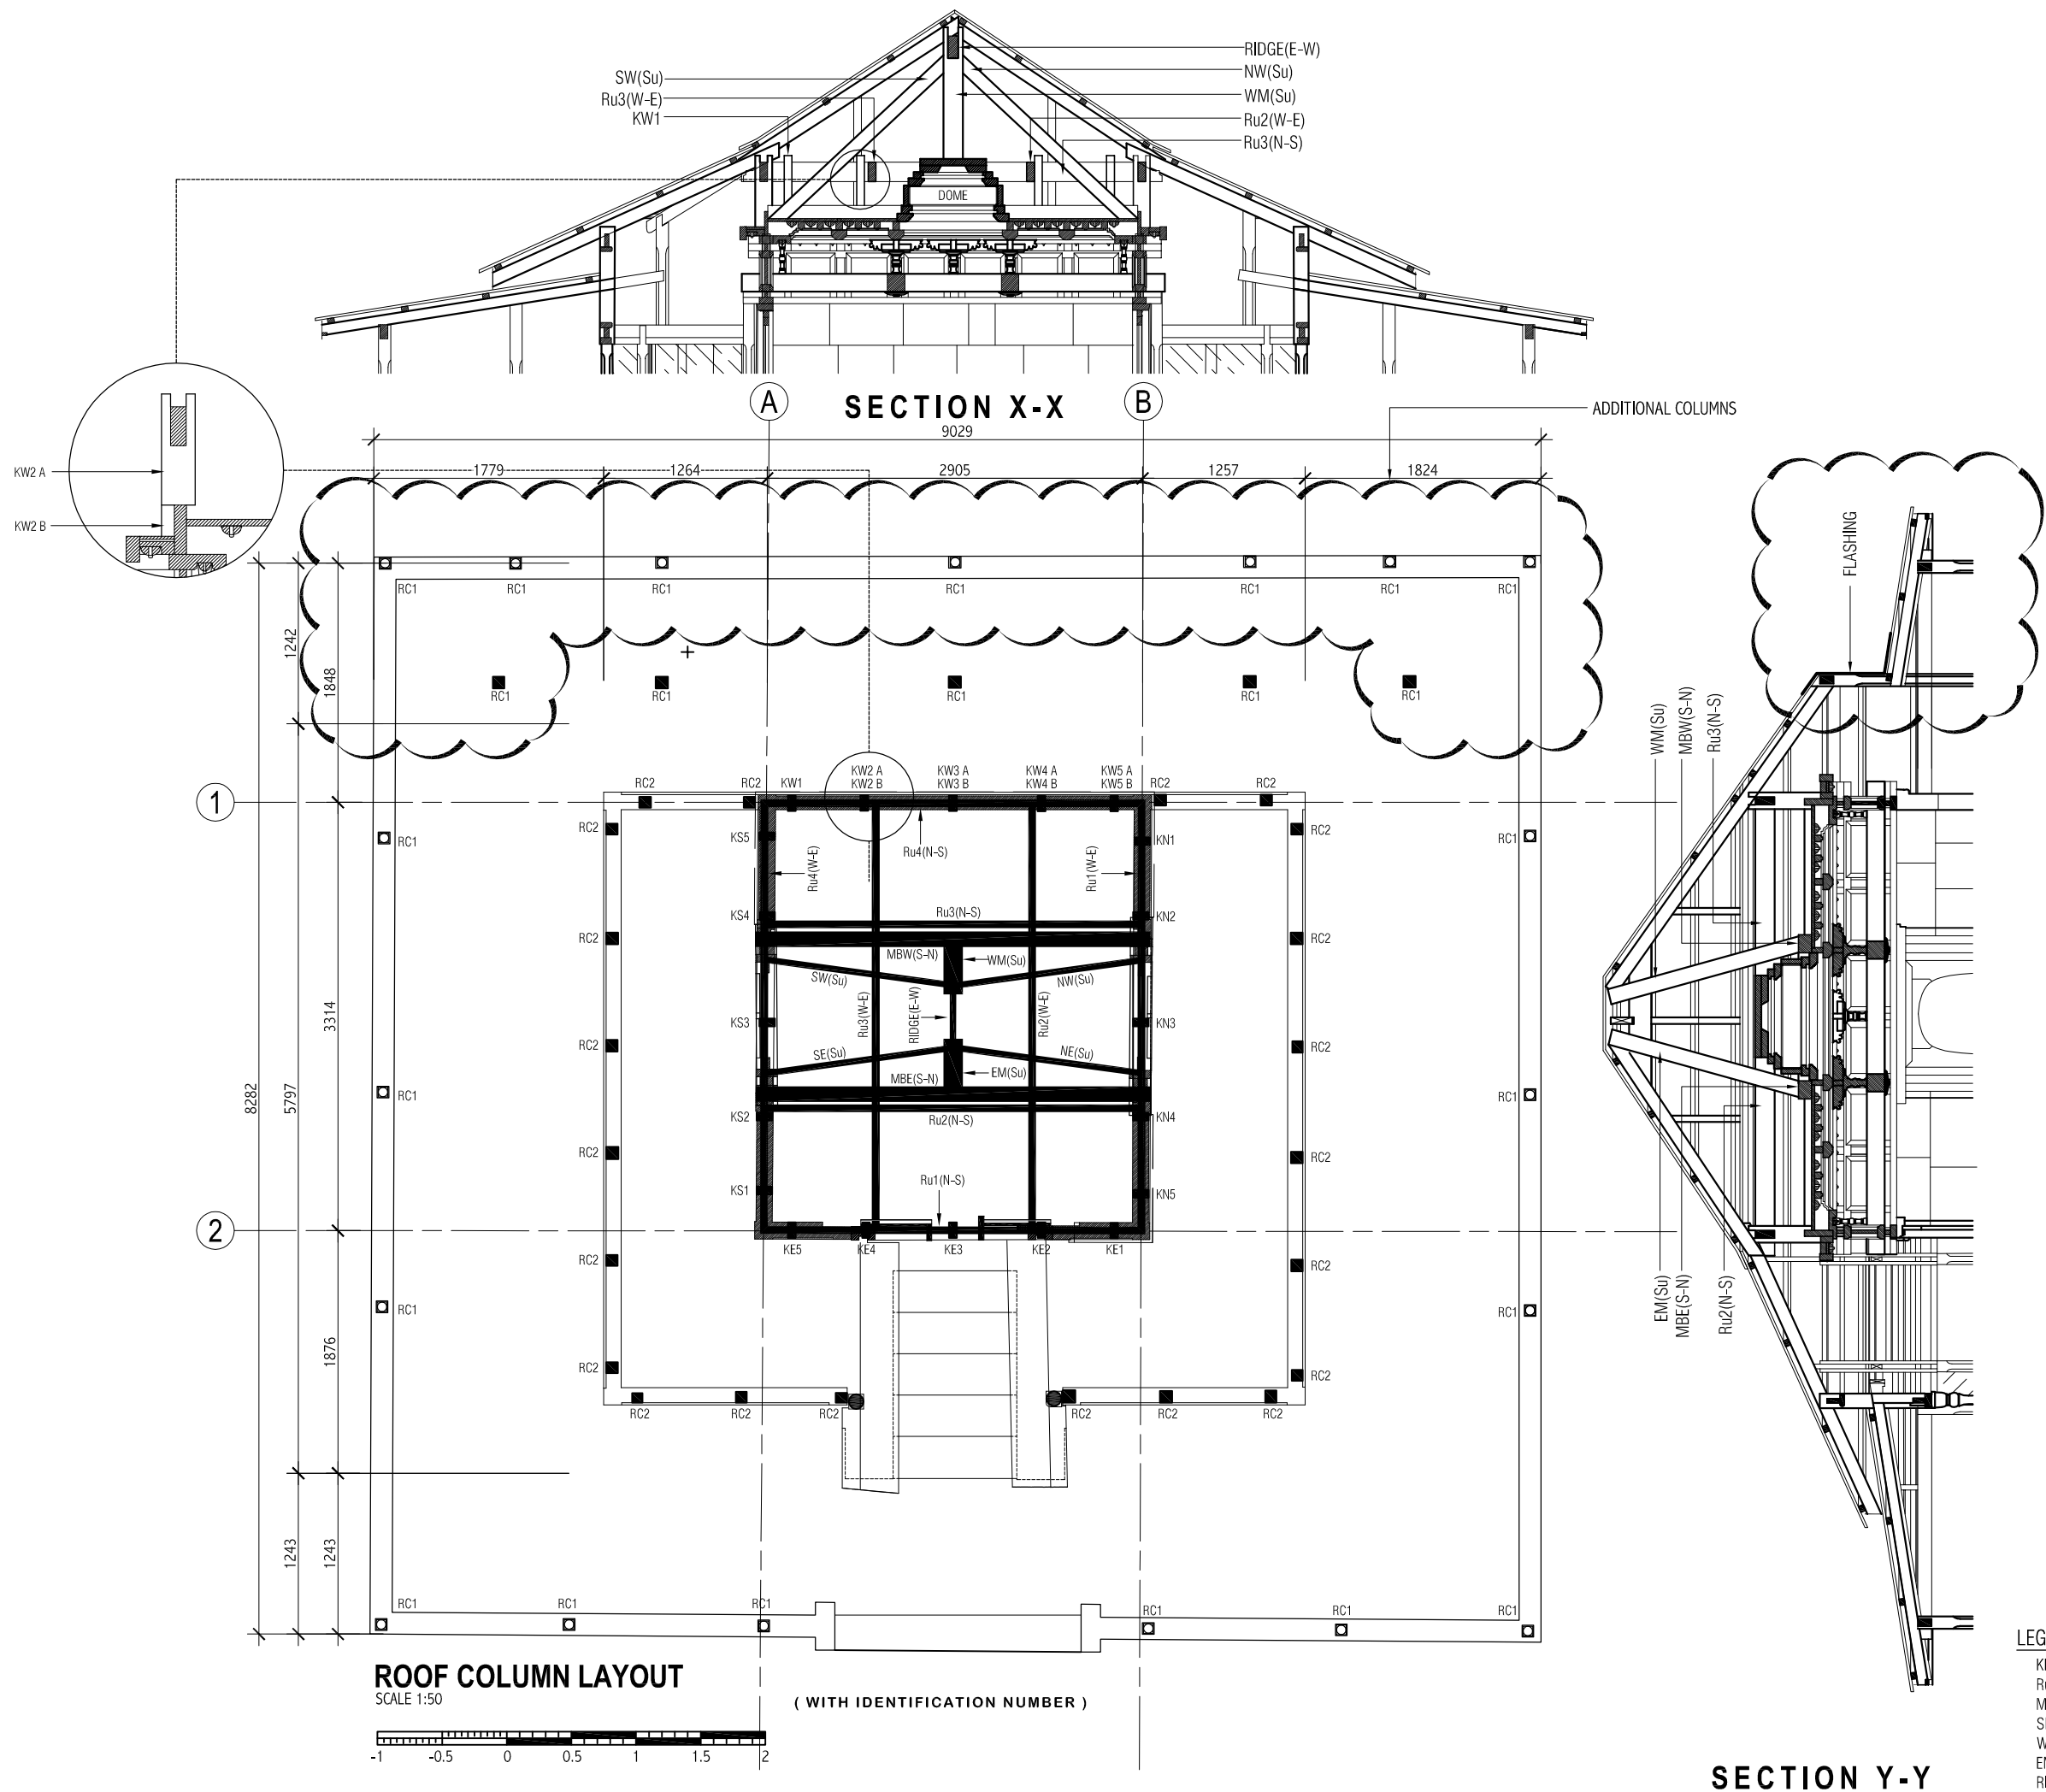

This drawing should be used only for the project mentioned on this sheet

All dimensions to be checked on site.
Copyright: Gedor Consulting Pvt Ltd.