




SECTION A  
SCALE 1:20

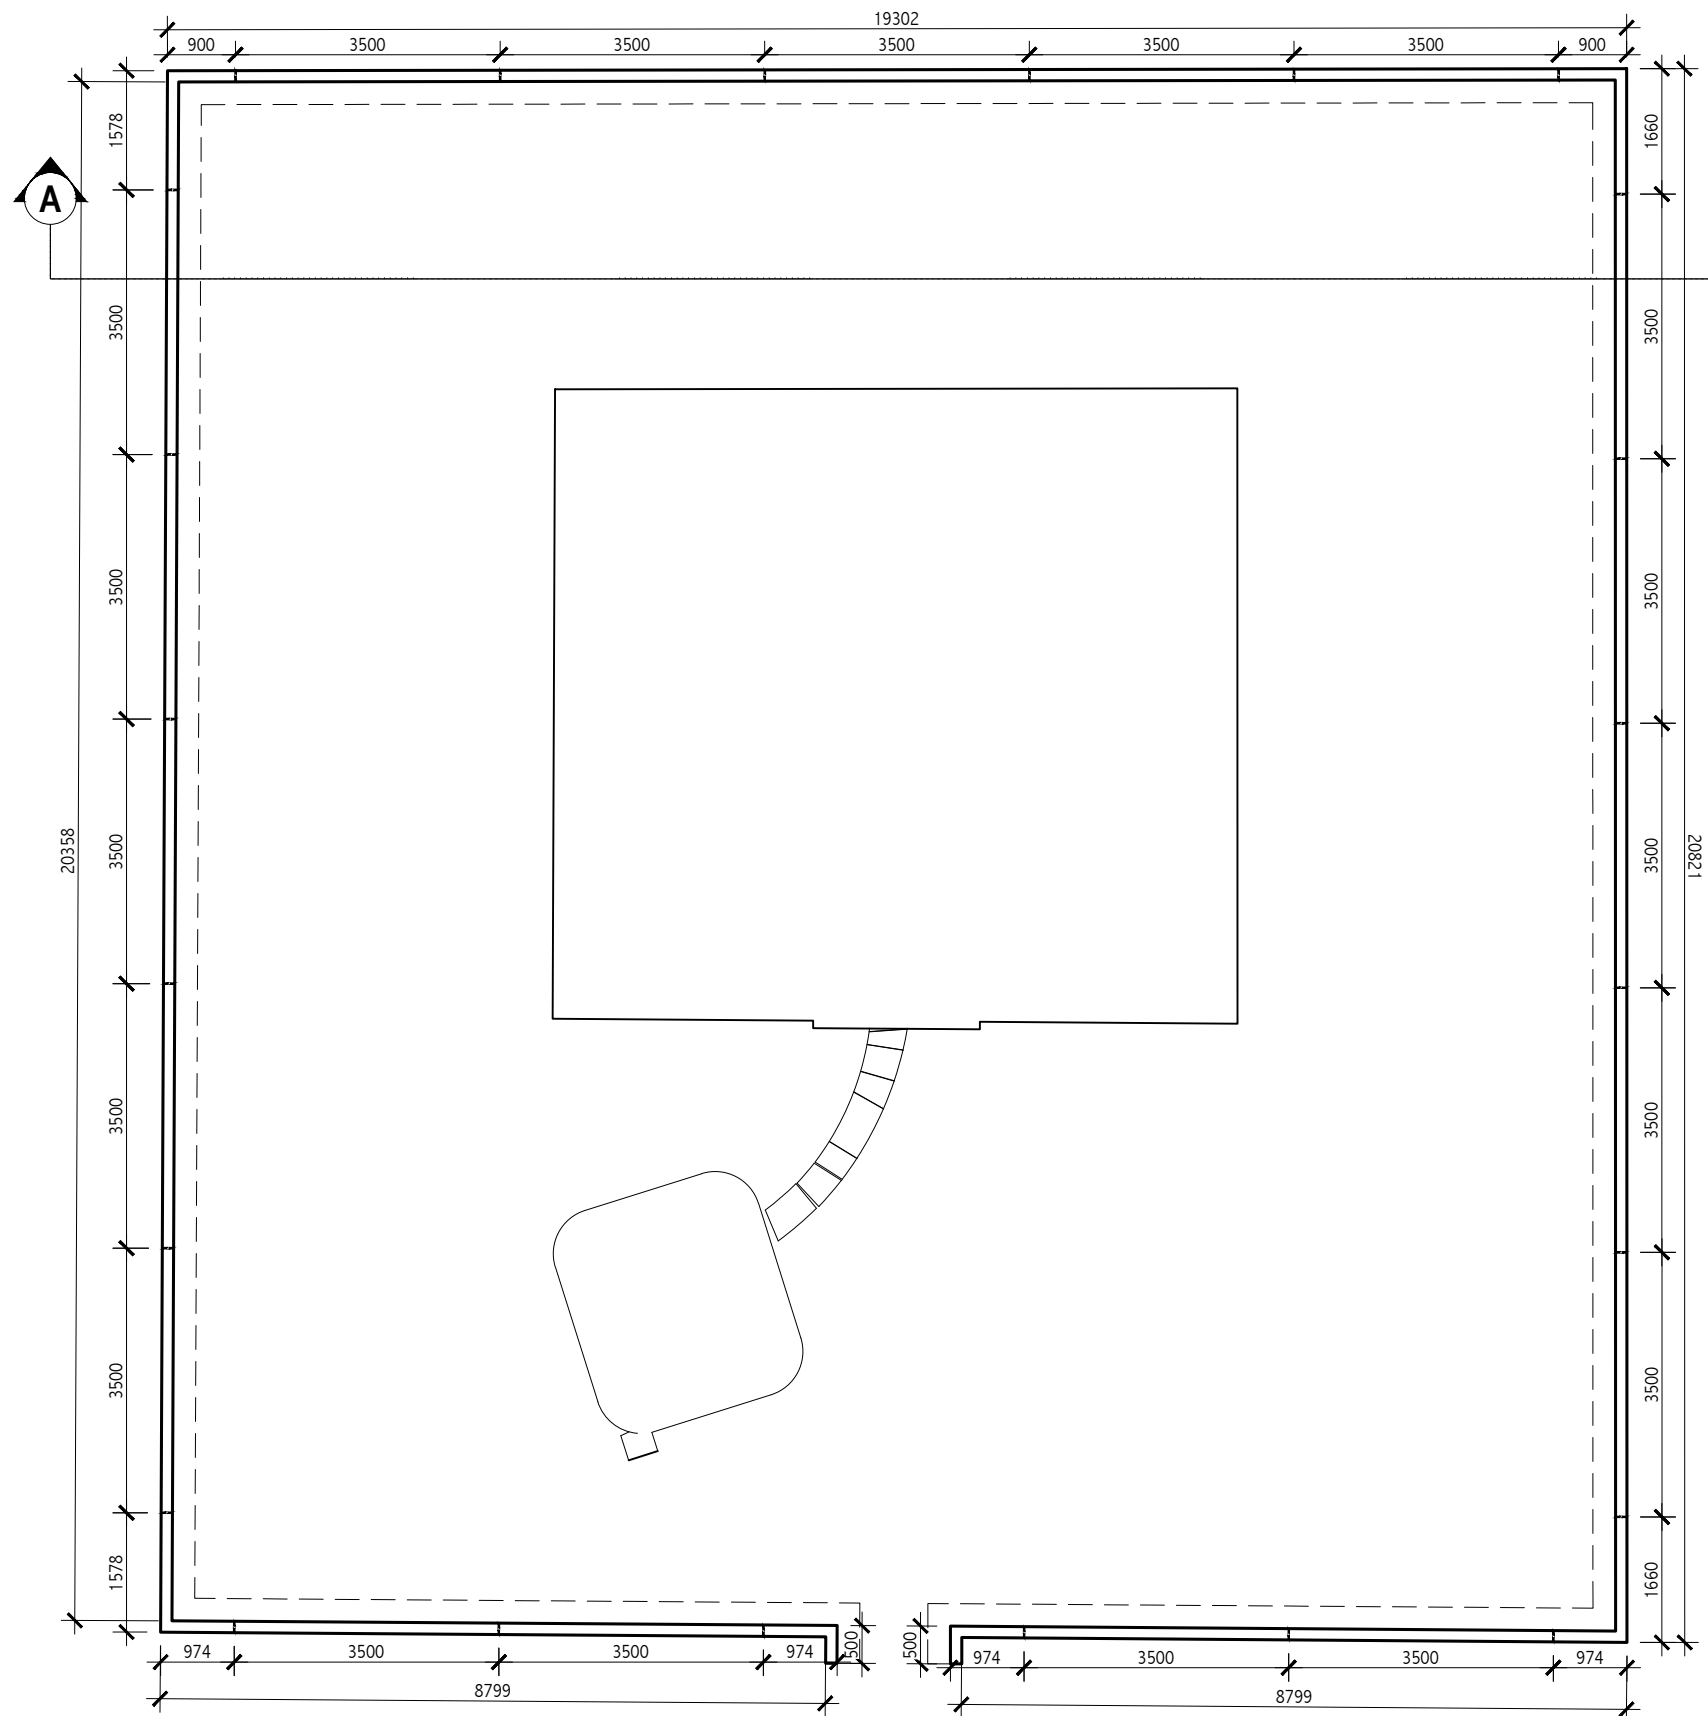

MOSQUE COMPOUND BOUNDARY  
SCALE 1:100

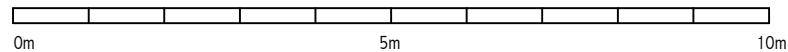

----- = EXPANSION JOINT (SEE DETAIL)

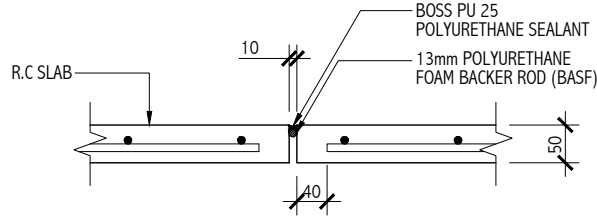

EXPANSION JOINT DETAIL  
SCALE 1:10

## GENERAL NOTES

Revision	Date	Drawn By	Checked By
R01	09-03-2018	LAESHA	-

Client :  
**MINISTRY OF CULTURE, ARTS  
& HERITAGE**

Project Title :  
**KALHUVAKARU MOSQUE  
RELOCATION**

Building Name :  
**KALHUVAKARU MOSQUE**  
Drawing Title :  
**MOSQUE COMPOUND  
BOUNDARY DETAILS  
EXPANSION JOINT DETAIL**

Scale :  
**AS SHOWN**

Discipline :  
**STRUCTURAL**

Stage :  
**SUBMISSION**

Original Drawn By :  
**HAMSHA**  
Checked By :  
**MUTHTHU**  
Date :  
**21 FEBRUARY 2019**

Drawing Number :  
**21-501**

Revision Number :  
**R00**

File Name :  
**K3-21-501R01.dwg**

H. Sakeena Manzil, 6th flr  
Medhuziyaarai Magu  
Male 20127  
Republic of Maldives  
Tel: 960 3318452  
Fax: 960 3310317  
E-Mail: gedor@gedor.com.mv  
Webpage: gedor.com.mv

All dimensions to be checked on site.  
Copyright: Gedor Consulting Pvt Ltd.