


GENERAL NOTES

ALL DIMENSIONS ARE GIVEN IN mm. LEVELS ARE GIVEN IN METER EXCEPT IF SHOWN DIFFERENTLY

ALL DIMENSIONS ARE TO BE MEASURED AT SITE

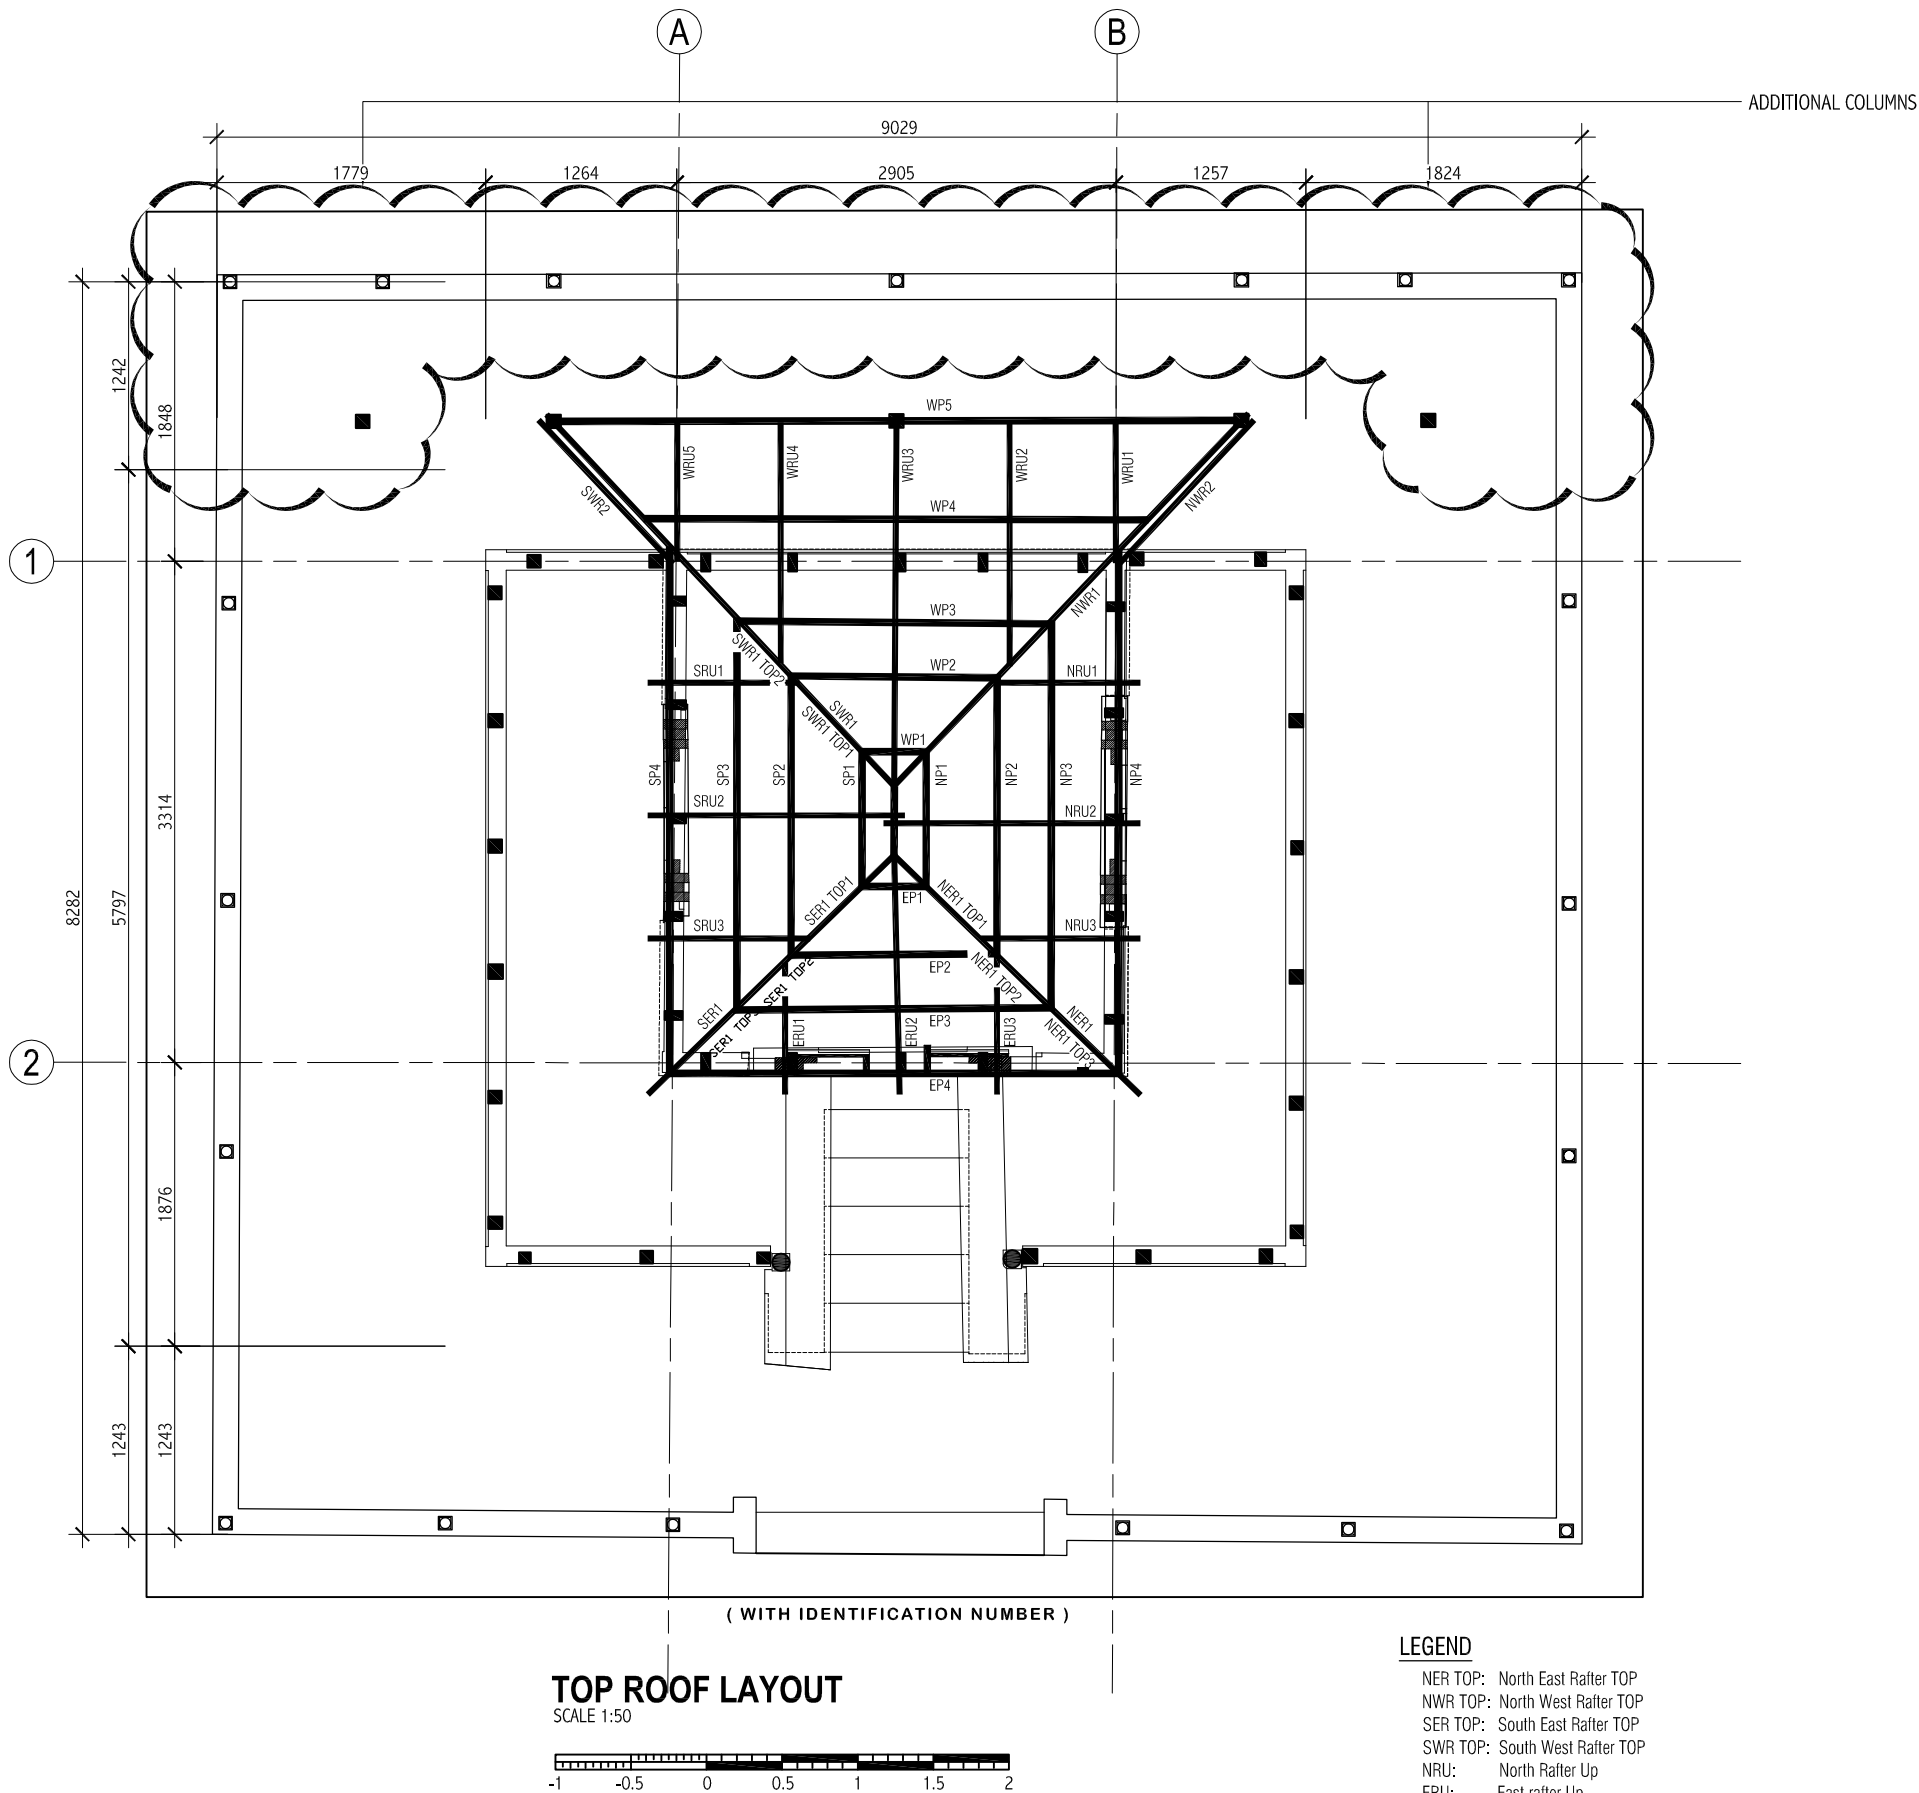

TOP ROOF LAYOUT
SCALE 1:50

LEGEND

- NER TOP: North East Rafter TOP
- NWR TOP: North West Rafter TOP
- SER TOP: South East Rafter TOP
- SWR TOP: South West Rafter TOP
- NRU: North Rafter Up
- ERU: East rafter Up
- WRU: West rafter Up
- SRU: South Rafter Up
- NP: North Purlins
- EP: East Purlins
- WP: West Purlins
- SP: South Purlins

Revision	Date	Drawn By	Checked By
-	-	-	-

Client :
MINISTRY OF ARTS, CULTURE & HERITAGE

Project Title :
KALHUVAKARU MOSQUE RELOCATION

Building Name :
KALHUVAKARU MOSQUE

Drawing Title :
TOP ROOF LAYOUT

Scale :
1:50

Discipline :
STRUCTURAL

Stage :
SUBMISSION

Drawn By :
HAMSHA

Checked By :
THALAAL

Date :
12 FEBRUARY 2019

Design By :
-

Drawing Number :
21-104

Revision Number :
R00

File Name :
K3-21-104R00.dwg

H. Sakeena Manzil, 6th flr
Medhuziyaarai Magu
Malé 20127
Republic of Maldives

Tel: 960 3318452
Fax: 960 3310317
E-Mail: gedor@gedor.com.mv
Webpage: gedor.com.mv

GEDOR CONSULTING PVT. LTD.