


DETAIL A
SCALE: 1 : 10

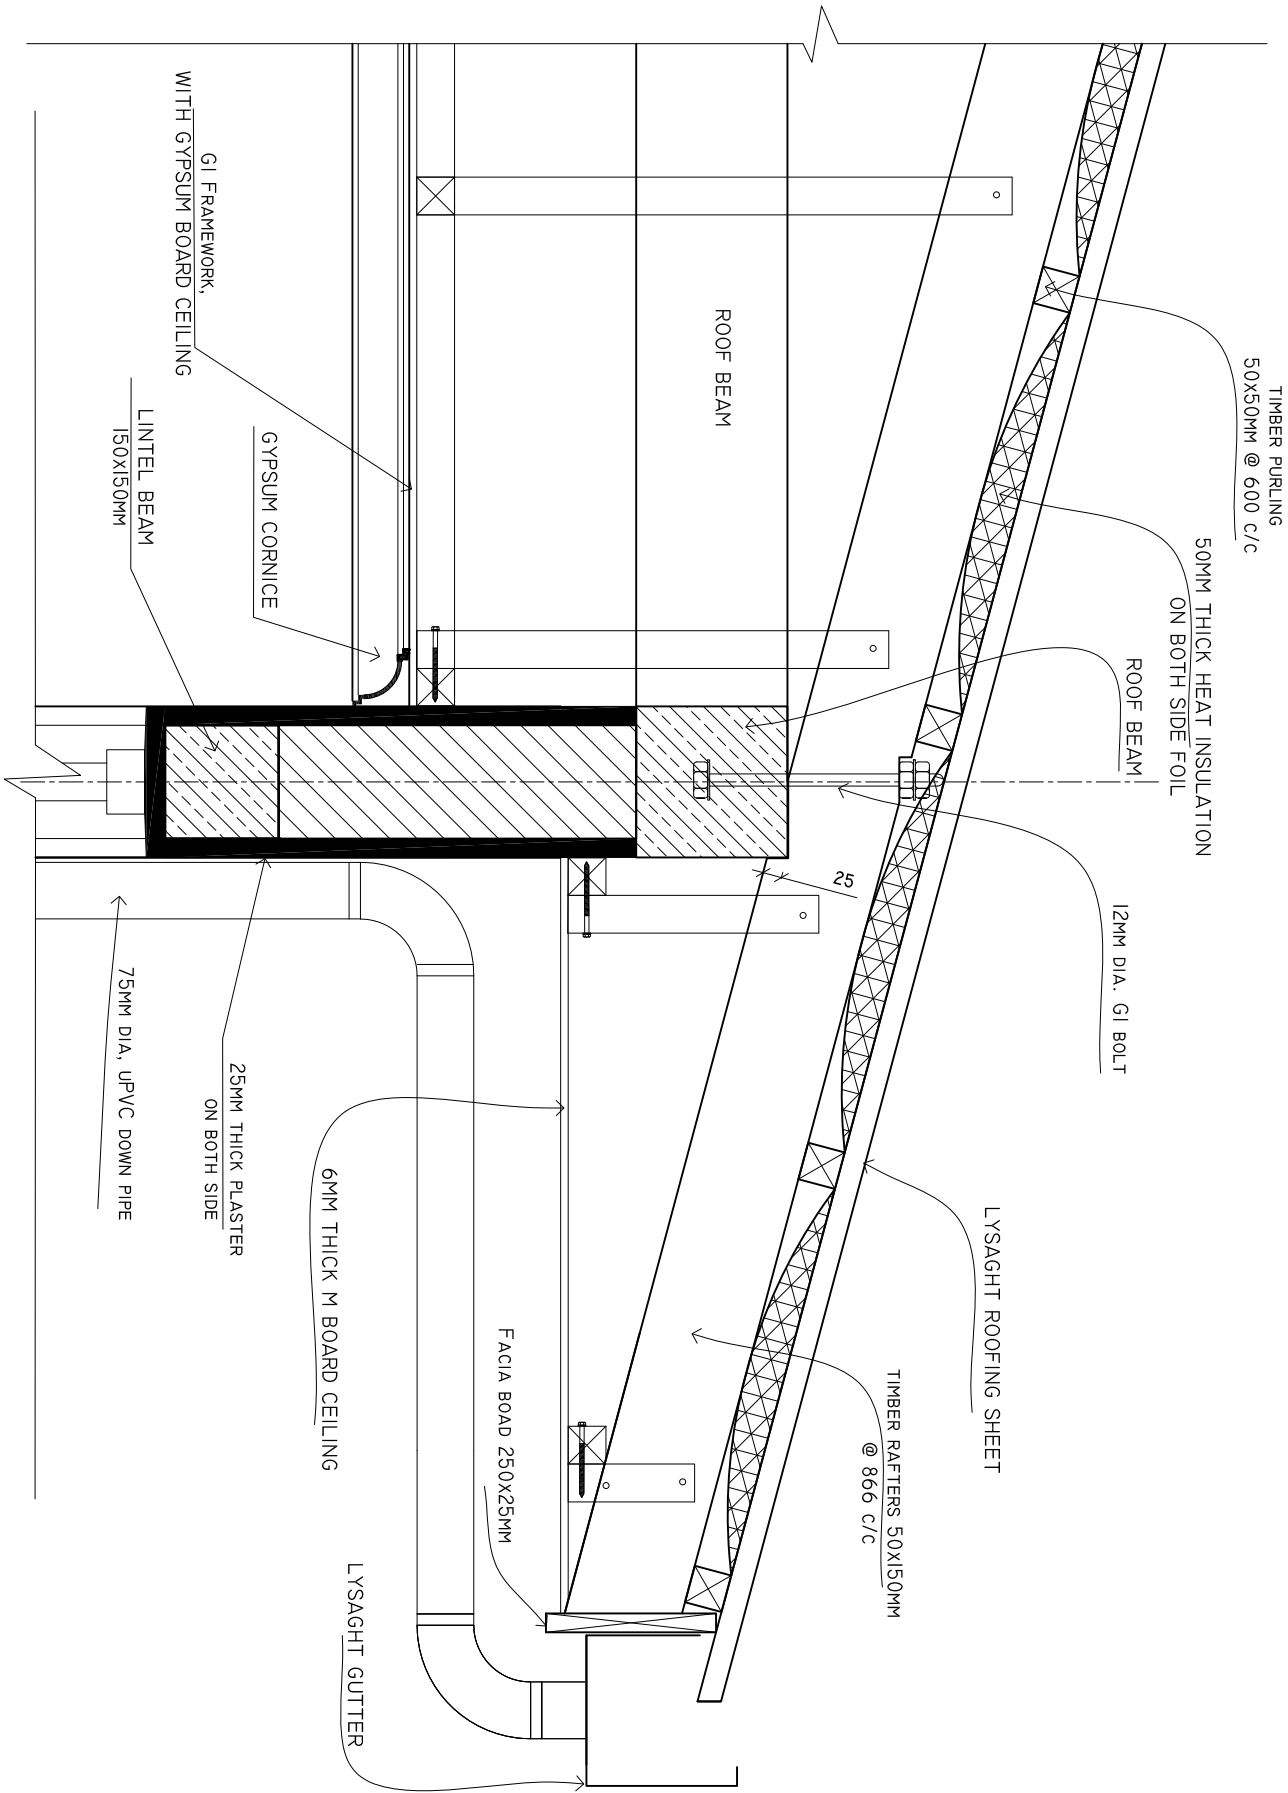

SHEET CONTENTS :

REVISION NOTES:

PROJECT:
CONSTRUCTION OF
HEALTH CENTER
BLOCK A

CLIENT:
MINISTRY OF HEALTH
GDH • GADHOO

LOCATION:	GDH • GADHOO
CONTENTS:	AS GIVEN
PROJECT MANAGER:	
DESIGNER:	ARIZ
CIV/STR. ENGINEER:	
SURVEYED BY:	-
DRAWN BY:	ARIZ
CHECKED BY:	
DATE :	MAY 2016
SHEET NO. :	/

