


PLUMBING LAYOUT FRESH WATER & RAIN WATER LINE

Scale 1:00

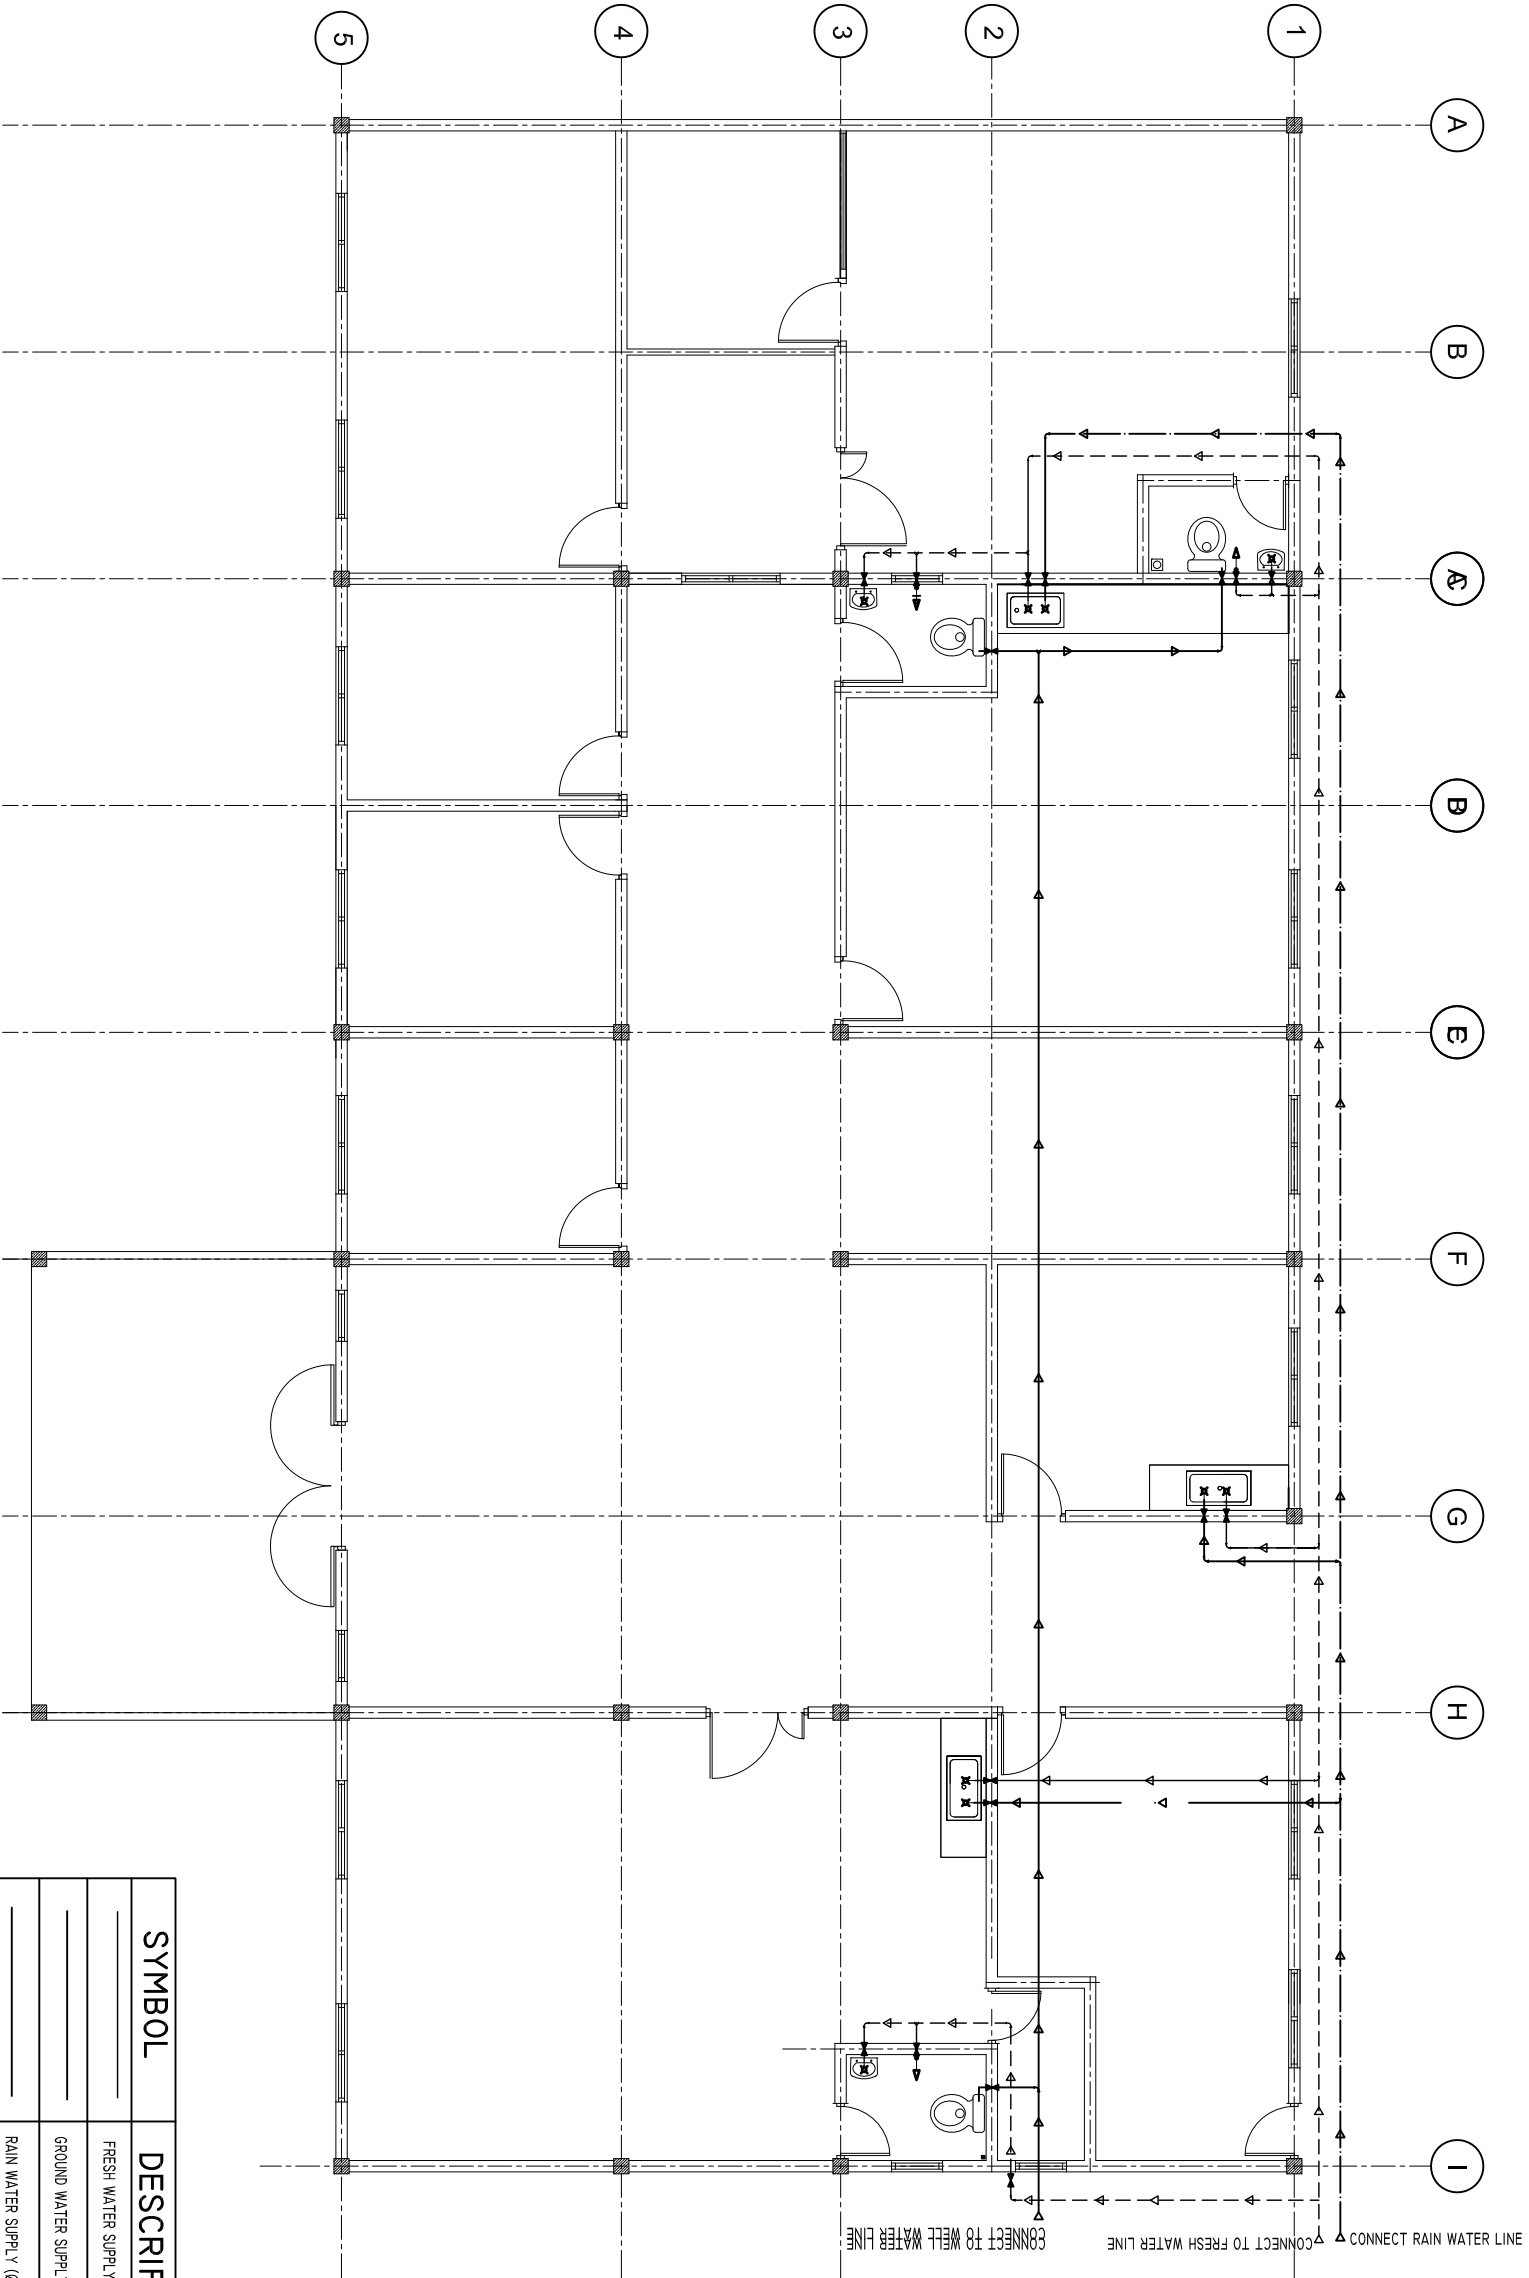

NOTE:

IT IS THE CONTRACTOR'S RESPONSIBILITY TO VERIFY THE ACTUAL DIMENSIONS IN SITE BEFORE STARTING ANY WORKS. ANY DISCREPANCIES SHOULD BE REPORTED TO THE ENGINEER.

SYMBOL	DESCRIPTION
	FRESH WATER SUPPLY (012-035)
	GROUND WATER SUPPLY (012-035)
	RAIN WATER SUPPLY (012-035)
	FAUCET / TAP / HAND SPRAY
	FLOOR DRAIN WITH WATER TRAP
	STOP VALVE
	MUSLIM SHOWER
	SHOWER
	INSPECTION CHAMBER

SHEET CONTENTS :

REVISION NOTES:

PROJECT:  
CONSTRUCTION OF  
HEALTH CENTER  
BLOCK A

CLIENT:

MINISTRY OF HEALTH

LOCATION:

GDG. GADHOO

CONTENTS: AS GIVEN

PROJECT MANAGER:
DESIGNER: ARIZ
CIV/STR. ENGINEER:
SURVEYED BY: -
DRAWN BY: ARIZ
CHECKED BY:
DATE : MAY 2016
SHEET NO. : /



ADMIN DIVISION  
Ministry of Health  
Roshanee Building  
Soana Magal  
Tel: 332 8887, Fax: 3328889