



REGISTRATION COUNTER FRONT VIEW


SCALE: 1 : 10

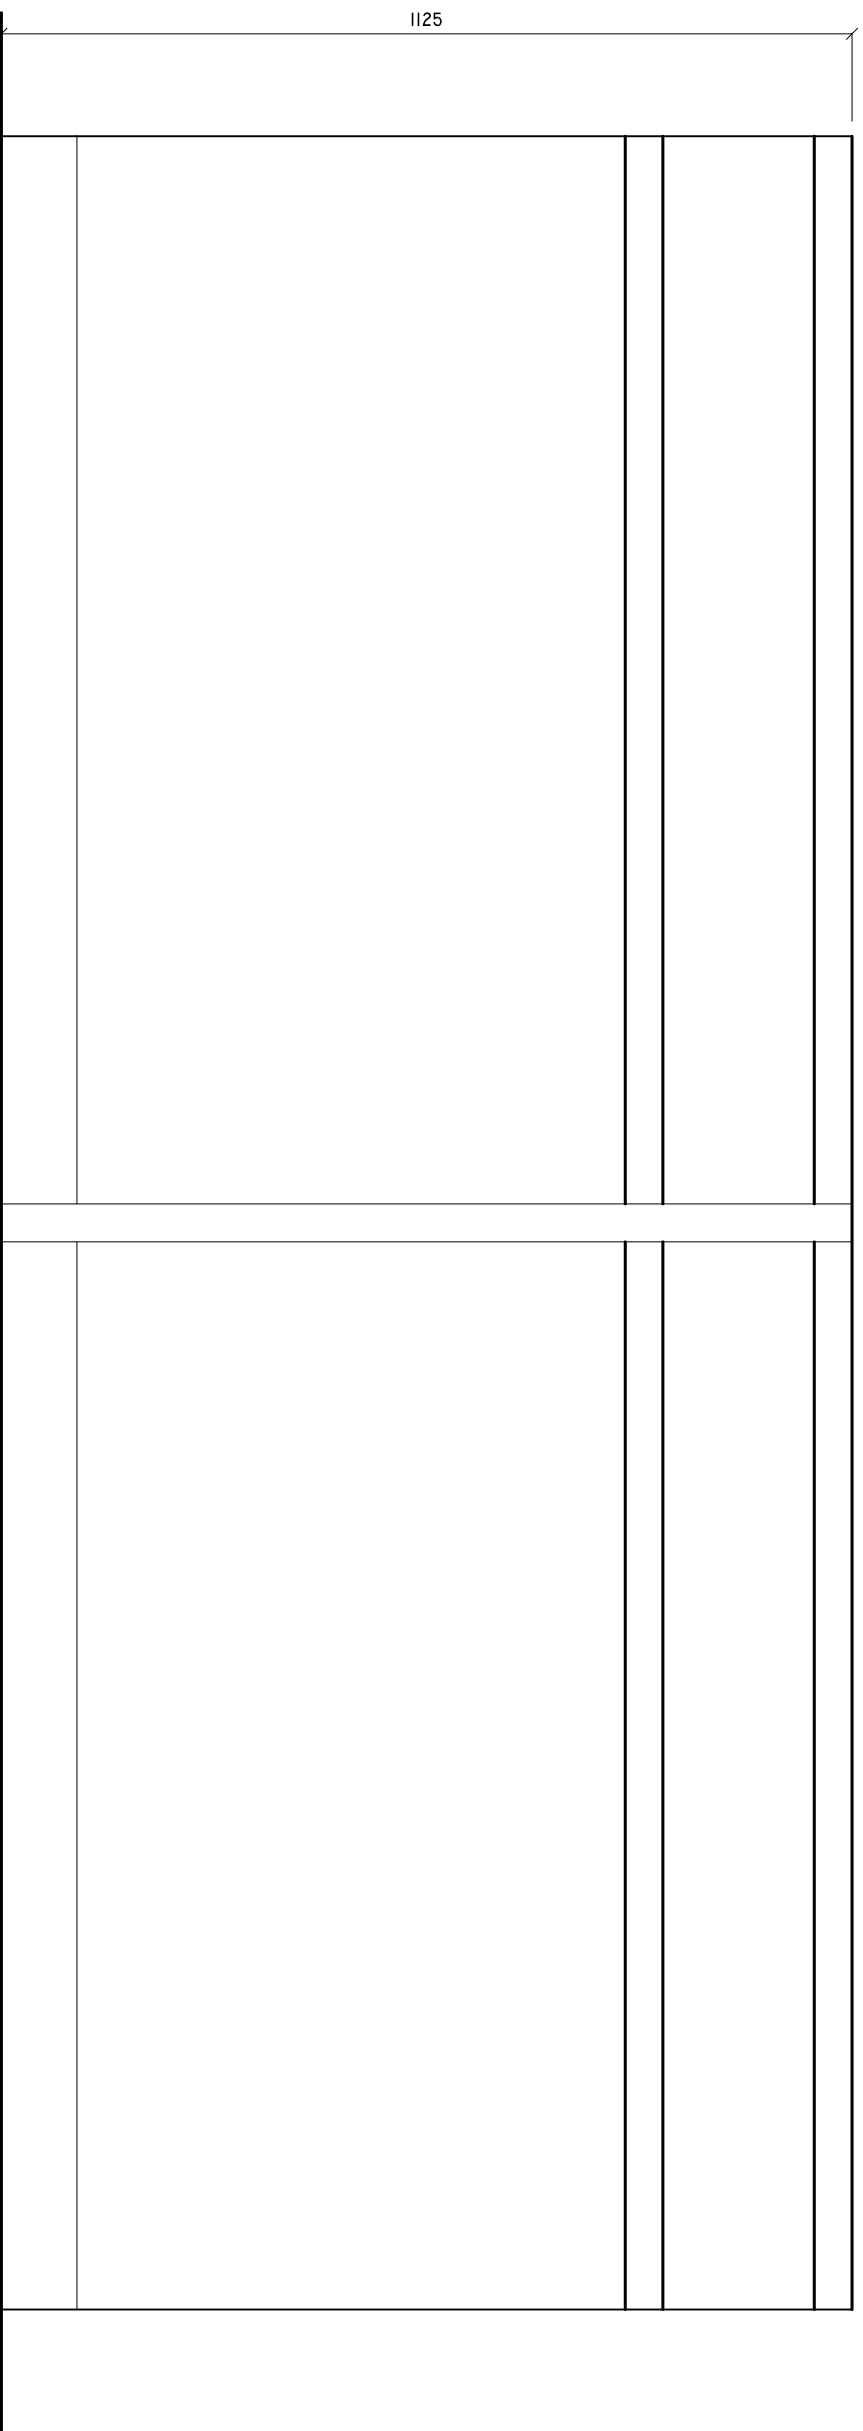

REGISTRATION COUNTER PLAN

SCALE: 1 : 10

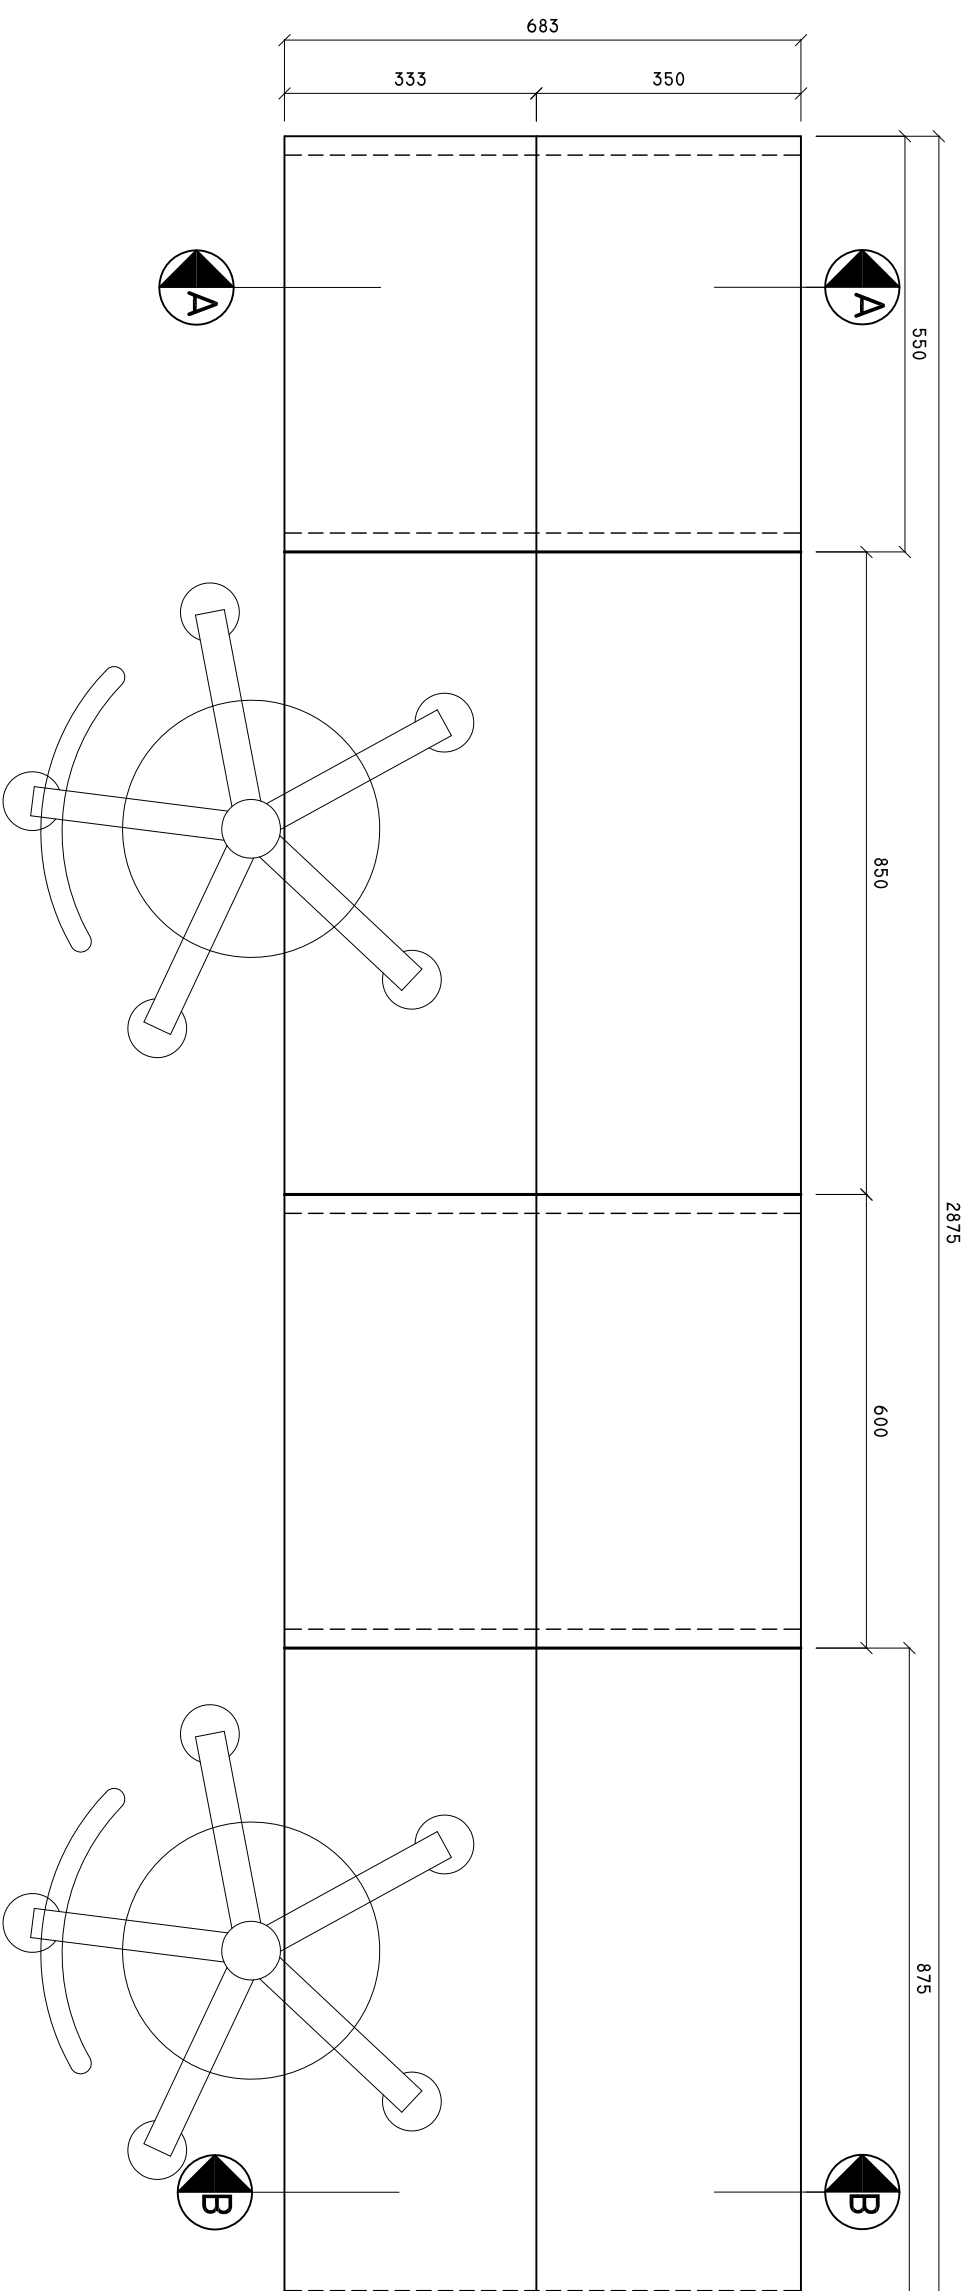

SHEET CONTENTS :
REVISION NOTES:
PROJECT: CONSTRUCTION OF HEALTH CENTER BLOCK A
CLIENT:
MINISTRY OF HEALTH
LOCATION: GDG . GADHOO
CONTENTS: AS GIVEN
PROJECT MANAGER:
DESIGNER: ARIZ
CIV/STR. ENGINEER:
SURVEYED BY: -
DRAWN BY: ARIZ
CHECKED BY:
DATE : MAY 2016
SHEET NO. : /

ADMIN DIVISION Ministry of Health Residence Building Sasun Marga'
Tel.: 332-8887; Fax: 3328889