


## HIP RAFTER CONNECTION DETAIL

**SCALE: 1 : 10**

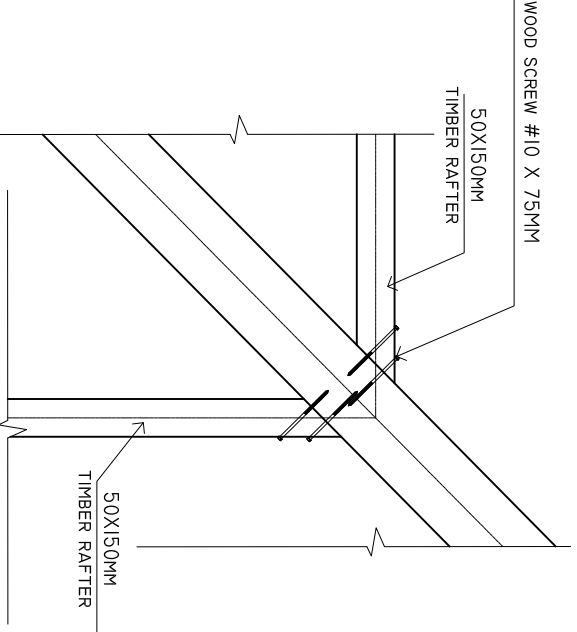

SHEET CONTENTS :
REVISION NOTES:
PROJECT:
CONSTRUCTION OF
HEALTH CENTER
BLOCK A
CLIENT:
MINISTRY OF HEALTH
LOCATION:
L.H. HINNABARU
CONTENTS: AS GIVEN
PROJECT MANAGER:
DESIGNER: ARIZ
CIV/STR. ENGINEER:
SURVEYED BY: -
DRAWN BY: ARIZ
CHECKED BY:
DATE : MAY 2016
SHEET NO. : /



**ADMIN DIVISON**  
*Ministry of Health*  
*Roshanee Building*  
*Sosun Magu'*  
Tel: 332 8887, Fax: 332888