


DETAILS FROM TOILET

SCALE : 1 : 10

SECTION X-X

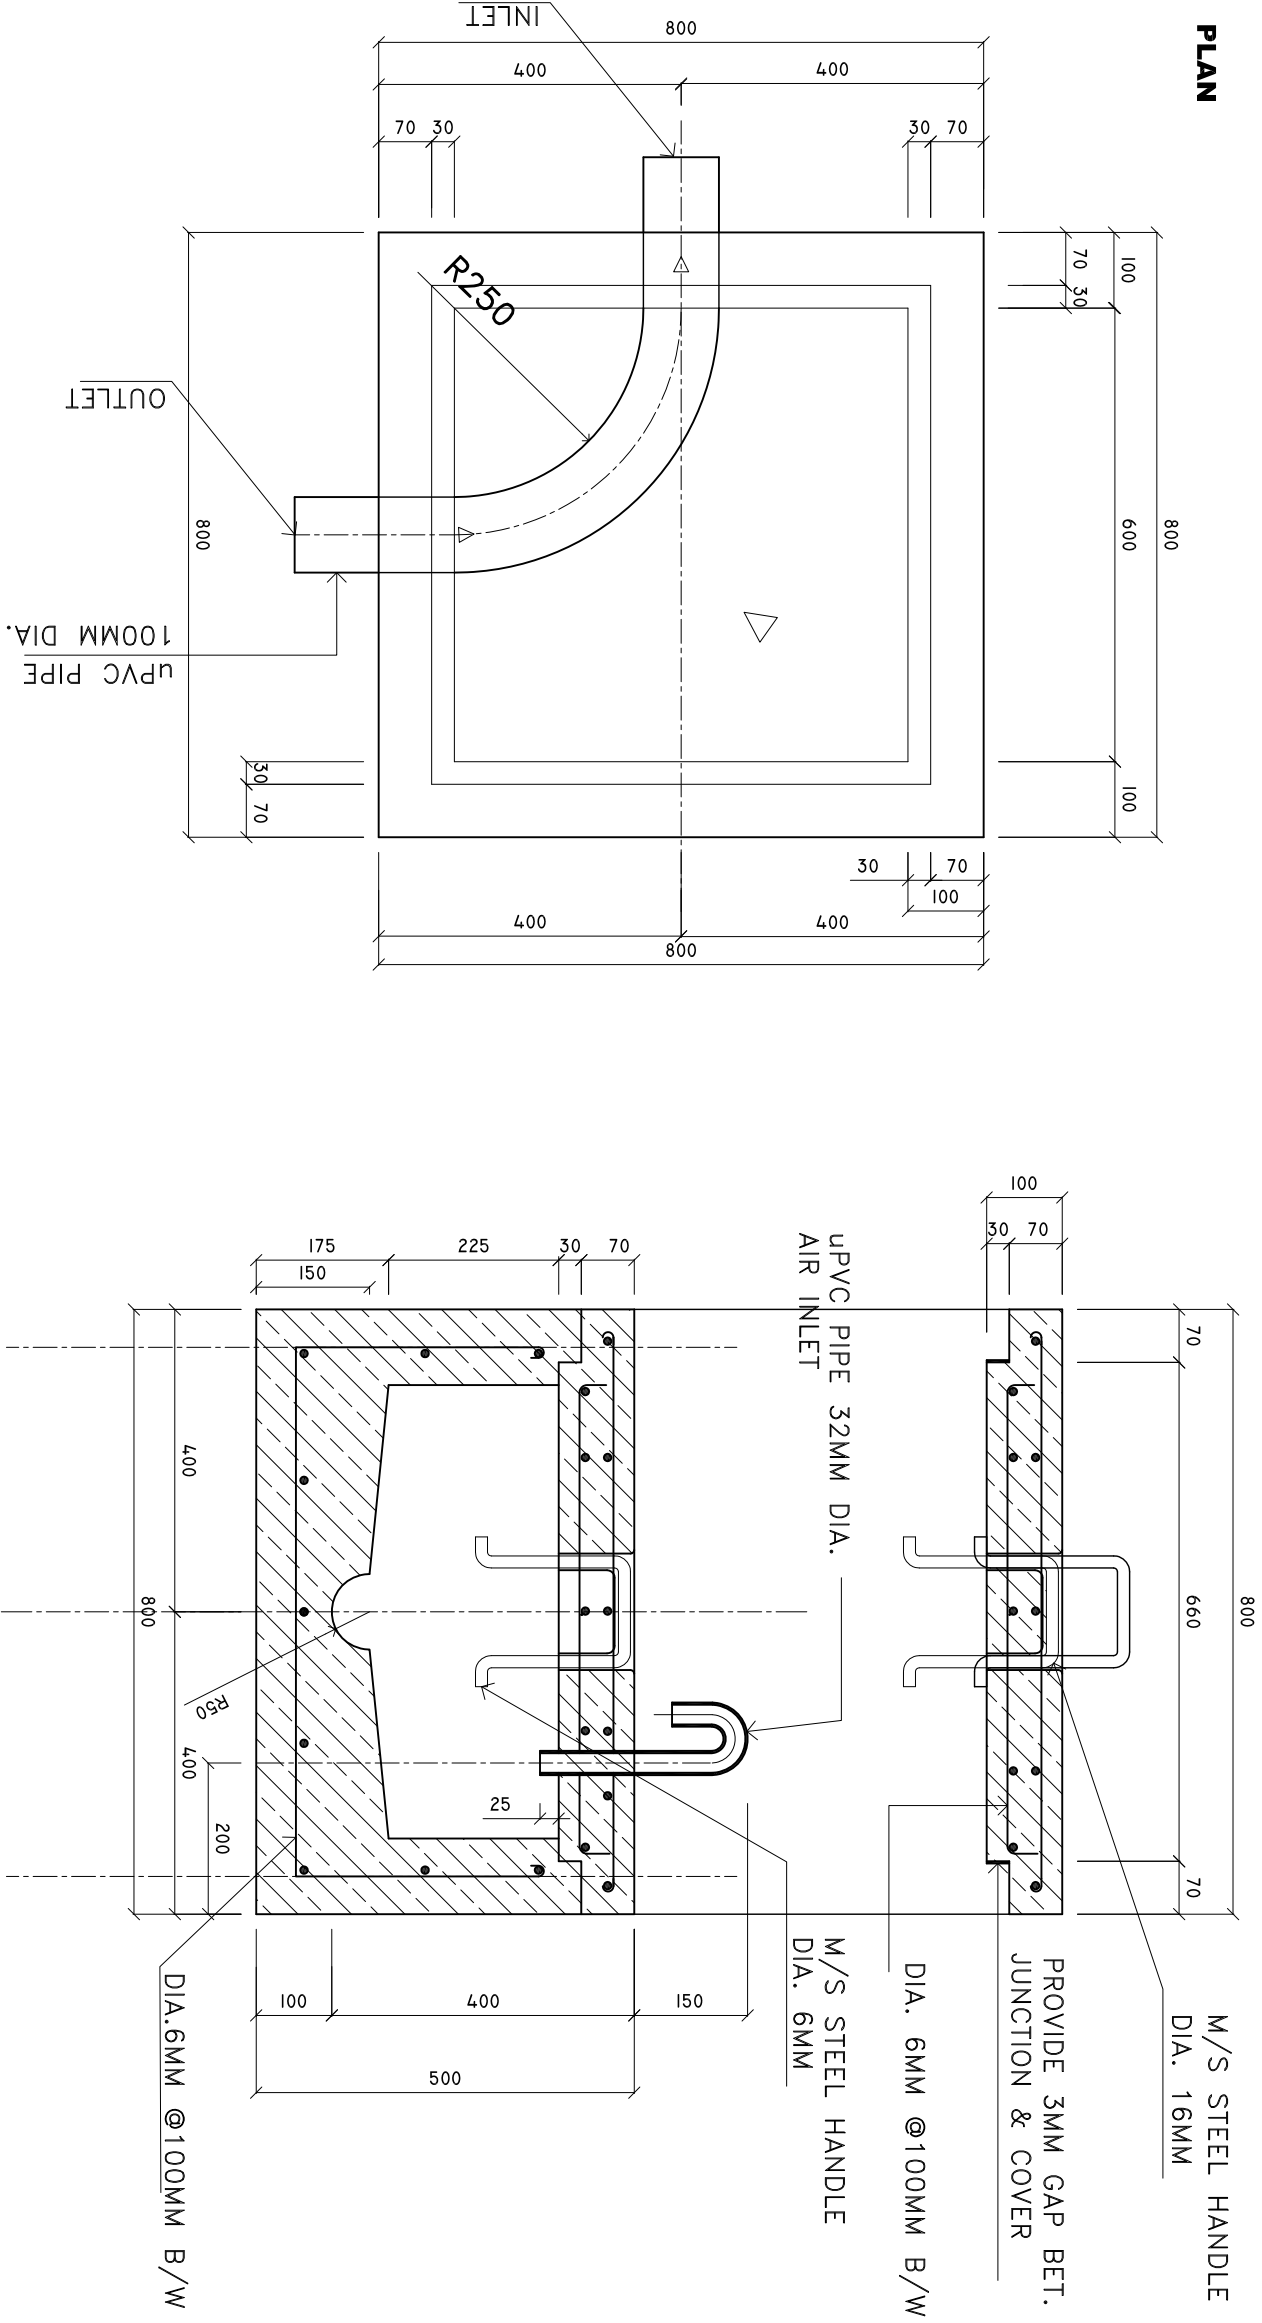

SHEET CONTENTS :	
REVISION NOTES:	
PROJECT:	
CONSTRUCTION OF	
HEALTH CENTER	
BLOCK A	
CLIENT:	
MINISTRY OF HEALTH	
LOCATION:	
LH, HINNABARU	
CONTENTS: AS GIVEN	
PROJECT MANAGER:	
DESIGNER: ARIZ	
CIV/STR. ENGINEER:	
SURVEYED BY: -	
DRAWN BY: ARIZ	
CHECKED BY:	
DATE : MAY 2016	
SHEET NO. : /	



*ADMIN DIVISION
Ministry of Health
Roshanee Building
Sosun Magu'
Tel: 332 8887, Fax: 3328889*