


COUNTER SECTION A-A

SCALE: 1 : 10

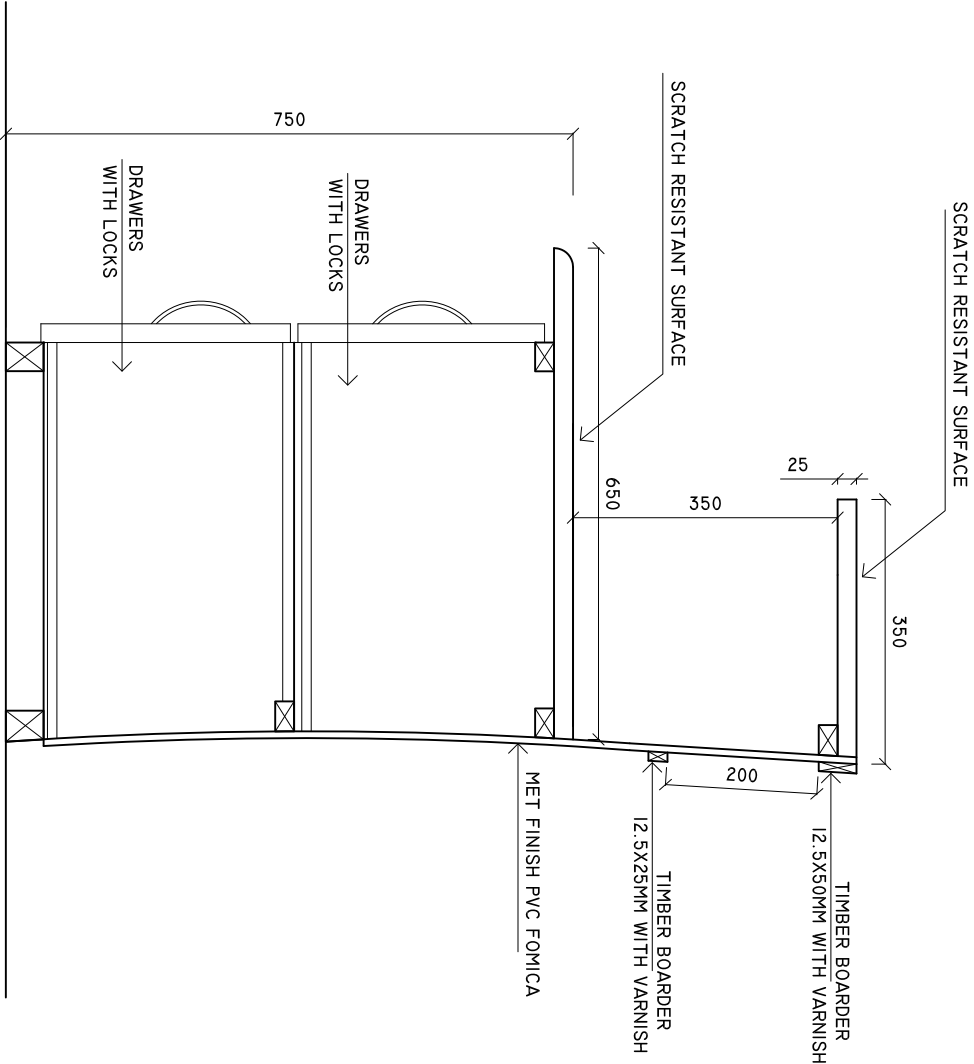

SHEET CONTENTS :	
REVISION NOTES:	
PROJECT:	CONSTRUCTION OF NEW HEALTH CENTER BLOCK B
CLIENT:	MINISTRY OF HEALTH
LOCATION:	LH. HINNAVARU
CONTENTS:	AS GIVEN
PROJECT MANAGER:	
DESIGNER:	ARIZ
CIV/STR. ENGINEER:	
SURVEYED BY:	-
DRAWN BY:	ARIZ
CHECKED BY:	
DATE :	JUNE 2016
SHEET NO. :	/

