


DETAIL C

SCALE: 1 : 10

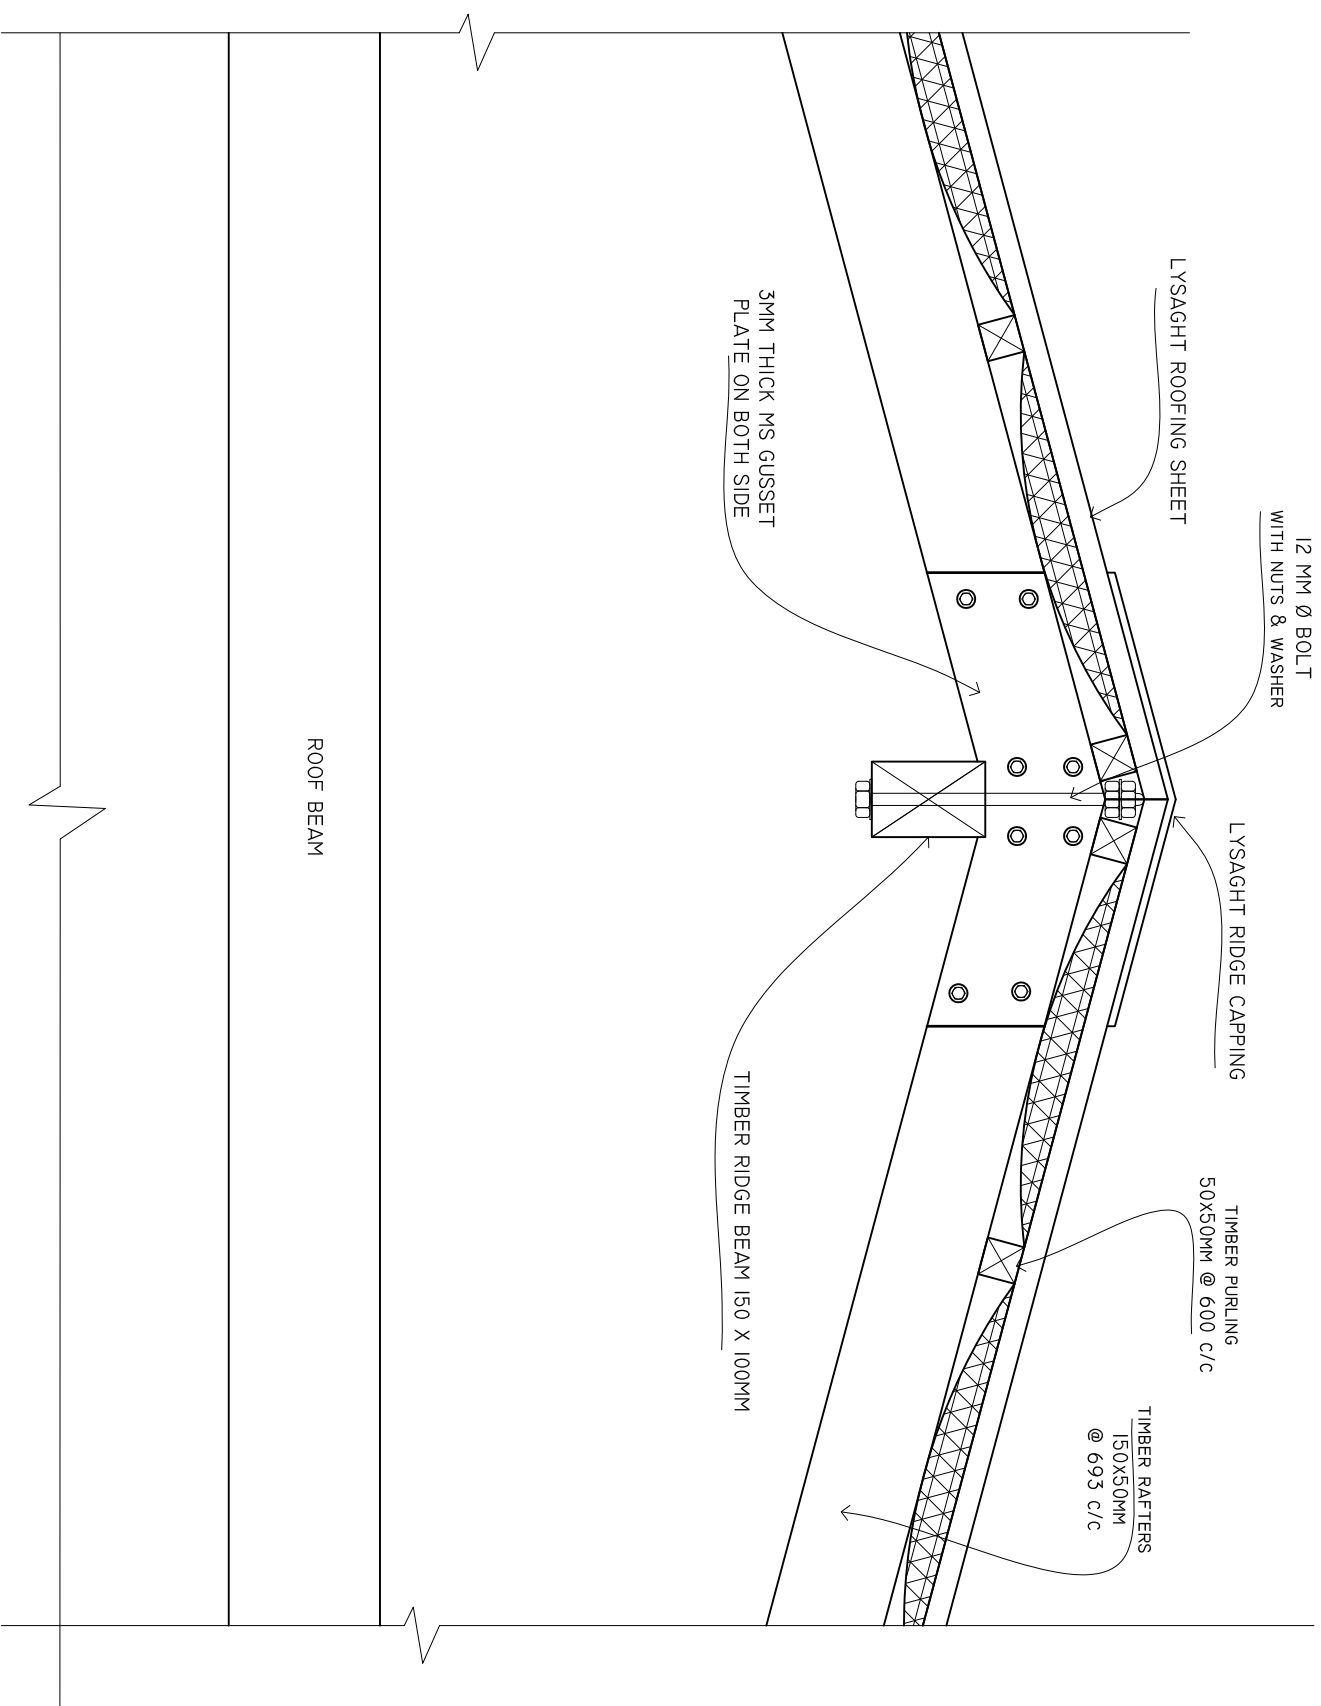

SHEET CONTENTS :
REVISION NOTES:
PROJECT:
CONSTRUCTION OF HEALTH CENTER BLOCK A
CLIENT:
MINISTRY OF HEALTH
LOCATION:
LH, HINNAVARU
CONTENTS: AS GIVEN
PROJECT MANAGER:
DESIGNER: ARIZ
CIV/STR. ENGINEER:
SUPERVED BY: -
DRAWN BY: ARIZ
CHECKED BY:
DATE : MAY 2016
SHEET NO. : /