



Spaces Schedule						
Home / Story	Element ID	Zone Name	Zone Category	Quantity	Area (m2)	
Ground Floor						
	101	OFFICE & RECEPTION	ADMINISTRATION	1	211.44	Vinyle Flooring
	102	ARRIVAL	OPD	1	244.87	Vinyle Flooring
	103	RECEPTION	OPD	2	190.29	Vinyle Flooring
	104	GEN	OPD	6	66.35	Vinyle Flooring
	105	OUTREACH	OPD	2	20.57	Vinyle Flooring
	106	ANAESTHETICS	OPD	1	11.2	Vinyle Flooring
	107	SURGERY	OPD	1	9.64	Vinyle Flooring
	108	ORTHO	OPD	1	10.71	Vinyle Flooring
	109	GYN&E	OPD	3	38.04	Vinyle Flooring
	110	PUBLIC HEALTH	OPD	1	45.93	Vinyle Flooring
	111	TOILET	OPD	1	4.97	600x600 homogenous non-skid floor tile
	112	WAITING	Diagnosis	1	54.27	Vinyle Flooring
	113	X-RAY	Diagnosis	1	43.55	Vinyle Flooring
	114	ULTR	Diagnosis	1	23.71	Vinyle Flooring
	115	ECG	Diagnosis	1	28.32	Vinyle Flooring
	116	PTT	Diagnosis	1	29.03	Vinyle Flooring
	117	WAITING	TREATMENT	1	59.03	Vinyle Flooring
	118	BIRTHING	TREATMENT	2	65.44	Vinyle Flooring
	119	TOILET	TREATMENT	1	8.54	Vinyle Flooring
	120	HOLDING AREA	TREATMENT	1	78.79	Vinyle Flooring
	121	CHANGING	TREATMENT	1	41.54	Vinyle Flooring
	122	STERILE STORE	TREATMENT	1	13.79	Vinyle Flooring
	123	STERILE PREP	TREATMENT	2	13.65	Vinyle Flooring
	124	ANAESTHETIC	TREATMENT	2	22.12	Vinyle Flooring
	125	SCRUB	TREATMENT	2	13.95	Vinyle Flooring
	126	THEATRE	TREATMENT	2	98.66	Vinyle Flooring
	127	RECOVERY AREA	TREATMENT	1	70.04	Vinyle Flooring
	128	DISPOSAL CORRIDOR	TREATMENT	1	26.22	Vinyle Flooring
	129	DIRTY UTILITY	TREATMENT	1	5.49	Vinyle Flooring
	130	ARRIVAL	ER	1	58.59	Vinyle Flooring
	131	CONS	ER	2	21.07	Vinyle Flooring
	132	MINOR THEATRE	ER	1	44.75	Vinyle Flooring
	133	TRIAGE	ER	2	23.64	Vinyle Flooring
	134	EMERGENCY	ER	1	363.81	Vinyle Flooring
	136	STERILE ST	ER	1	21.92	Vinyle Flooring
	137	STER PREP	ER	1	22.07	Vinyle Flooring
	138	TEAM	ER	1	38.7	Vinyle Flooring
	139	TOILETS	ER	1	6.63	600x600 homogenous non-skid floor tile
	140	JANITOR	ER	1	14.23	Vinyle Flooring
	141	NURSES	ER	1	17.11	Vinyle Flooring
	142	MATRONS	ER	1	29.94	Vinyle Flooring
	143	DOCTORS	ER	1	16.68	Vinyle Flooring
	144	WAITING	Generic	1	98.25	Vinyle Flooring
	145	TOILETS	Generic	3	73.67	600x600 homogenous non-skid floor tile
	146	PRAYER RM	Generic	1	24.32	Vinyle Flooring
	147	PHARMACY	Generic	1	133.93	Vinyle Flooring
	148	BACKUP GEN	SERVICES	1	113.78	Vinyle Flooring
	149	AUTOCLAVE	SERVICES	1	42.85	Vinyle Flooring
	150	WORKSHOP	SERVICES	1	75.54	Vinyle Flooring
	151	PARKING	SERVICES	1	66.96	Vinyle Flooring
	152	WATER FEATURE	SERVICES	1	46.51	Vinyle Flooring
	153	SERVICES RM	SERVICES	1	34.22	Vinyle Flooring
	70				2,829.30	




Spaces Schedule								
Home Story	Element ID	Zone Name	Zone Category	Quantity	Area (m2)	Floor Finish	Ceiling Finish	Wall Finish
1st Floor								
	201	OFFICE	ADMINISTRATION	1	247.6	Vynile Flooring	1200x600 Aluminium Framed ceiling panels	Vynile finish to 1800 height with washable paint above
	202	MEETING RM	ADMINISTRATION	1	39.67	Vynile Flooring	1200x600 Aluminium Framed ceiling panels	Vynile finish to 1800 height with washable paint above
	203	CONFERENCE	ADMINISTRATION	1	65.21	Vynile Flooring	1200x600 Aluminium Framed ceiling panels	Vynile finish to 1800 height with washable paint above
	204	MEDICAL RECORDS	ADMINISTRATION	1	37.03	Vynile Flooring	1200x600 Aluminium Framed ceiling panels	Vynile finish to 1800 height with washable paint above
	205	LABORATORY	Diagnostic	1	343.15	Vynile Flooring	1200x600 Aluminium Framed ceiling panels	Vynile finish to 1800 height with washable paint above
	206	CANTEEN	Generic	1	219.51	Vynile Flooring	1200x600 Aluminium Framed ceiling panels	Vynile finish to 1800 height with washable paint above
	207	TOILETS	Generic	2	14.38	Vynile Flooring	1200x600 Aluminium Framed ceiling panels	Vynile finish to 1800 height with washable paint above
	208	PRAYER RM	Generic	1	29.31	Vynile Flooring	1200x600 Aluminium Framed ceiling panels	Vynile finish to 1800 height with washable paint above
	209	ICU	IPD	1	140.42	Vynile Flooring	1200x600 Aluminium Framed ceiling panels	Vynile finish to 1800 height with washable paint above
	210	GYNAE	IPD	1	119.29	Vynile Flooring	1200x600 Aluminium Framed ceiling panels	Vynile finish to 1800 height with washable paint above
	211	NCU	IPD	1	19.14	Vynile Flooring	1200x600 Aluminium Framed ceiling panels	Vynile finish to 1800 height with washable paint above
	212	PEDIATRIC	IPD	1	119.93	Vynile Flooring	1200x600 Aluminium Framed ceiling panels	Vynile finish to 1800 height with washable paint above
	213	GENERAL WARD	IPD	1	96.47	Vynile Flooring	1200x600 Aluminium Framed ceiling panels	Vynile finish to 1800 height with washable paint above
	214	DIALYSIS	IPD	1	59.44	Vynile Flooring	1200x600 Aluminium Framed ceiling panels	Vynile finish to 1800 height with washable paint above
	215	WATER TREATMENT	IPD	1	7.81	Vynile Flooring	1200x600 Aluminium Framed ceiling panels	Vynile finish to 1800 height with washable paint above
	216	TOILET	IPD	1	4.95	600x600 homogenous non-skid floor tile	1200x600 Aluminium Framed ceiling panels	300x600 homogenous wall tile upto ceiling height
	217	NURSE STN	IPD	1	64.34	Vynile Flooring	1200x600 Aluminium Framed ceiling panels	Vynile finish to 1800 height with washable paint above
	219	WAITING	OPD	1	80.57	Vynile Flooring	1200x600 Aluminium Framed ceiling panels	Vynile finish to 1800 height with washable paint above
	220	RECEPTION AND WAITING	OPD	1	144.84	Vynile Flooring	1200x600 Aluminium Framed ceiling panels	Vynile finish to 1800 height with washable paint above
	221	CHILD PLAY AREA	OPD	1	30.94	Vynile Flooring	1200x600 Aluminium Framed ceiling panels	Vynile finish to 1800 height with washable paint above
	222	GEN	OPD	1	11.87	Vynile Flooring	1200x600 Aluminium Framed ceiling panels	Vynile finish to 1800 height with washable paint above
	223	OPHTHALM	OPD	1	15.6	Vynile Flooring	1200x600 Aluminium Framed ceiling panels	Vynile finish to 1800 height with washable paint above
	224	OPHTOMETRIST	OPD	1	14.07	Vynile Flooring	1200x600 Aluminium Framed ceiling panels	Vynile finish to 1800 height with washable paint above
	225	PAEDIATRIC	OPD	2	35.39	Vynile Flooring	1200x600 Aluminium Framed ceiling panels	Vynile finish to 1800 height with washable paint above
	226	FEEDING RM	OPD	1	9.88	Vynile Flooring	1200x600 Aluminium Framed ceiling panels	Vynile finish to 1800 height with washable paint above
	227	INTERNAL MED	OPD	1	11.11	Vynile Flooring	1200x600 Aluminium Framed ceiling panels	Vynile finish to 1800 height with washable paint above
	228	DENTAL CON	OPD	1	112.69	Vynile Flooring	1200x600 Aluminium Framed ceiling panels	Vynile finish to 1800 height with washable paint above
	229	PHYSIOTHERAPY	OPD	1	48.95	Vynile Flooring	1200x600 Aluminium Framed ceiling panels	Vynile finish to 1800 height with washable paint above
	230	CONS	OPD	1	9.07	Vynile Flooring	1200x600 Aluminium Framed ceiling panels	Vynile finish to 1800 height with washable paint above
	231	TREATMENT	OPD	5	48.37	Vynile Flooring	1200x600 Aluminium Framed ceiling panels	Vynile finish to 1800 height with washable paint above
	232	TOILET	OPD	1	3.95	600x600 homogenous non-skid floor tile	1200x600 Aluminium Framed ceiling panels	300x600 homogenous wall tile upto ceiling height
	233	VACCINES	OPD	1	69.41	Vynile Flooring	1200x600 Aluminium Framed ceiling panels	Vynile finish to 1800 height with washable paint above
	234	AHU	SERVICES	1	17.79	Vynile Flooring	1200x600 Aluminium Framed ceiling panels	Vynile finish to 1800 height with washable paint above
	235	Services RM	SERVICES	1	69.58	Vynile Flooring	1200x600 Aluminium Framed ceiling panels	Vynile finish to 1800 height with washable paint above
	40				2,382.33			

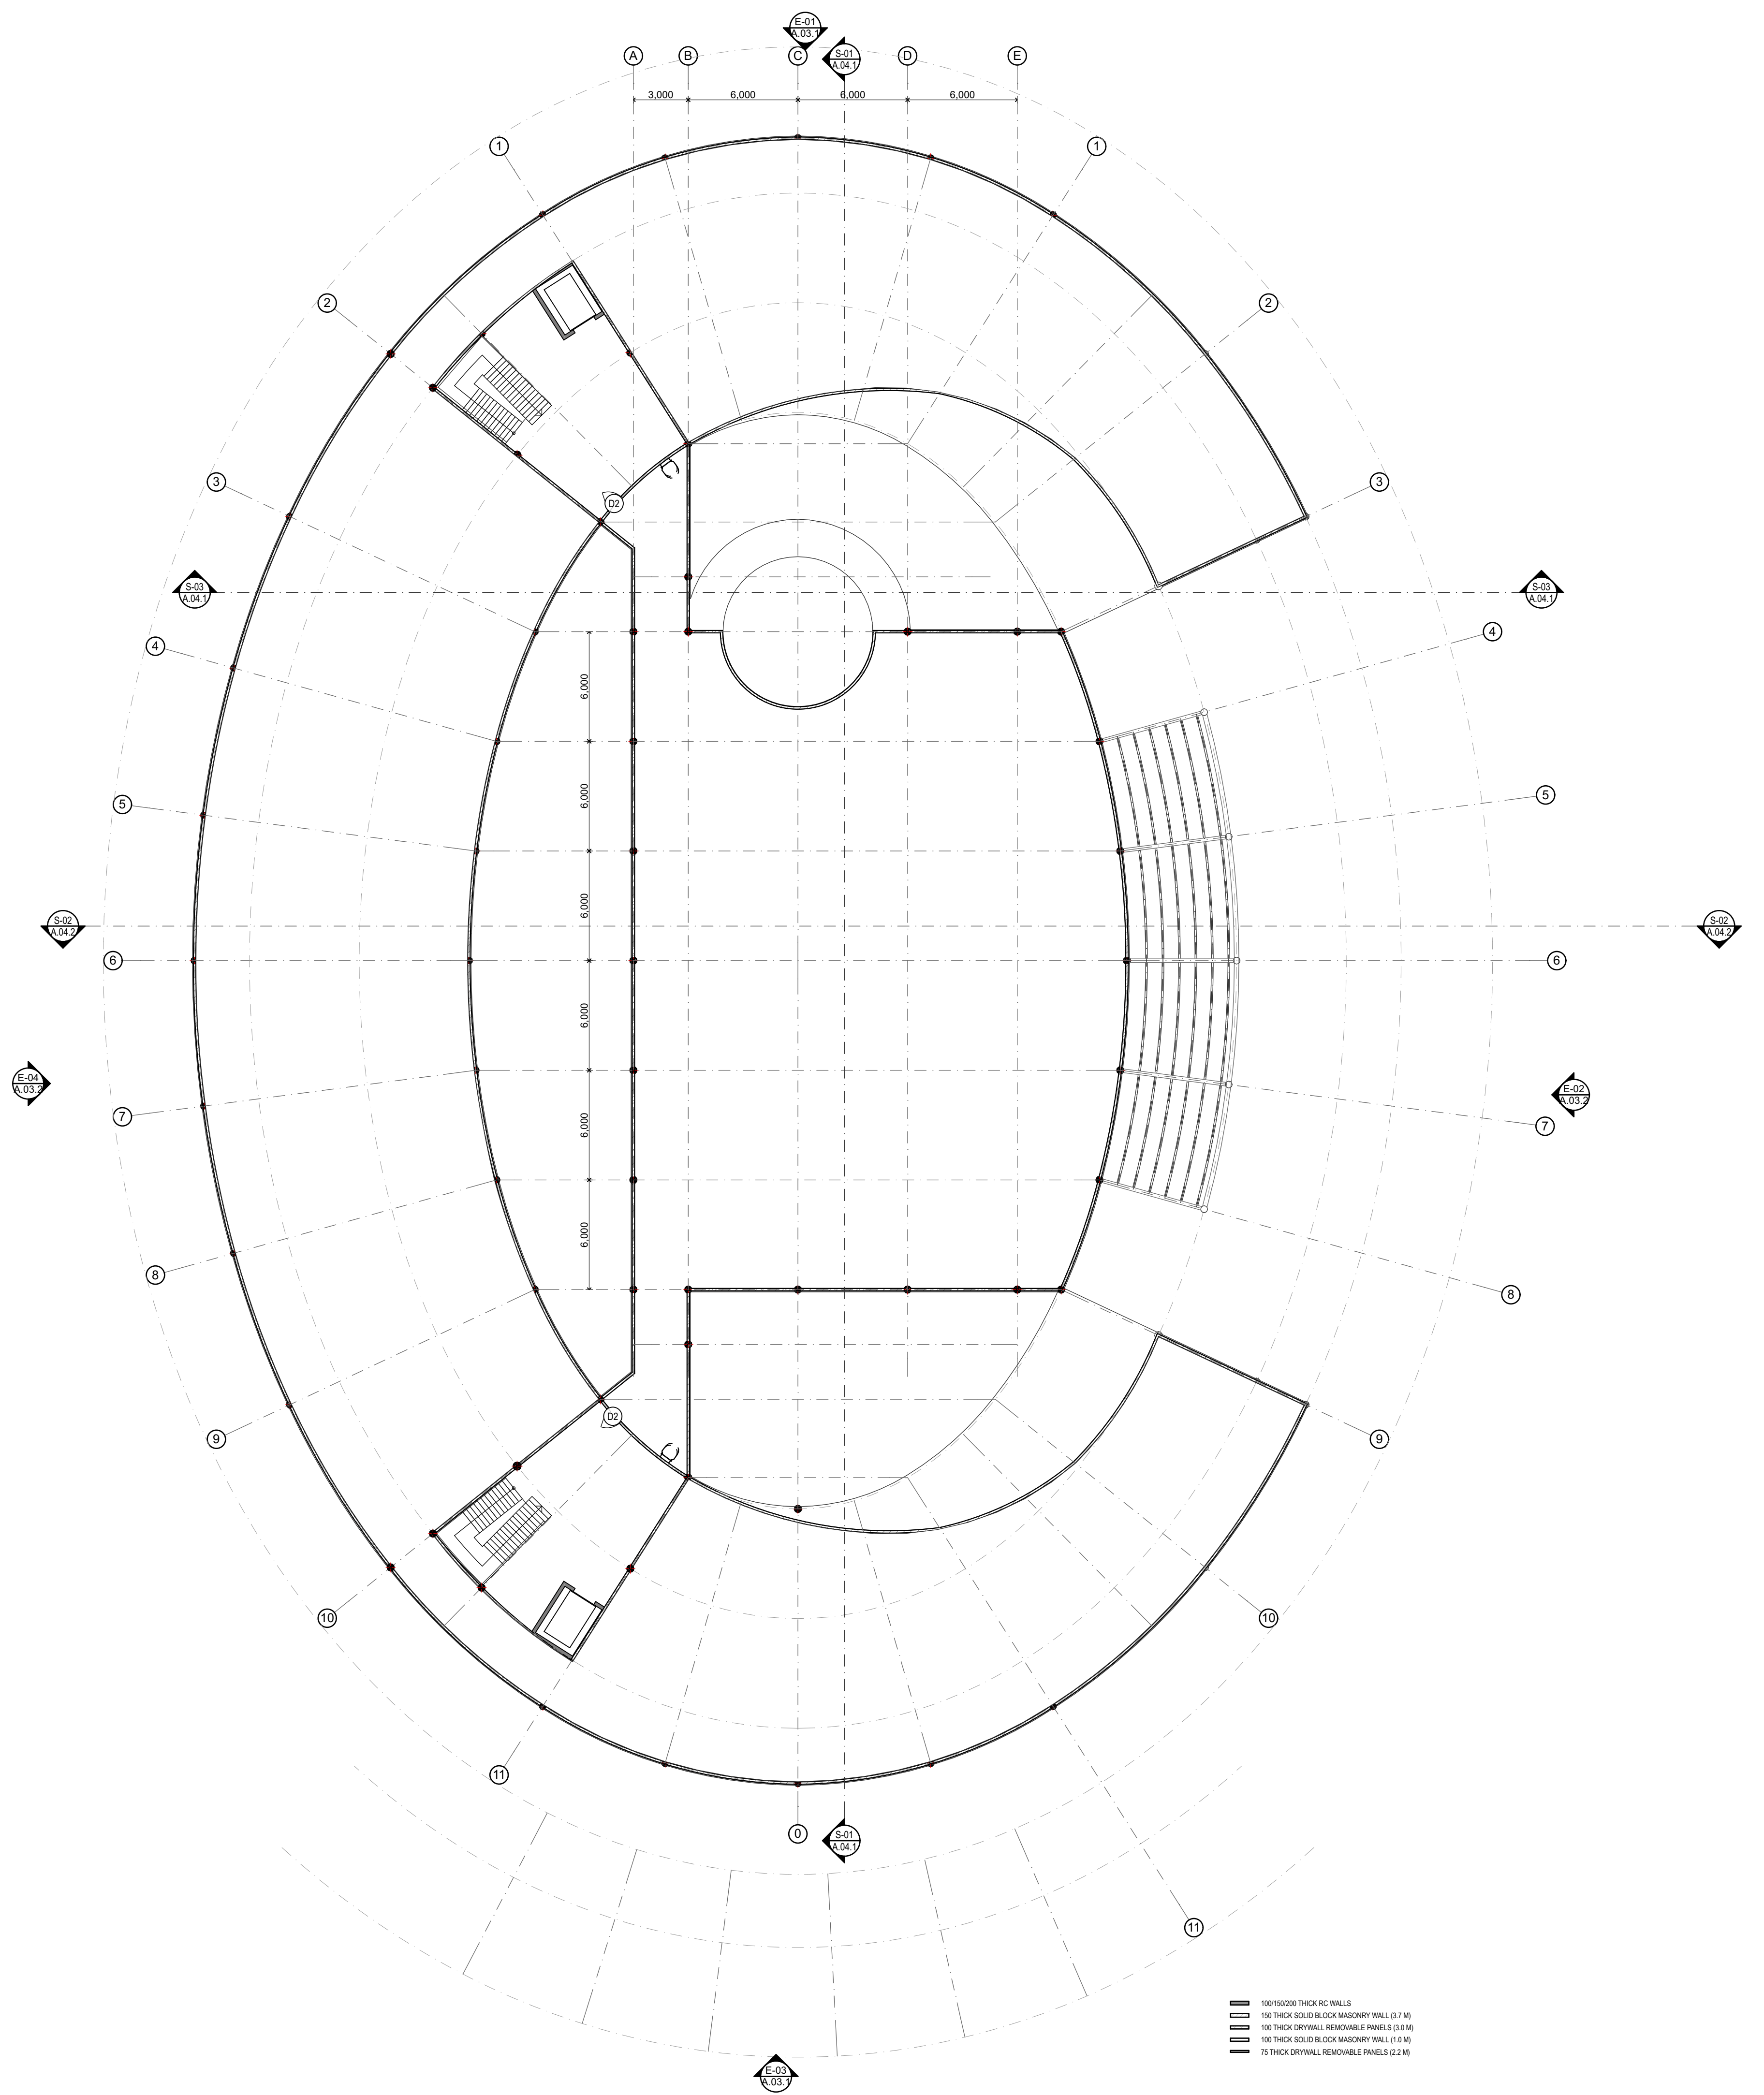


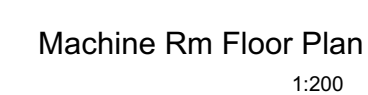





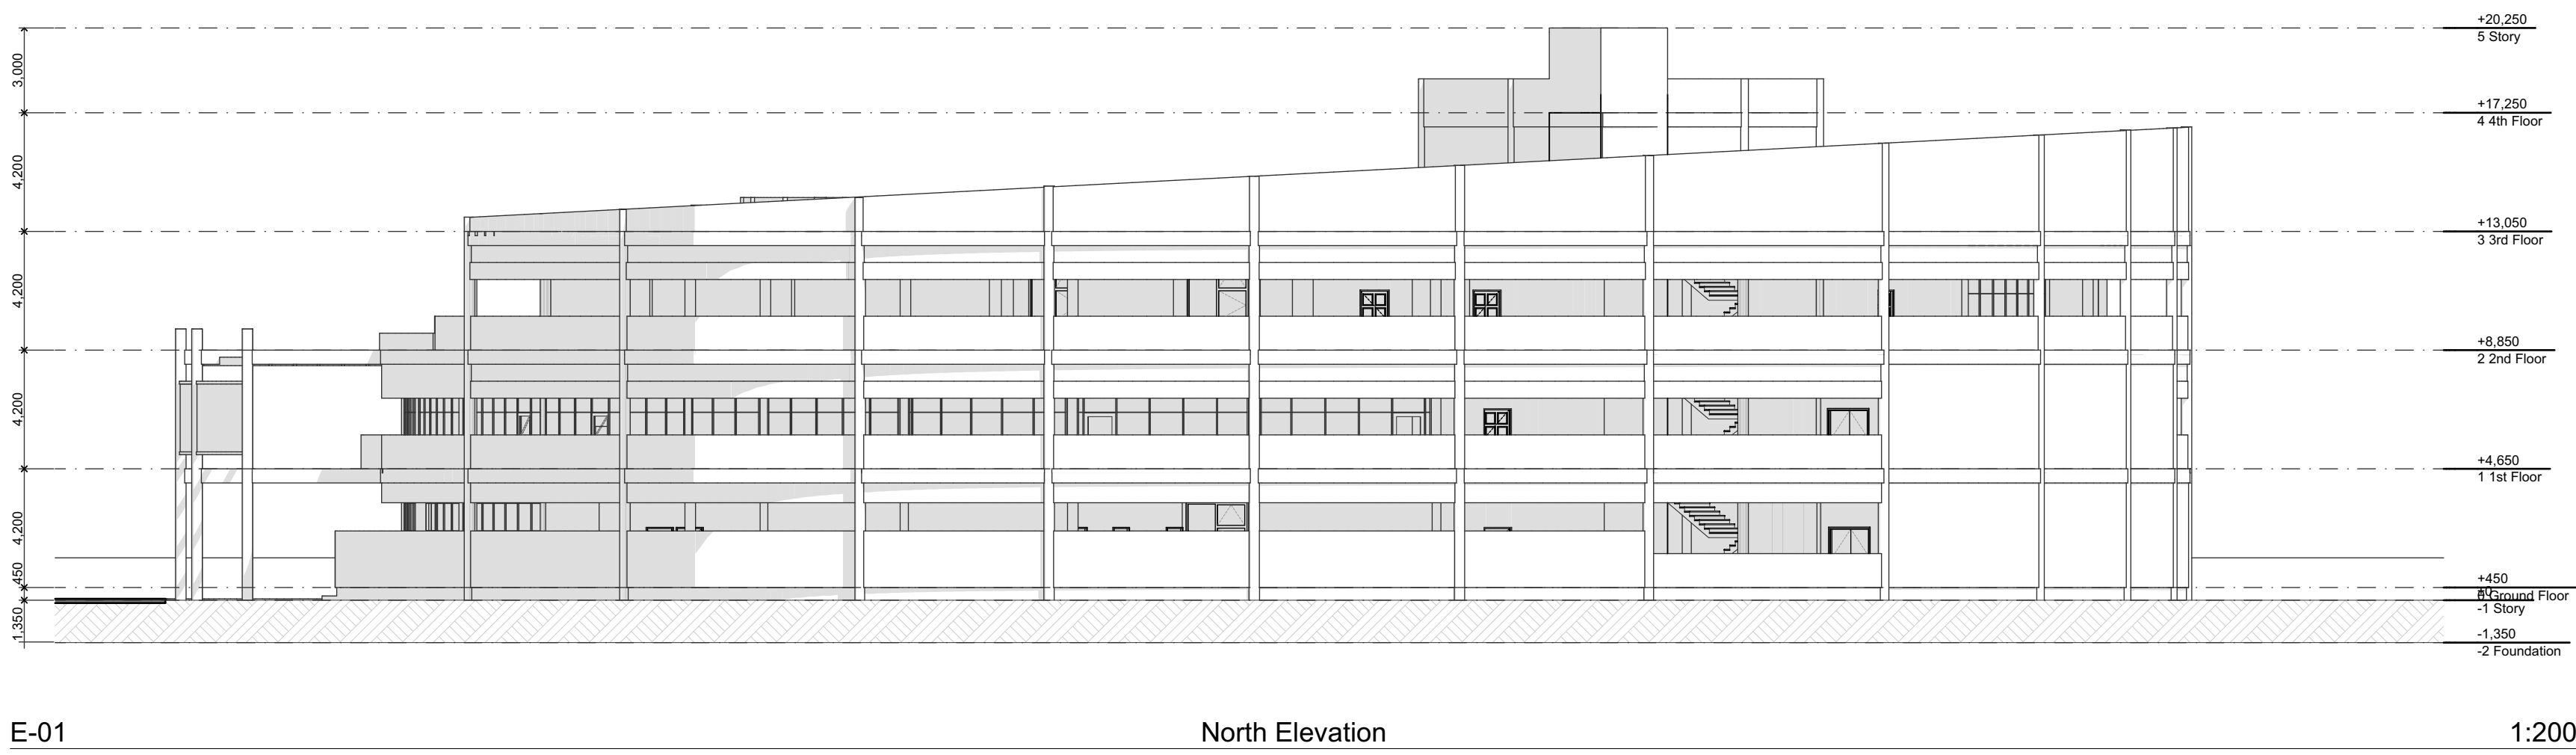


E-01 North Elevation 1:200

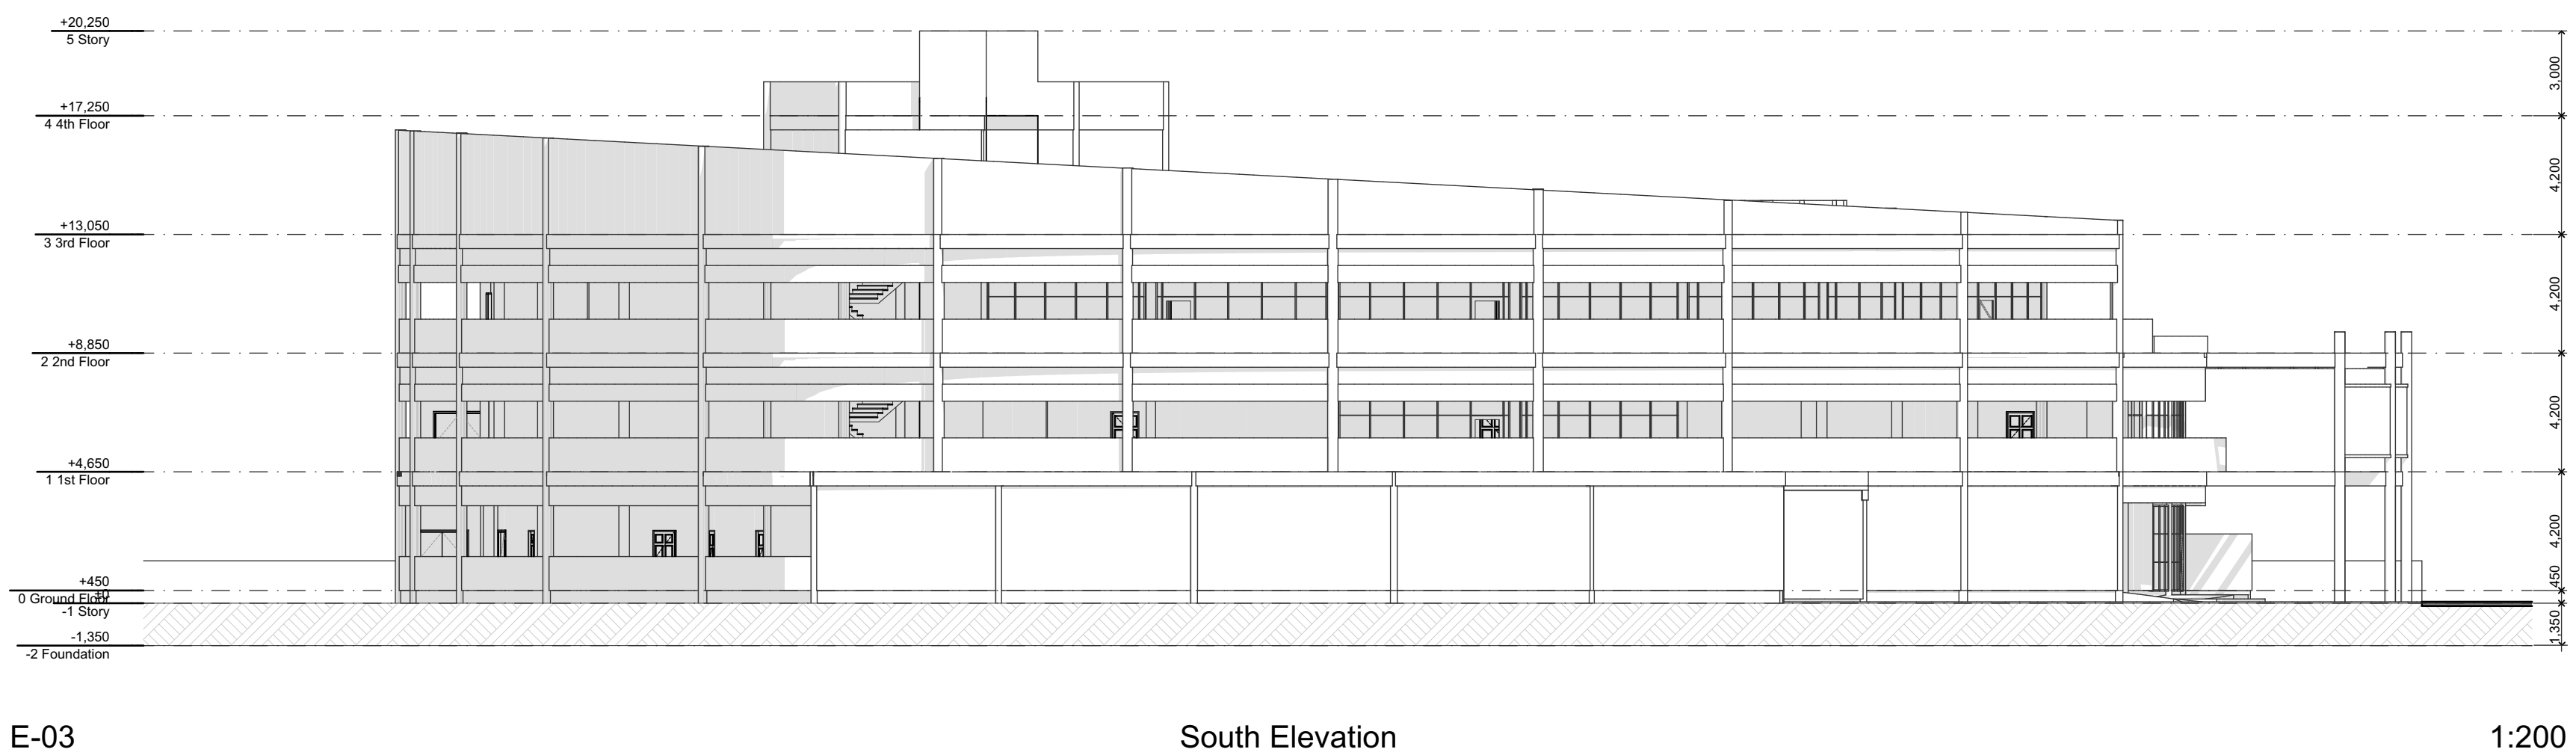

E-03 South Elevation 1:200

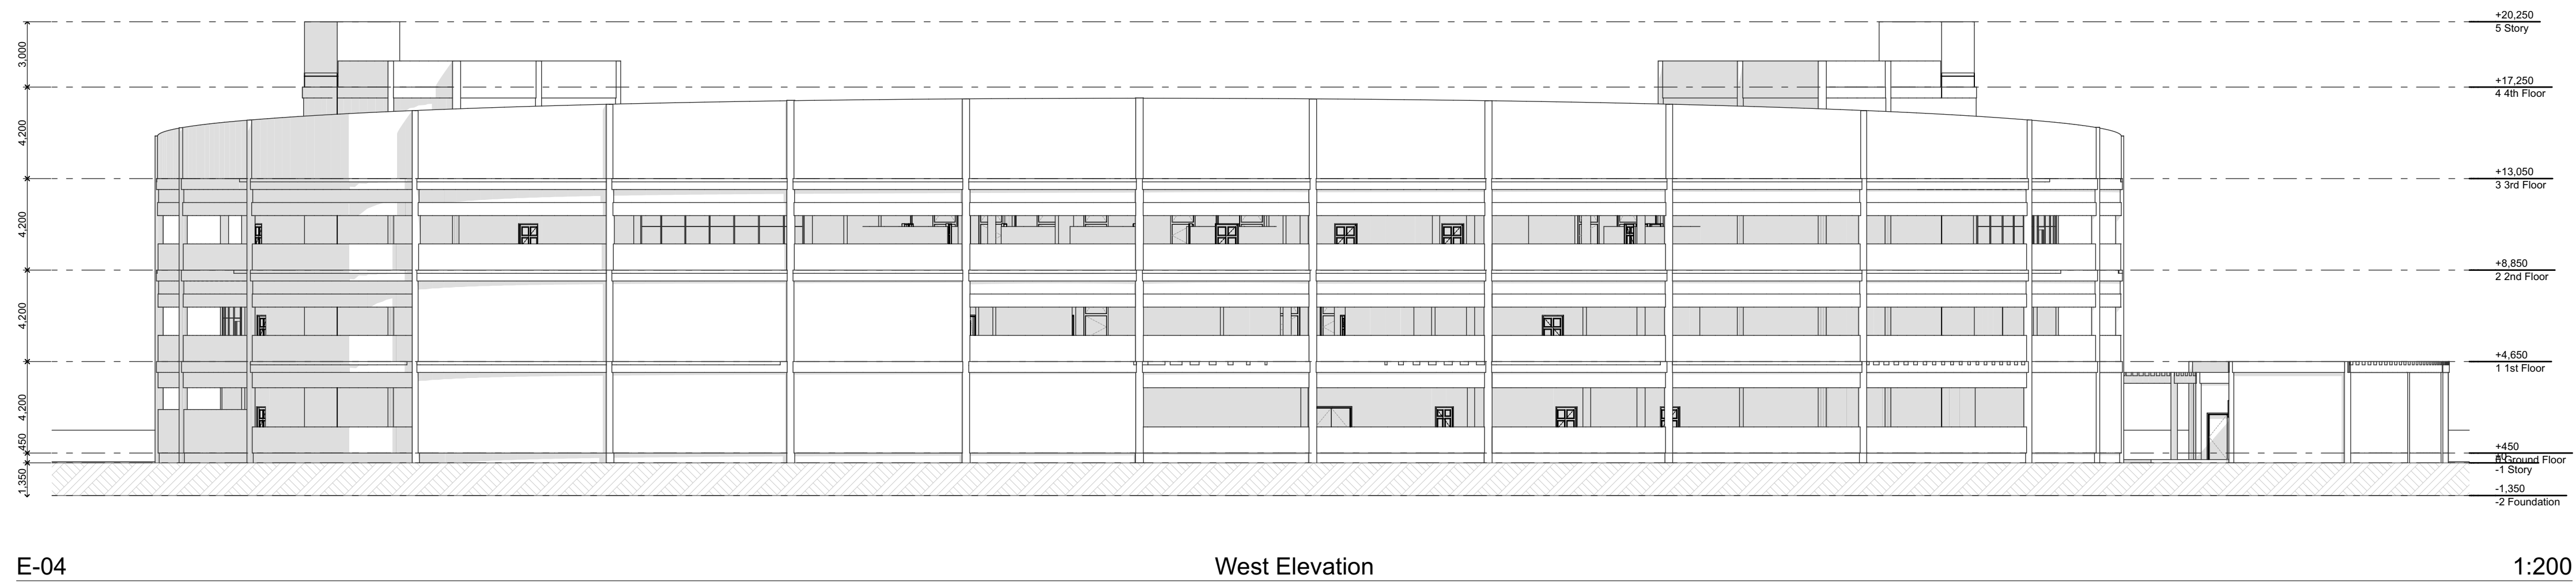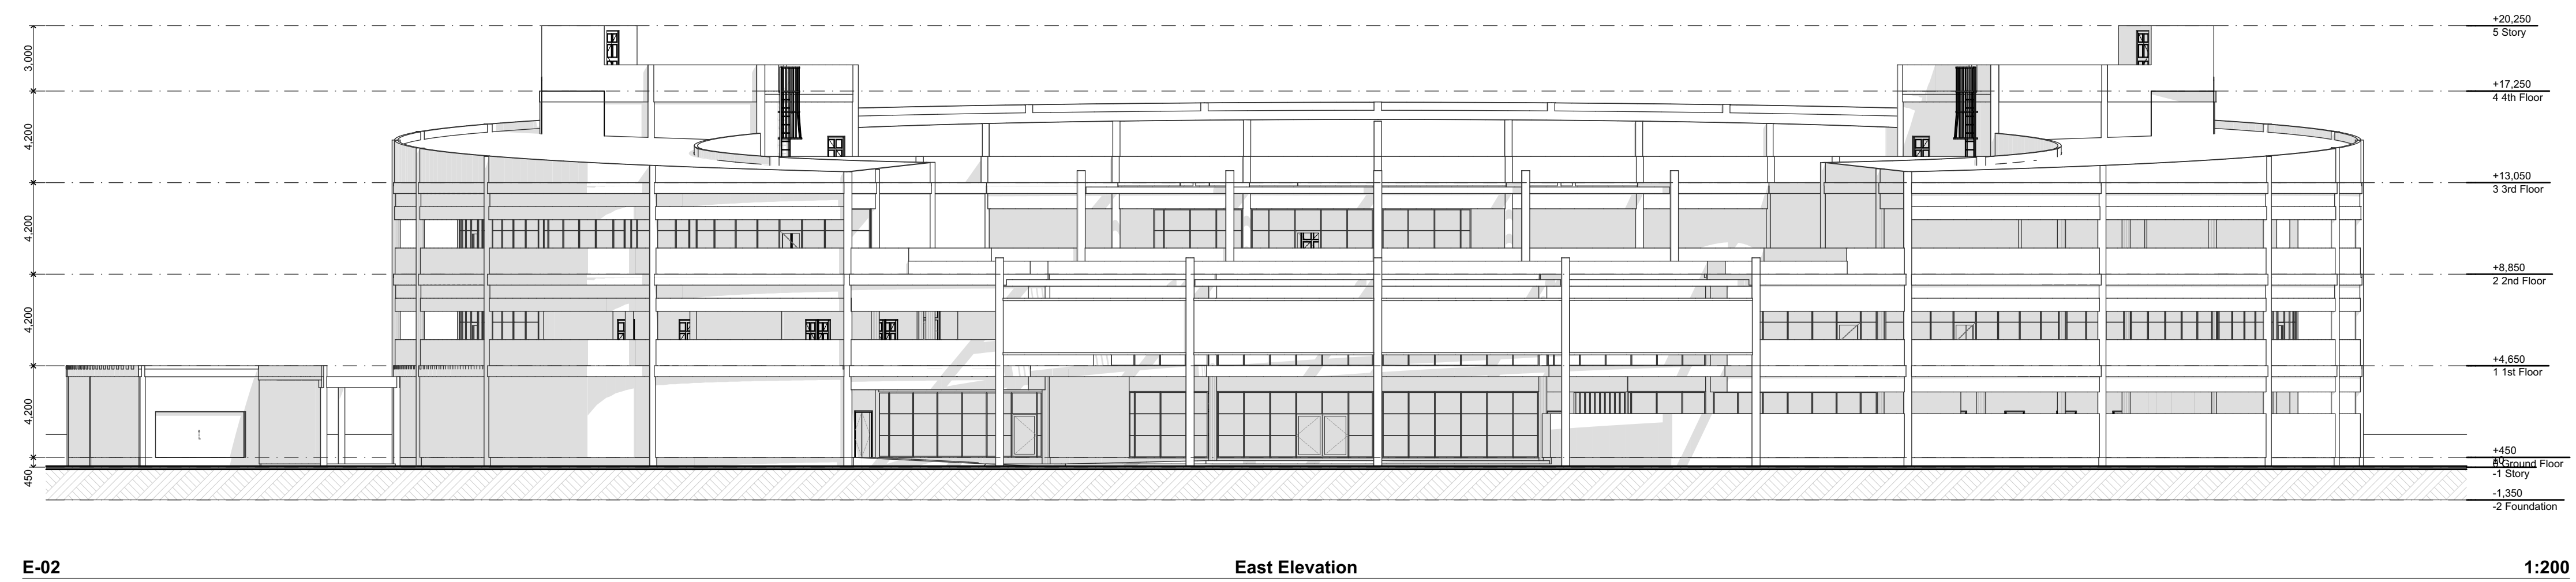

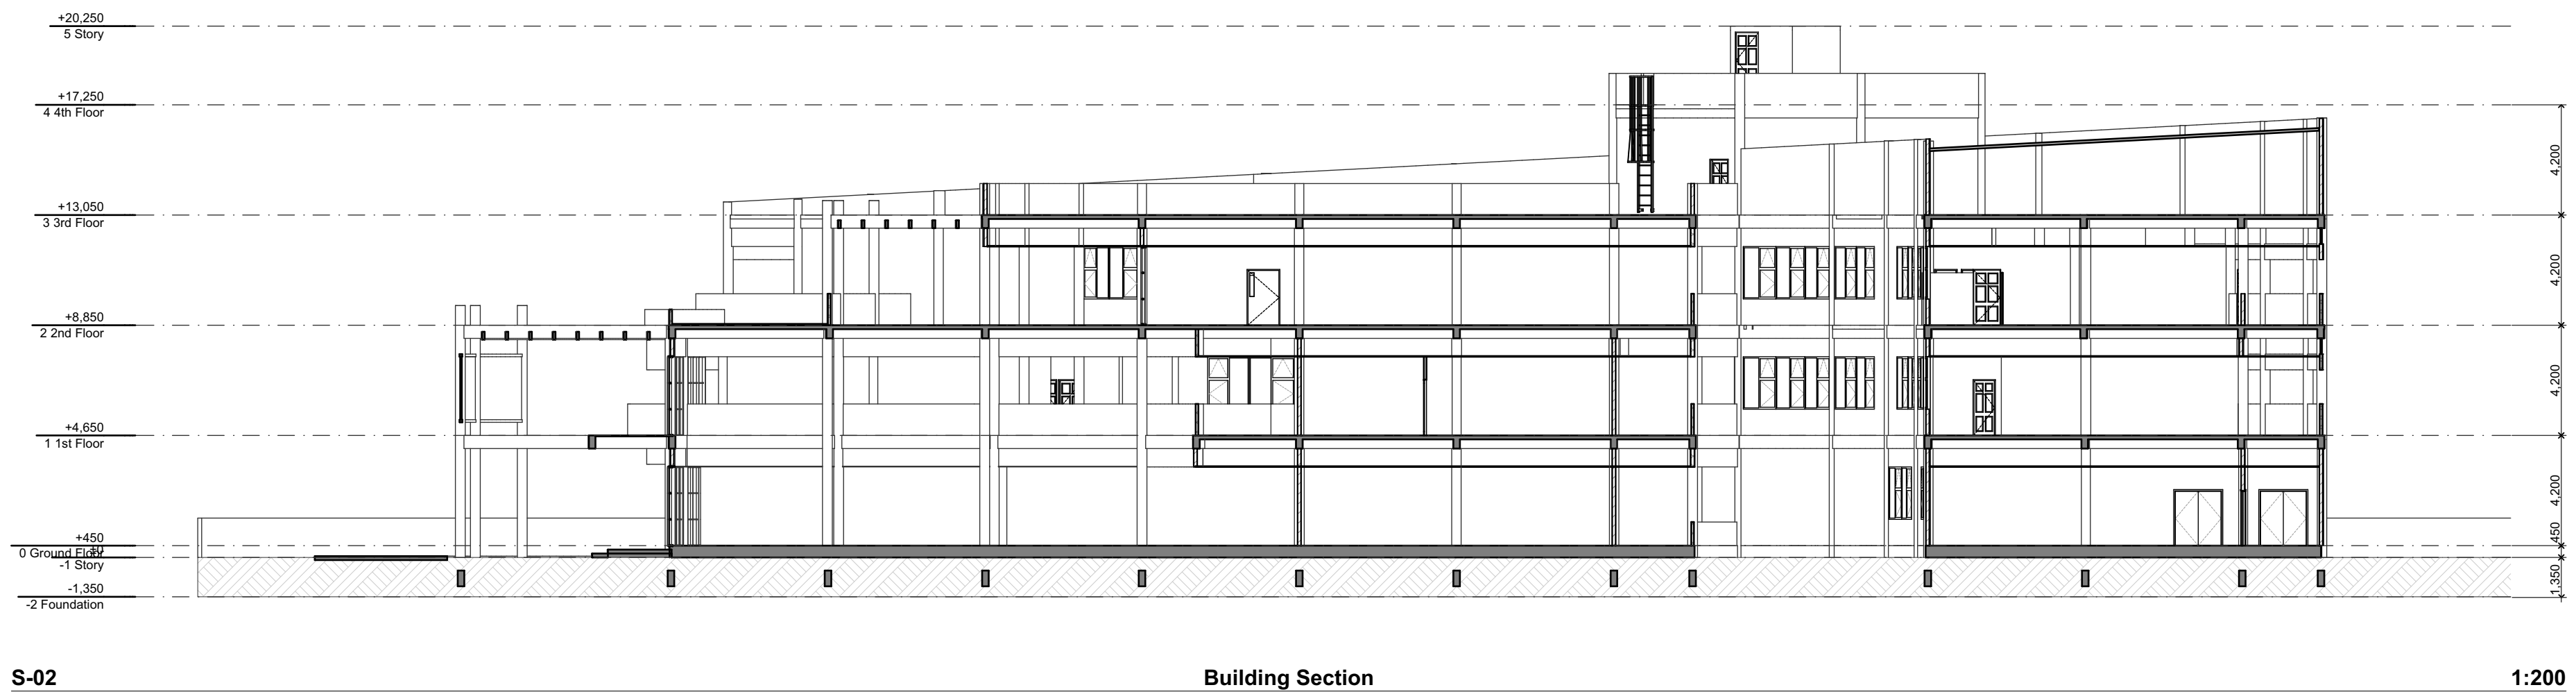

Door Schedule 2								
Element ID	D1	D2	D2	D2	D3	D4	G1	SD3
Quantity	59	1	1	91	9	18	3	6
Nominal W x H Size	800x2,100	905x2,100	979x2,100	1,000x2,100	1,200x2,100	1,800x2,100	4,500x2,100	2,400x2,600
WD Nominal Sill Height	0	0	0	0	0	0	0	0
WD Nominal Head Height	2,100	2,100	2,100	2,100	2,100	2,100	2,100	2,600
2D Plan Preview								
View from Opening Side								
Frame Material	GRP (glass reinforced polyester) frame	GRP (glass reinforced polyester) frame	GRP (glass reinforced polyester) frame	GRP (glass reinforced polyester) frame	GRP (glass reinforced polyester) frame	GRP (glass reinforced polyester) frame	(60 micron) Powder coated Aluminum frame	(60 micron) Powder coated Aluminum frame
Panel Material	GRP (glass reinforced polyester) panel	GRP (glass reinforced polyester) panel	GRP (glass reinforced polyester) panel	GRP hematically hygenic door panels	GRP hematically hygenic door panels	GRP hematically hygenic door panels	60 micron Powder coated Aluminum Panel	60 micron Powder coated Aluminum / Glass Panel

IES-08 Window Schedule 2		
Element ID	W1	W2
Quantity	70	6
Nominal W x H Size	2,150x2,000	2,450x2,000
W/ D Nominal Sill Height	1,000	1,000
W/ D Nominal Head Height	3,000	3,000
2D Plan Preview		
View from Opening Side		
	(60 micron) Powder coated Aluminum frame	(60 micron) Powder coated Aluminum frame
	60 micron Powder coated Aluminum / Glass Panel	60 micron Powder coated Aluminum / Glass Panel

Door and Window Notes

Dimensions shown on DWG indicate effective openings of frame
All frame depth are 100mm
All door panel thicknesses are 35mm
All window manel thickness are 25mm
All frame edges shall be trimmed 3mm
All wooden components should be wood stained finish

All glazing should be of 6mm unless specified
External units must comply the following weather conditions:-
Wind pressure: 200 kg/sqm
Water tightness: 25 kg/sqm
All external frames / wall joints must be sealed with silicon sealant and the wedges trimmed with 12 X 12mm hardwood
beading fixed to frames by brass nails
All hardware should be provided for the performance of all functions of the units

Hinges shall confirm to
1. Door size more than 700X900mm
WD: 125mm X 2 sets
SD: 150mm X 3 sets
2. Door size less than 700 X 1900mm
WD: 100mm X 2 sets
SD: 125mm X 2 sets
Locks shall be cylindrical with master key sets
Door knobs shall be 1000mm above FFL

