




COAST GUARD BLDG LOT.

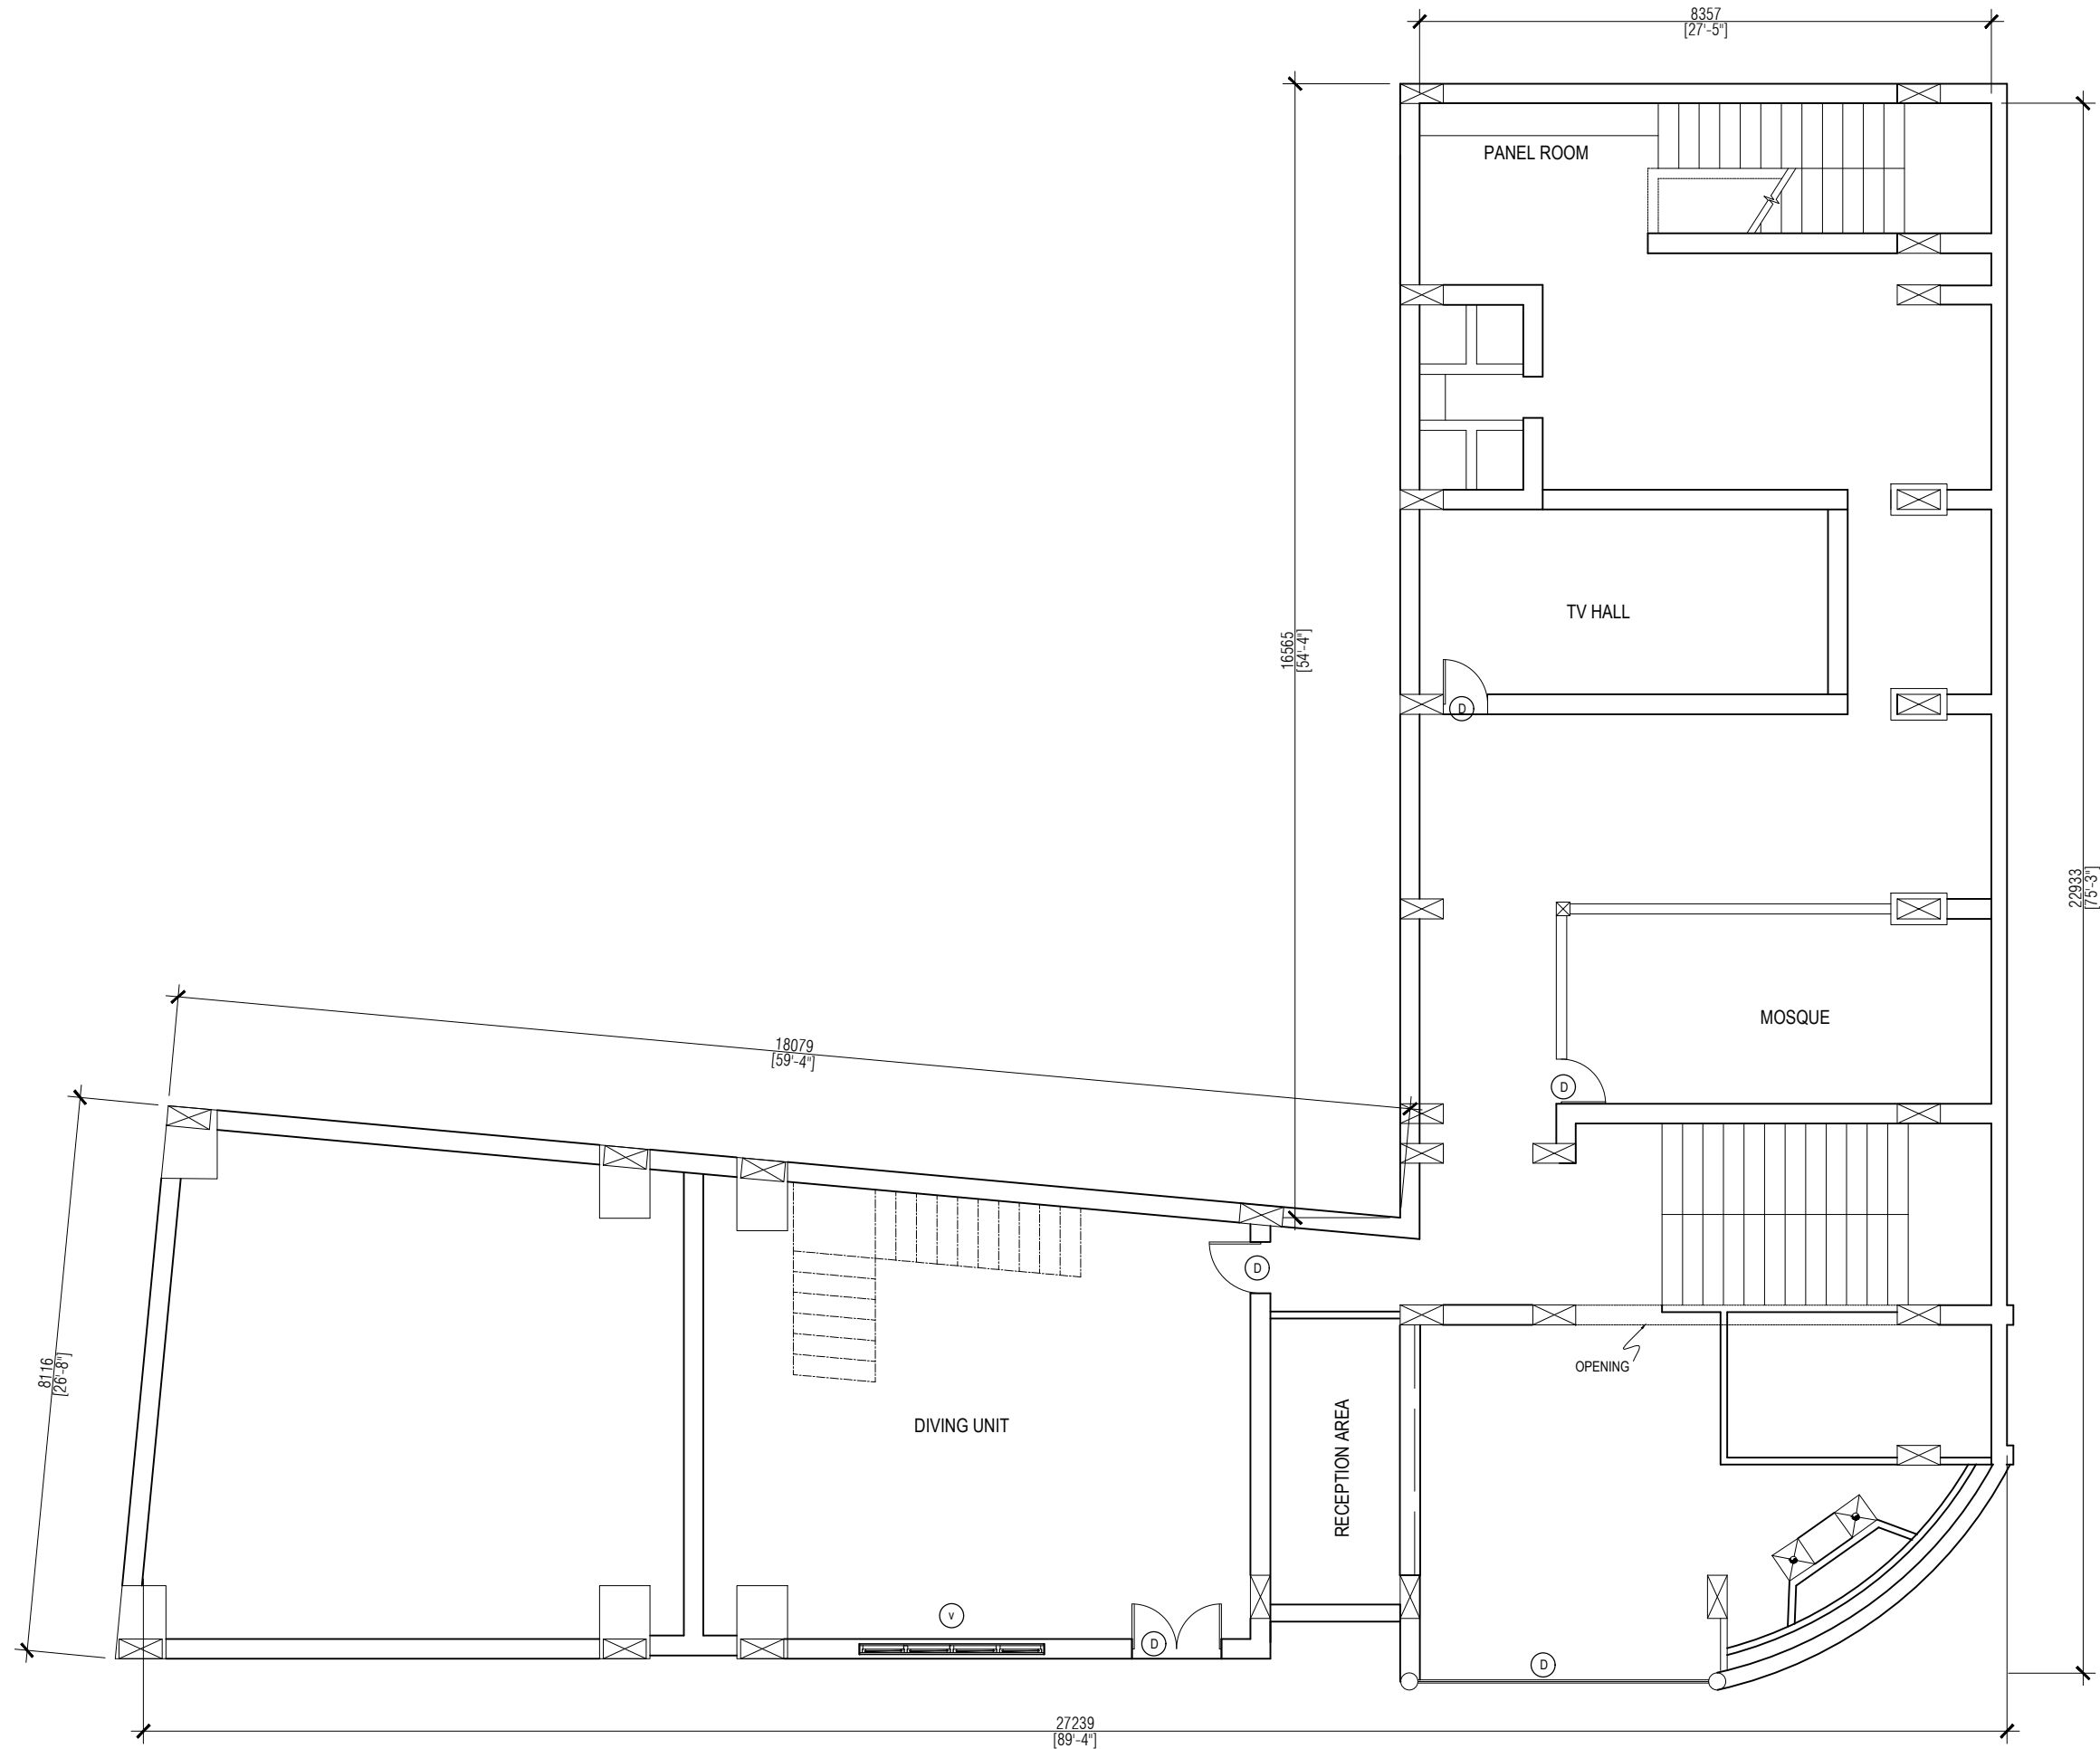


GROUND FLOOR PLAN
COAST GUARD BLDG.

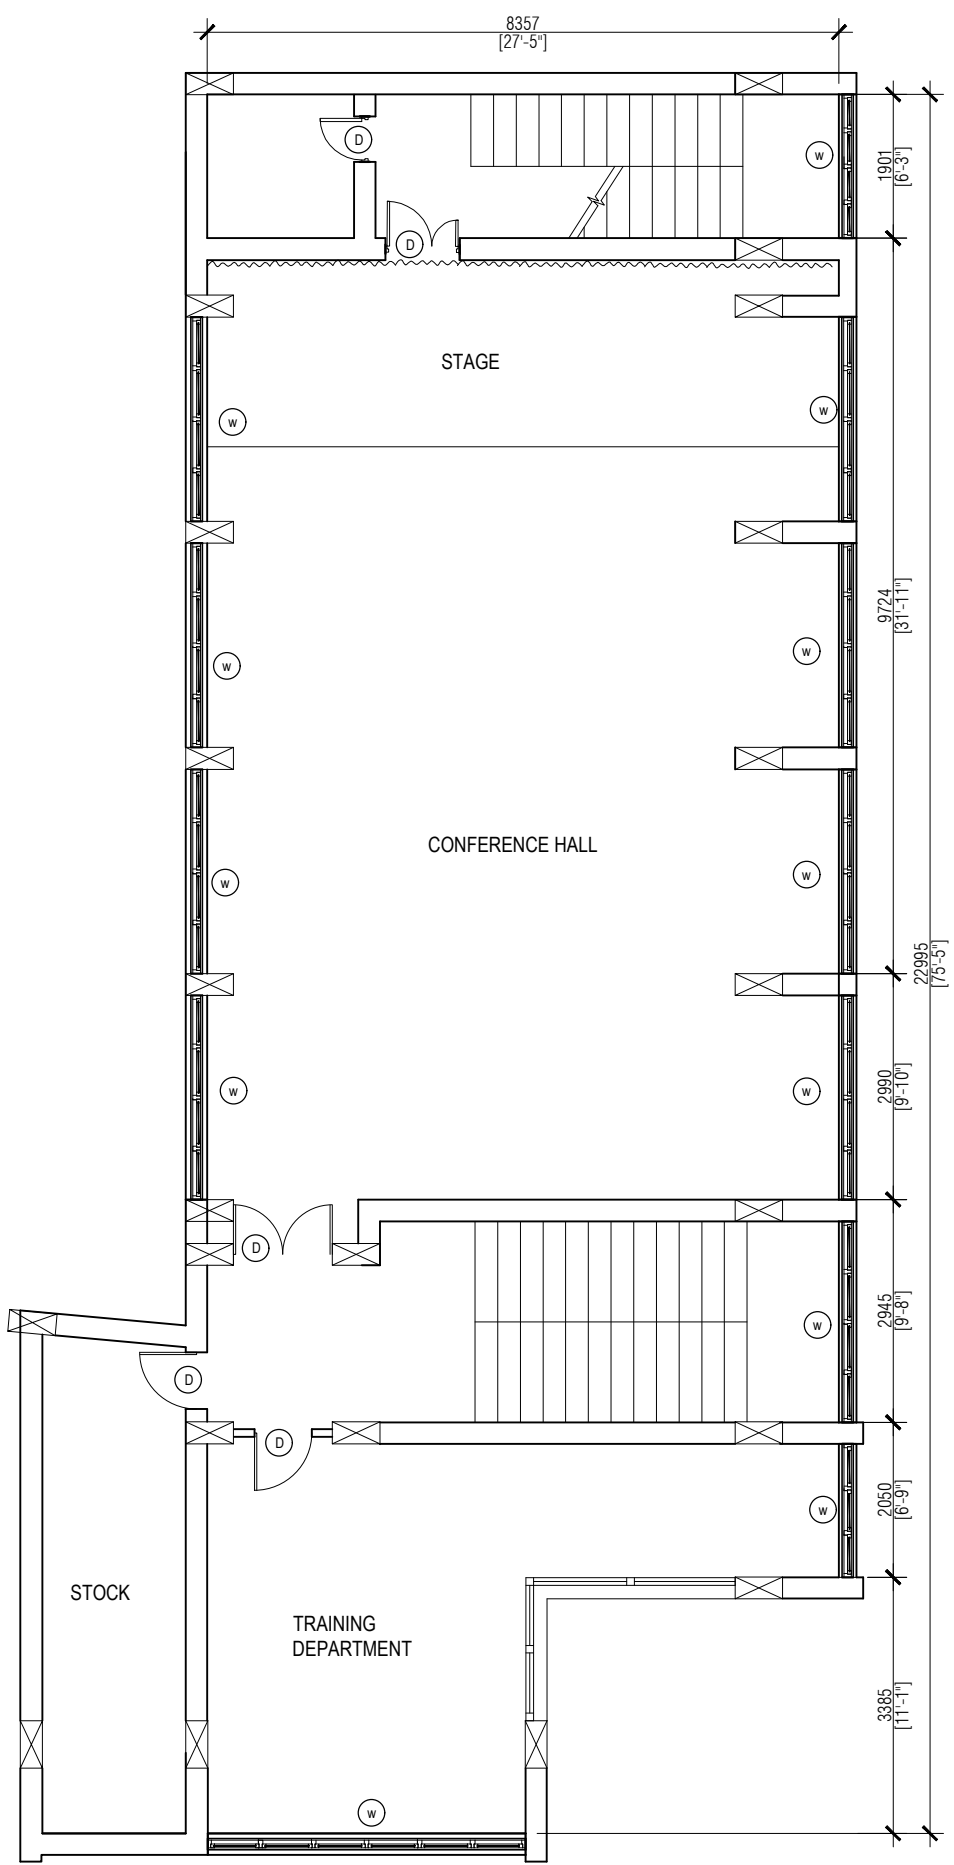


1st FLOOR PLAN
COAST GUARD BLDG.

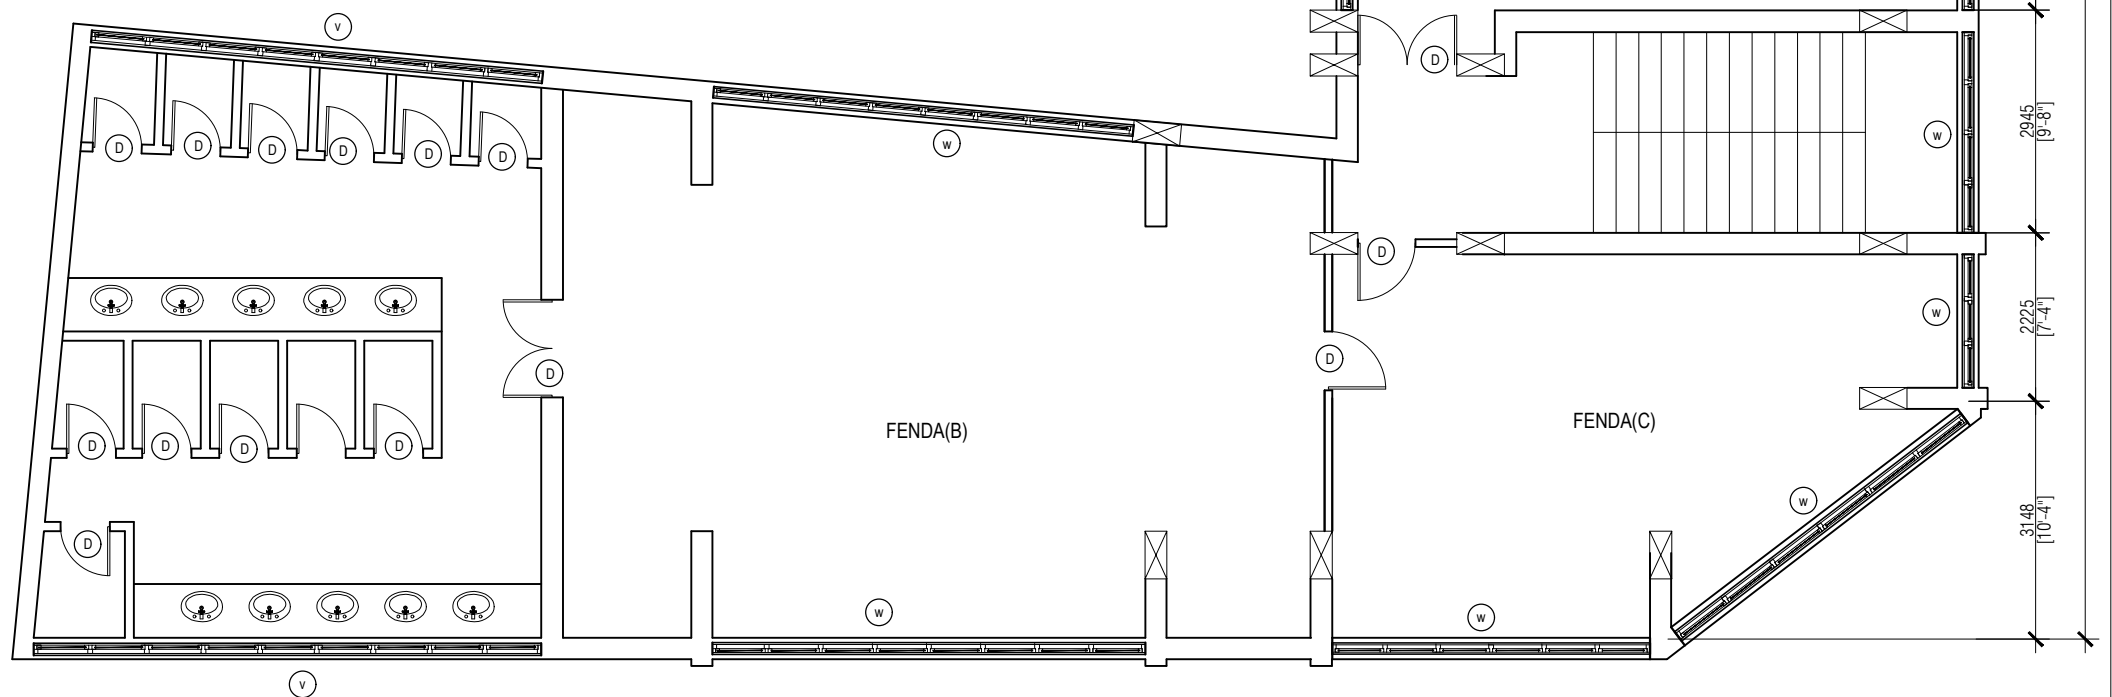


2nd FLOOR PLAN
COAST GUARD BLDG.

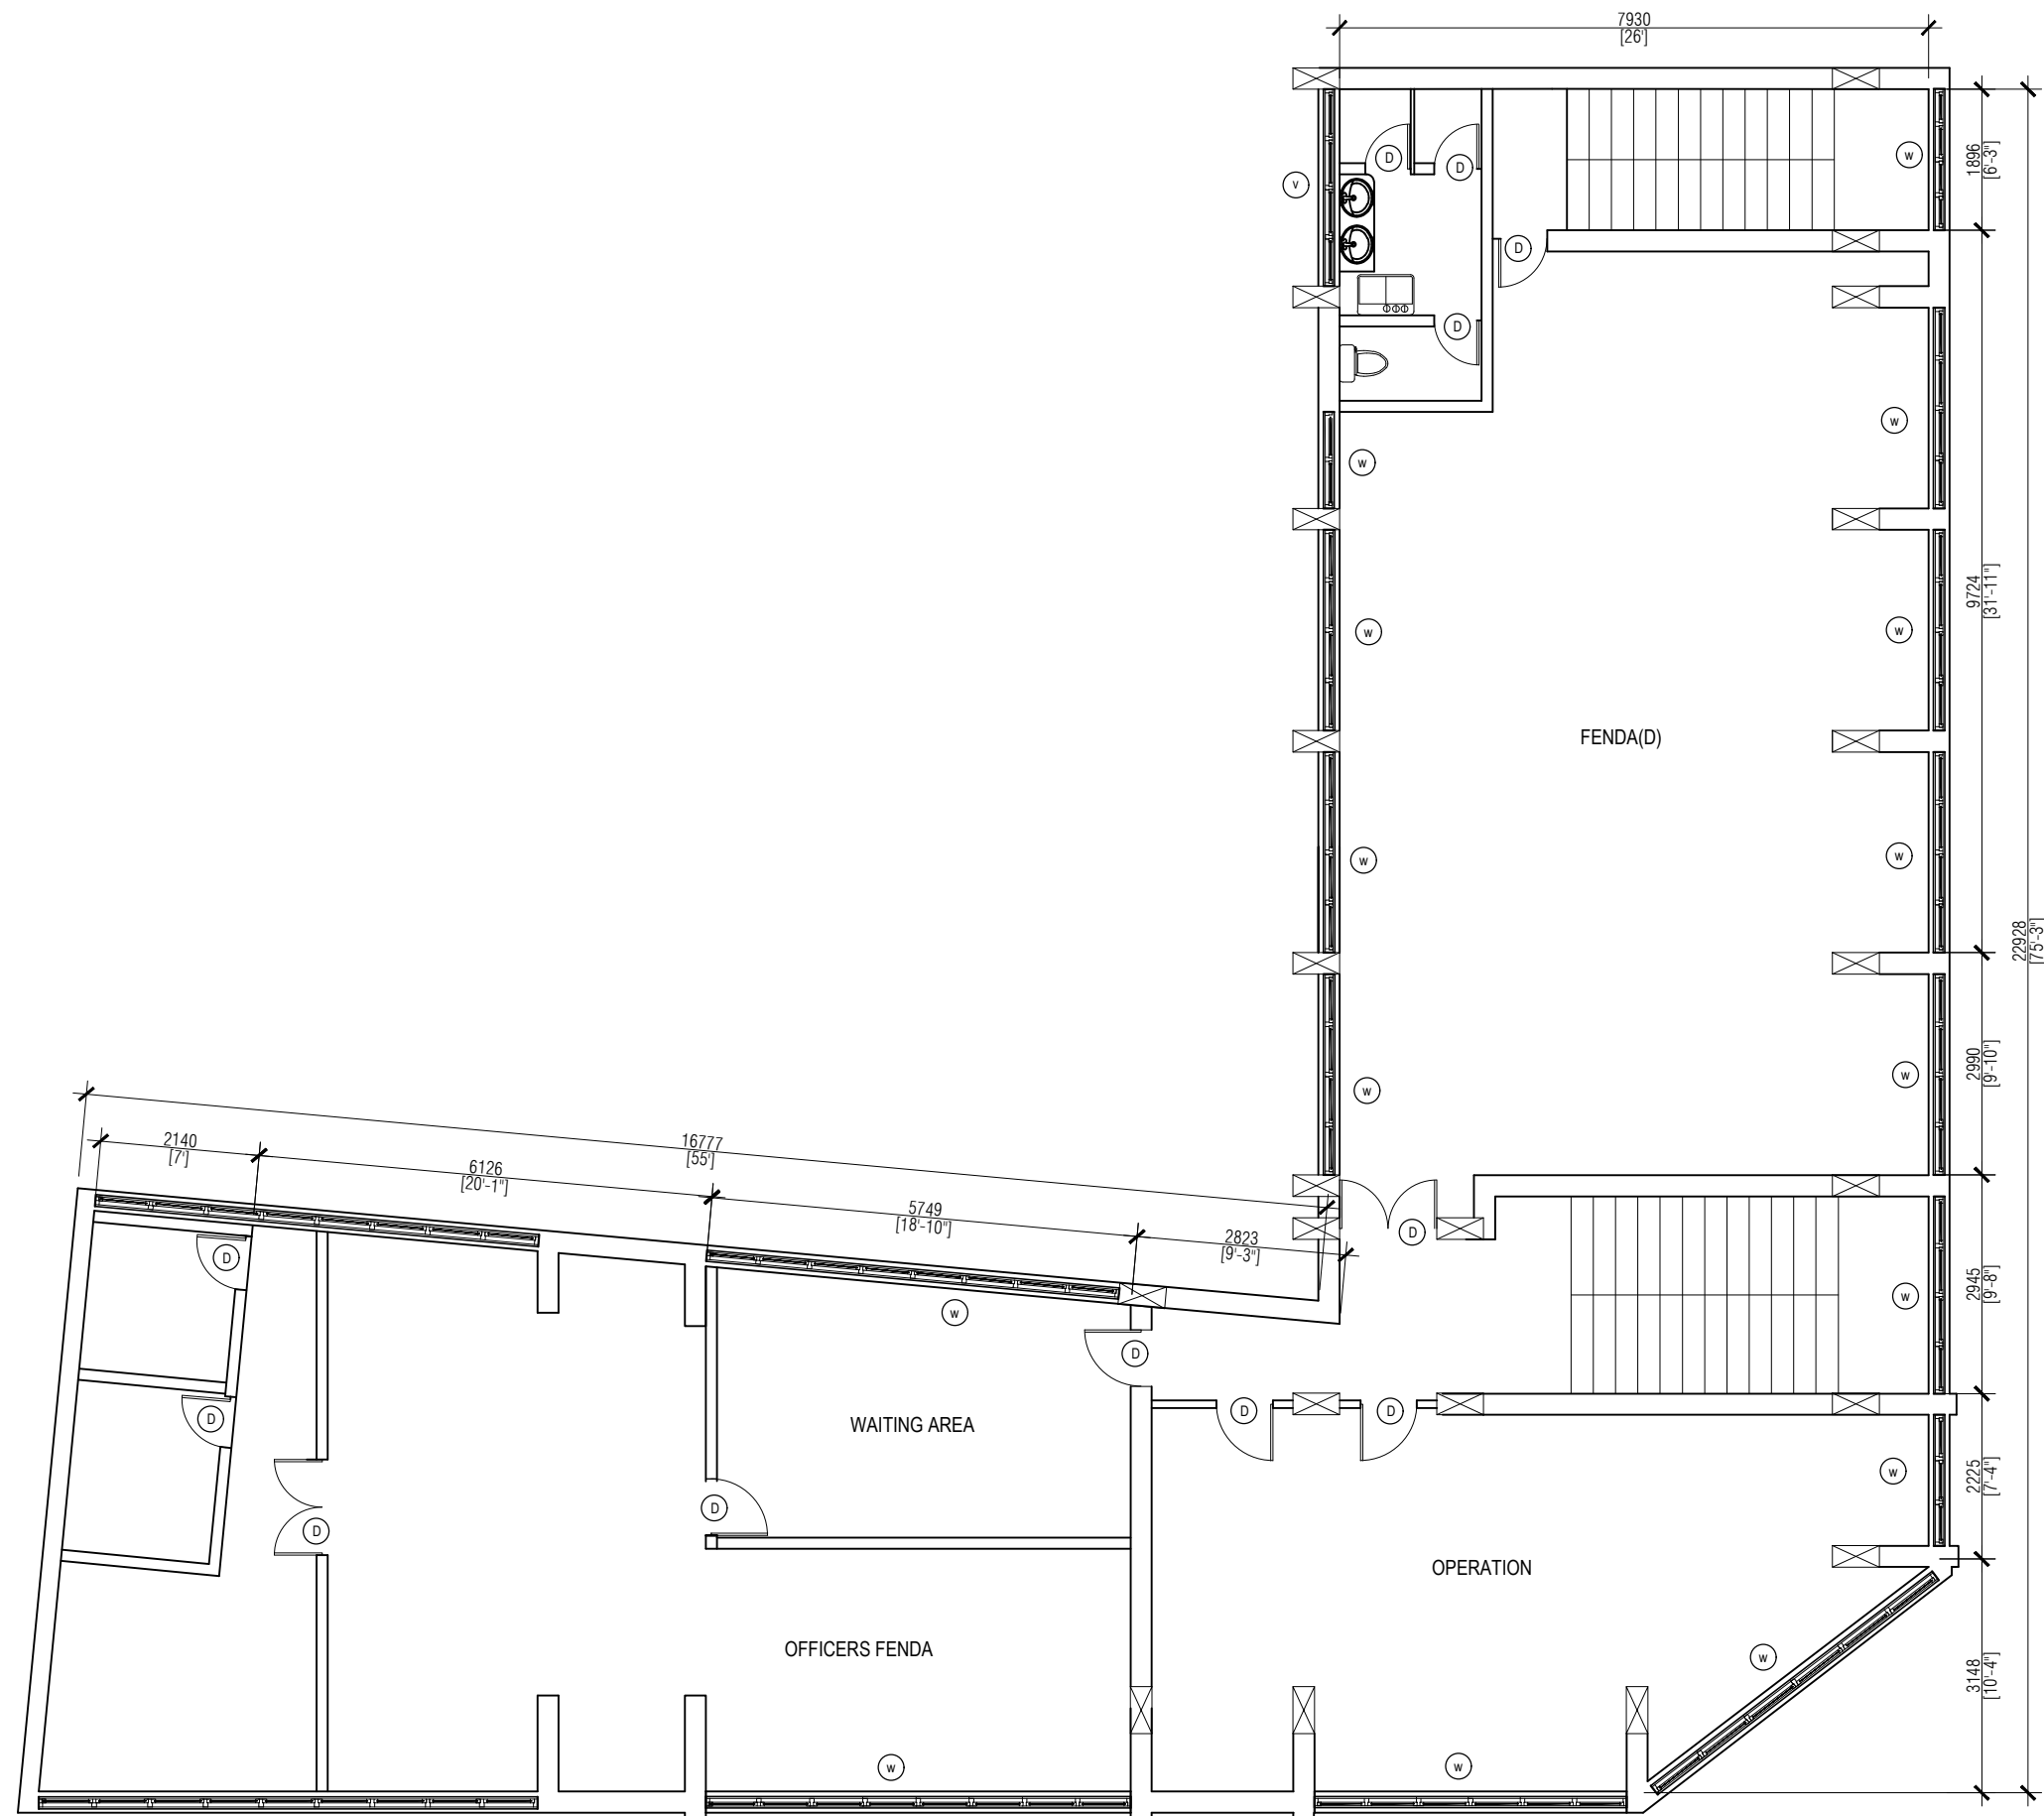

3rd FLOOR PLAN
COAST GUARD BLDG.

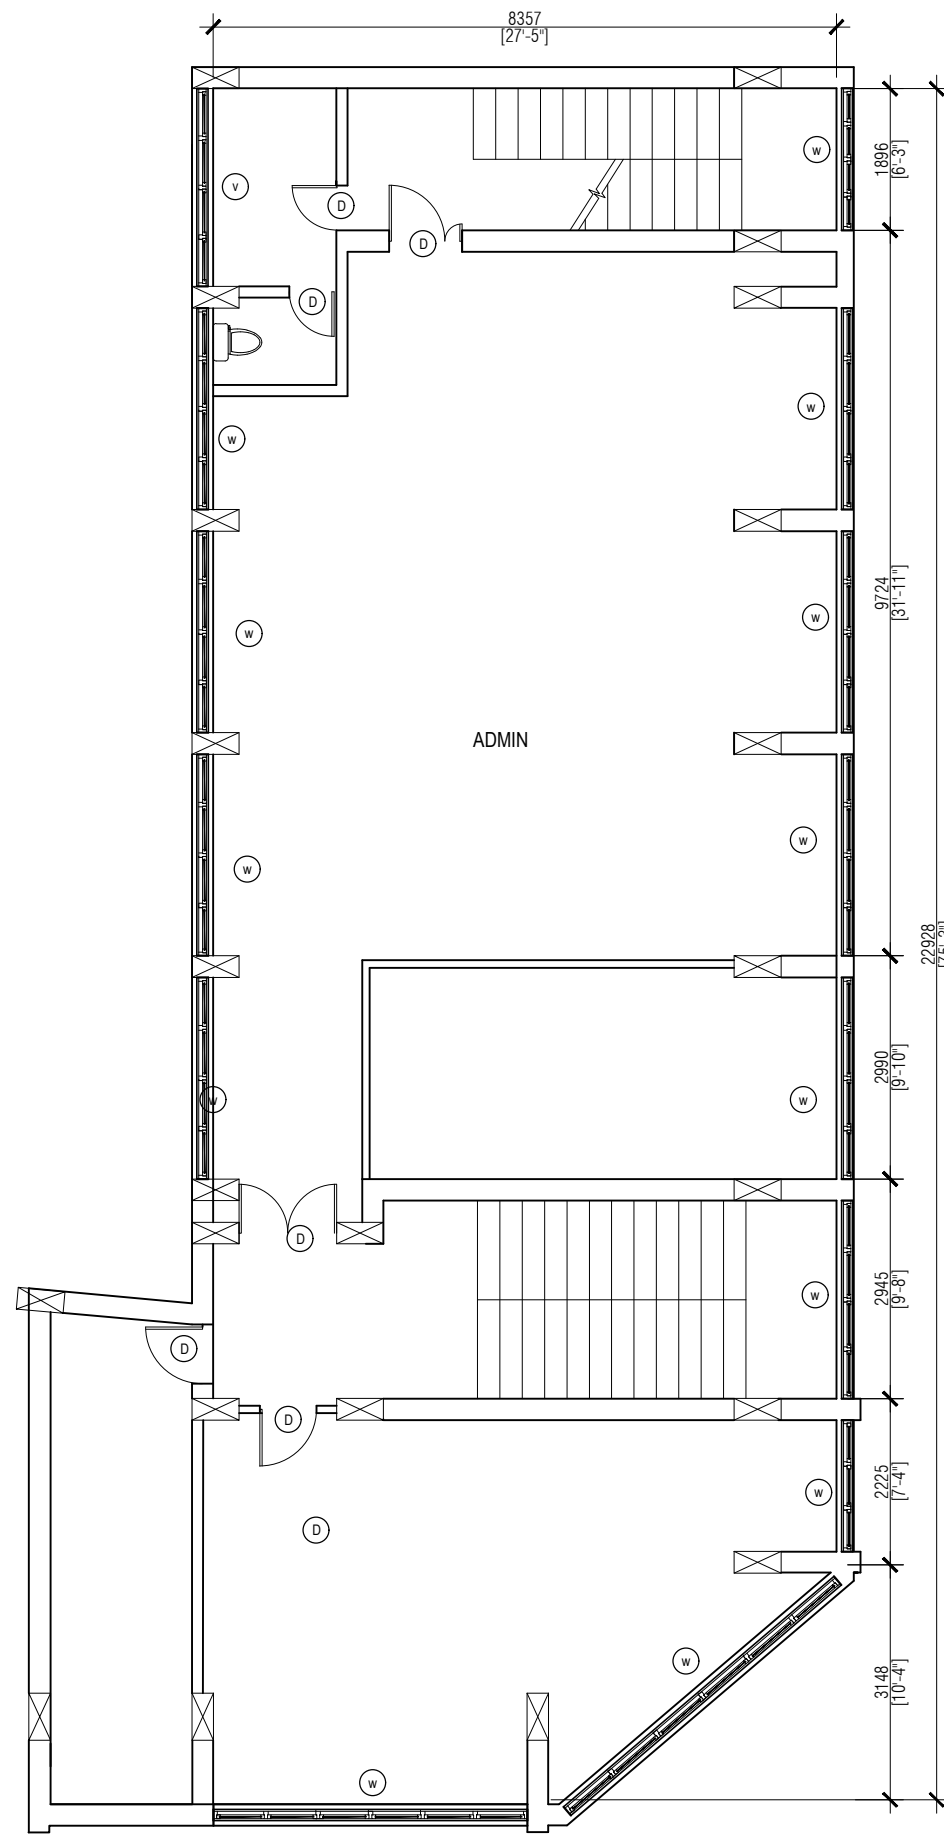

4th FLOOR PLAN
COAST GUARD BLDG.

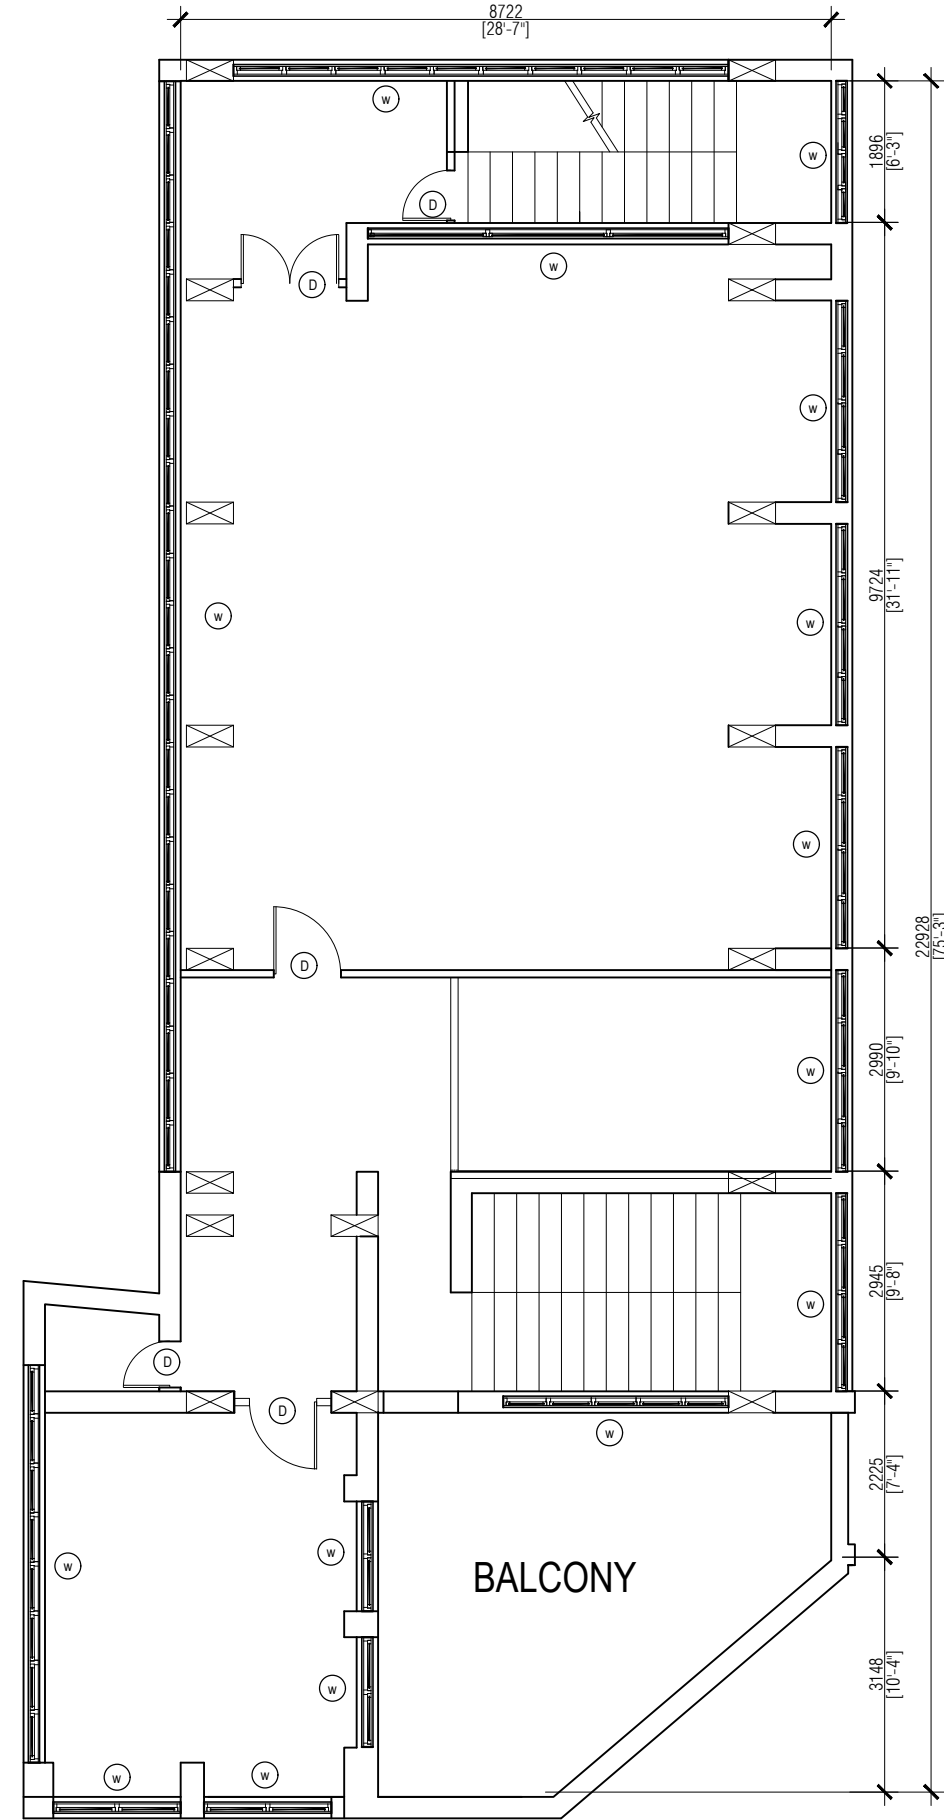

5th FLOOR PLAN
COAST GUARD BLDG.